


STATE	PROJECT NO.	YEAR	SHEET NO.	TOTAL SHEETS
KANSAS	87 N-0187-01	2006	4	47

* 2 164 m³ Common Excavation (VMF=0.80)
 ** 272 m³ Rock Excavation (VMF=1.20)
 * Includes 2 075 m³ from Channel Excavation
 ** Includes 194 m³ from Channel Excavation

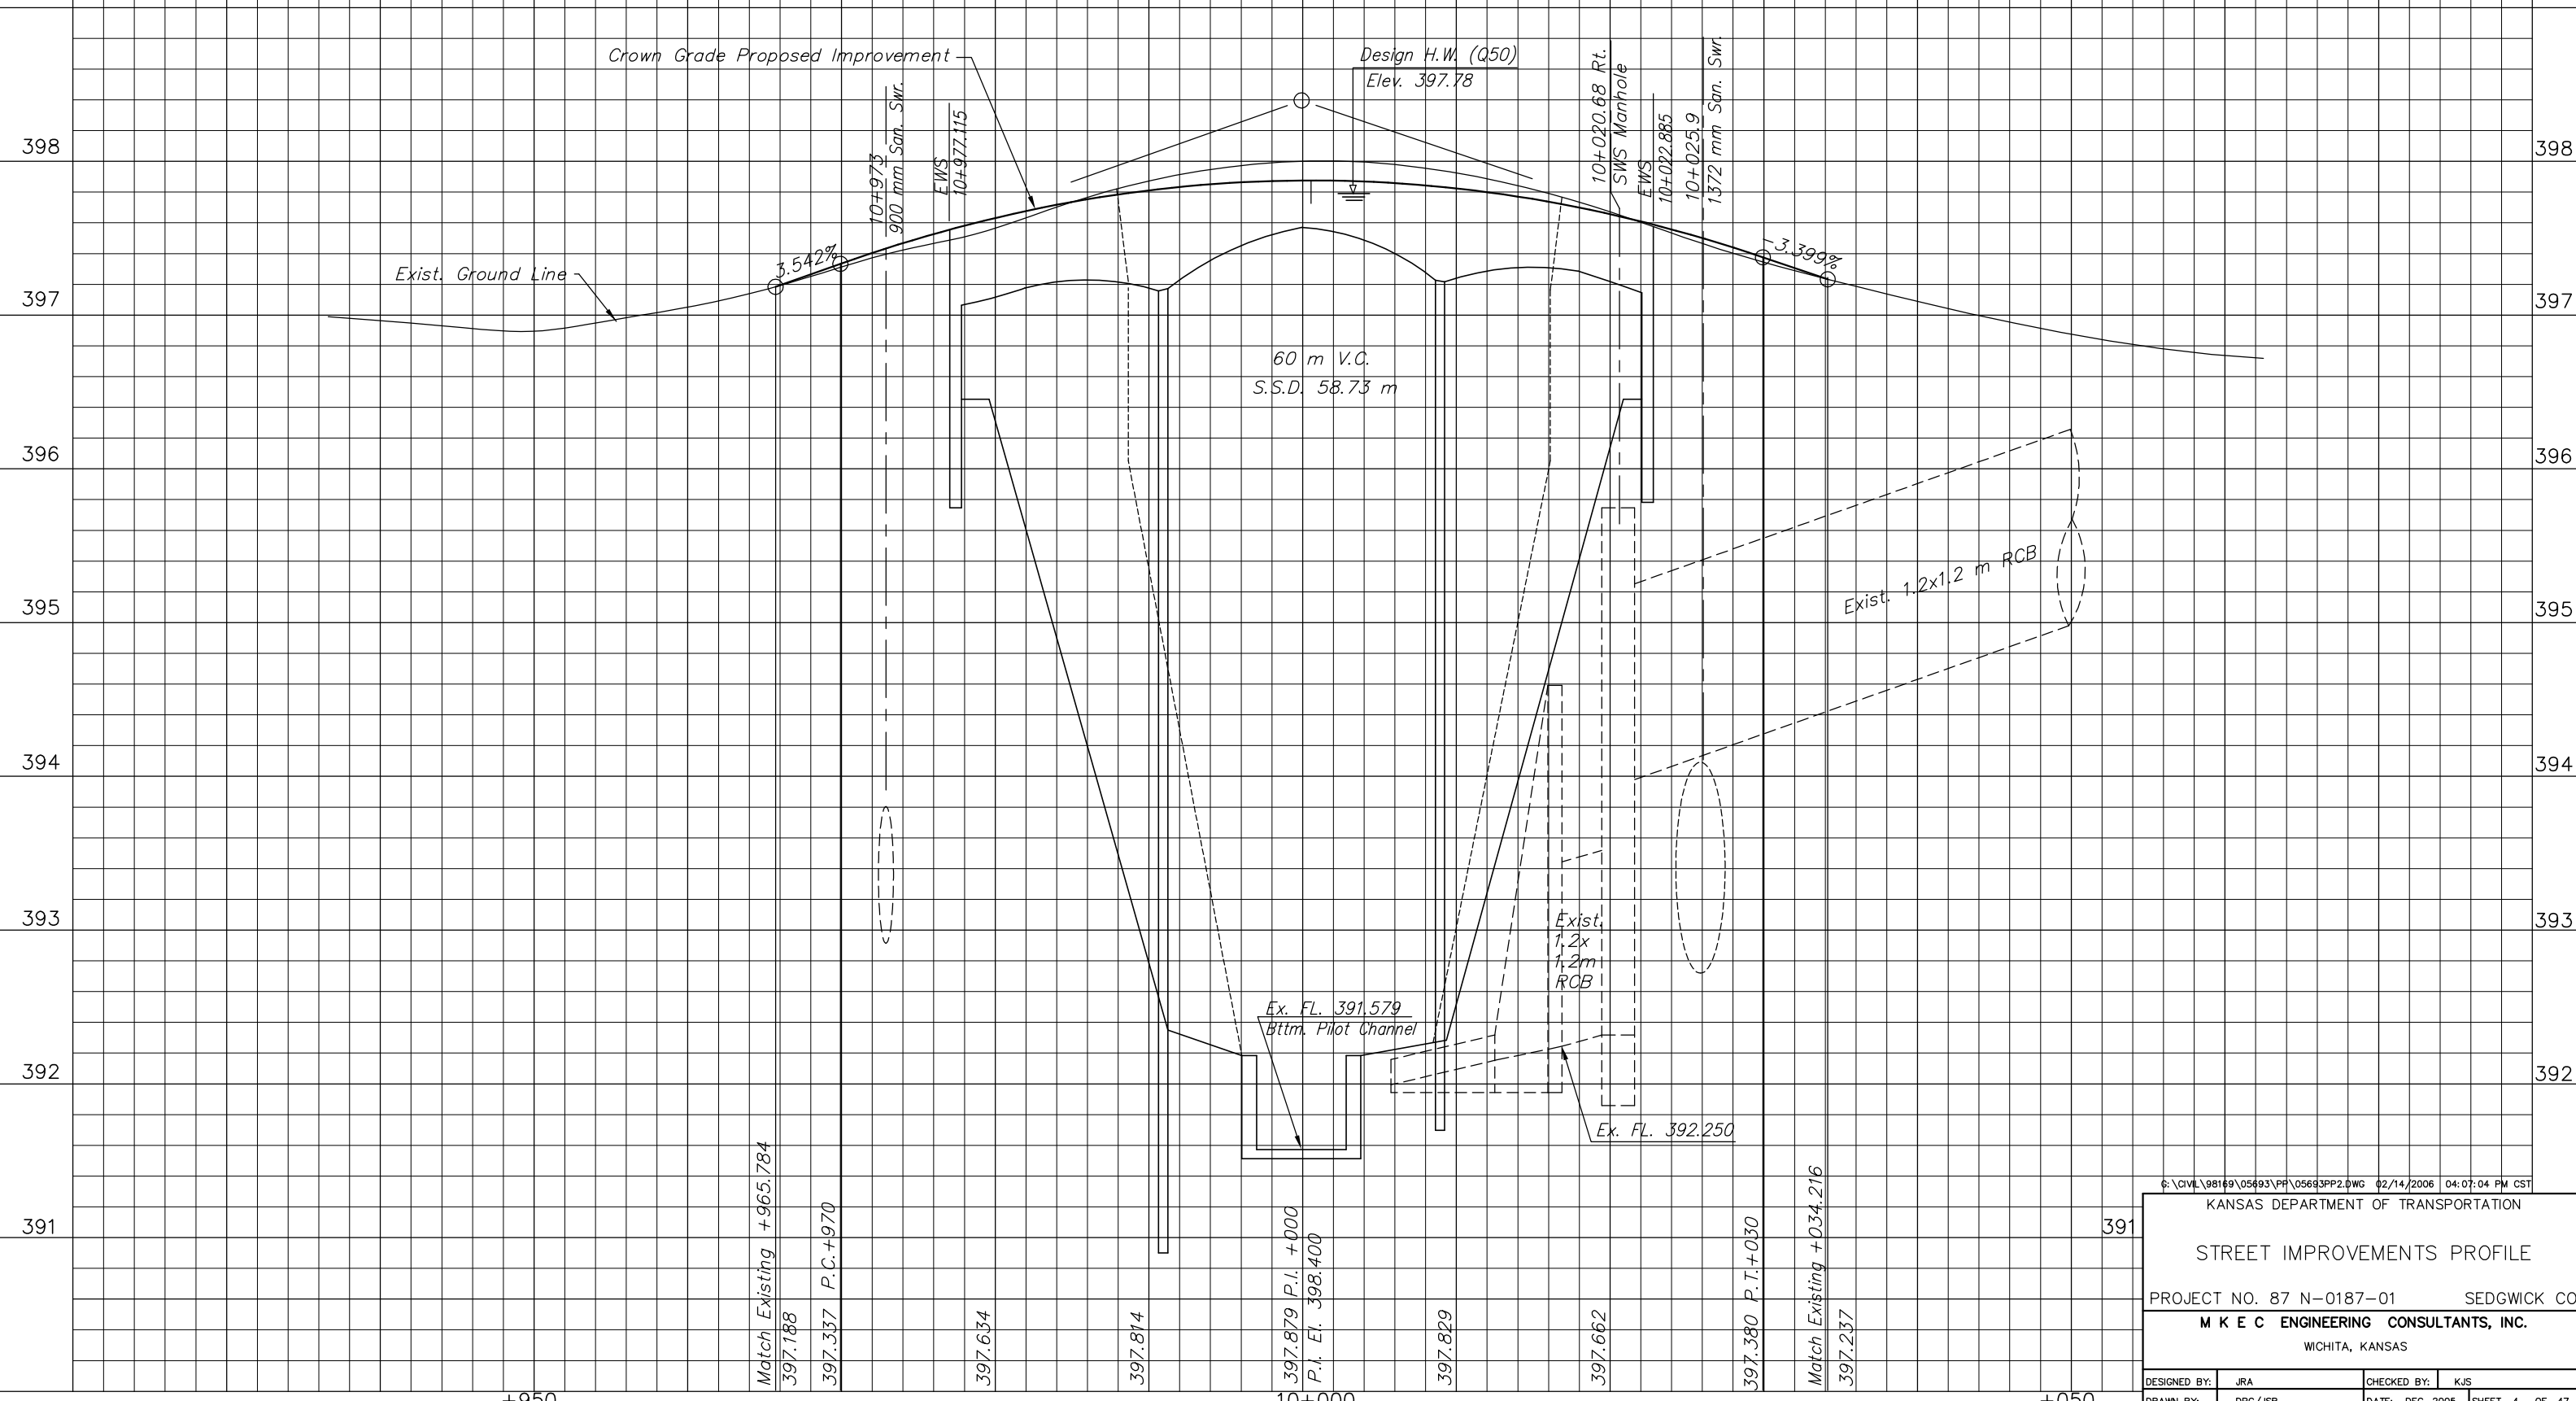

6:\CIVIL\98169\05693\PP\05693PP2.DWG 02/14/2006 04:07:04 PM CST

KANSAS DEPARTMENT OF TRANSPORTATION

STREET IMPROVEMENTS PROFILE

PROJECT NO. 87 N-0187-01 SEDGWICK CO.

M K E C ENGINEERING CONSULTANTS, INC.
 WICHITA, KANSAS

DESIGNED BY:	JRA	CHECKED BY:	KJS
DRAWN BY:	DPG/JSB	DATE:	DEC. 2005 SHEET 4 OF 47

+950 10+000 +050