
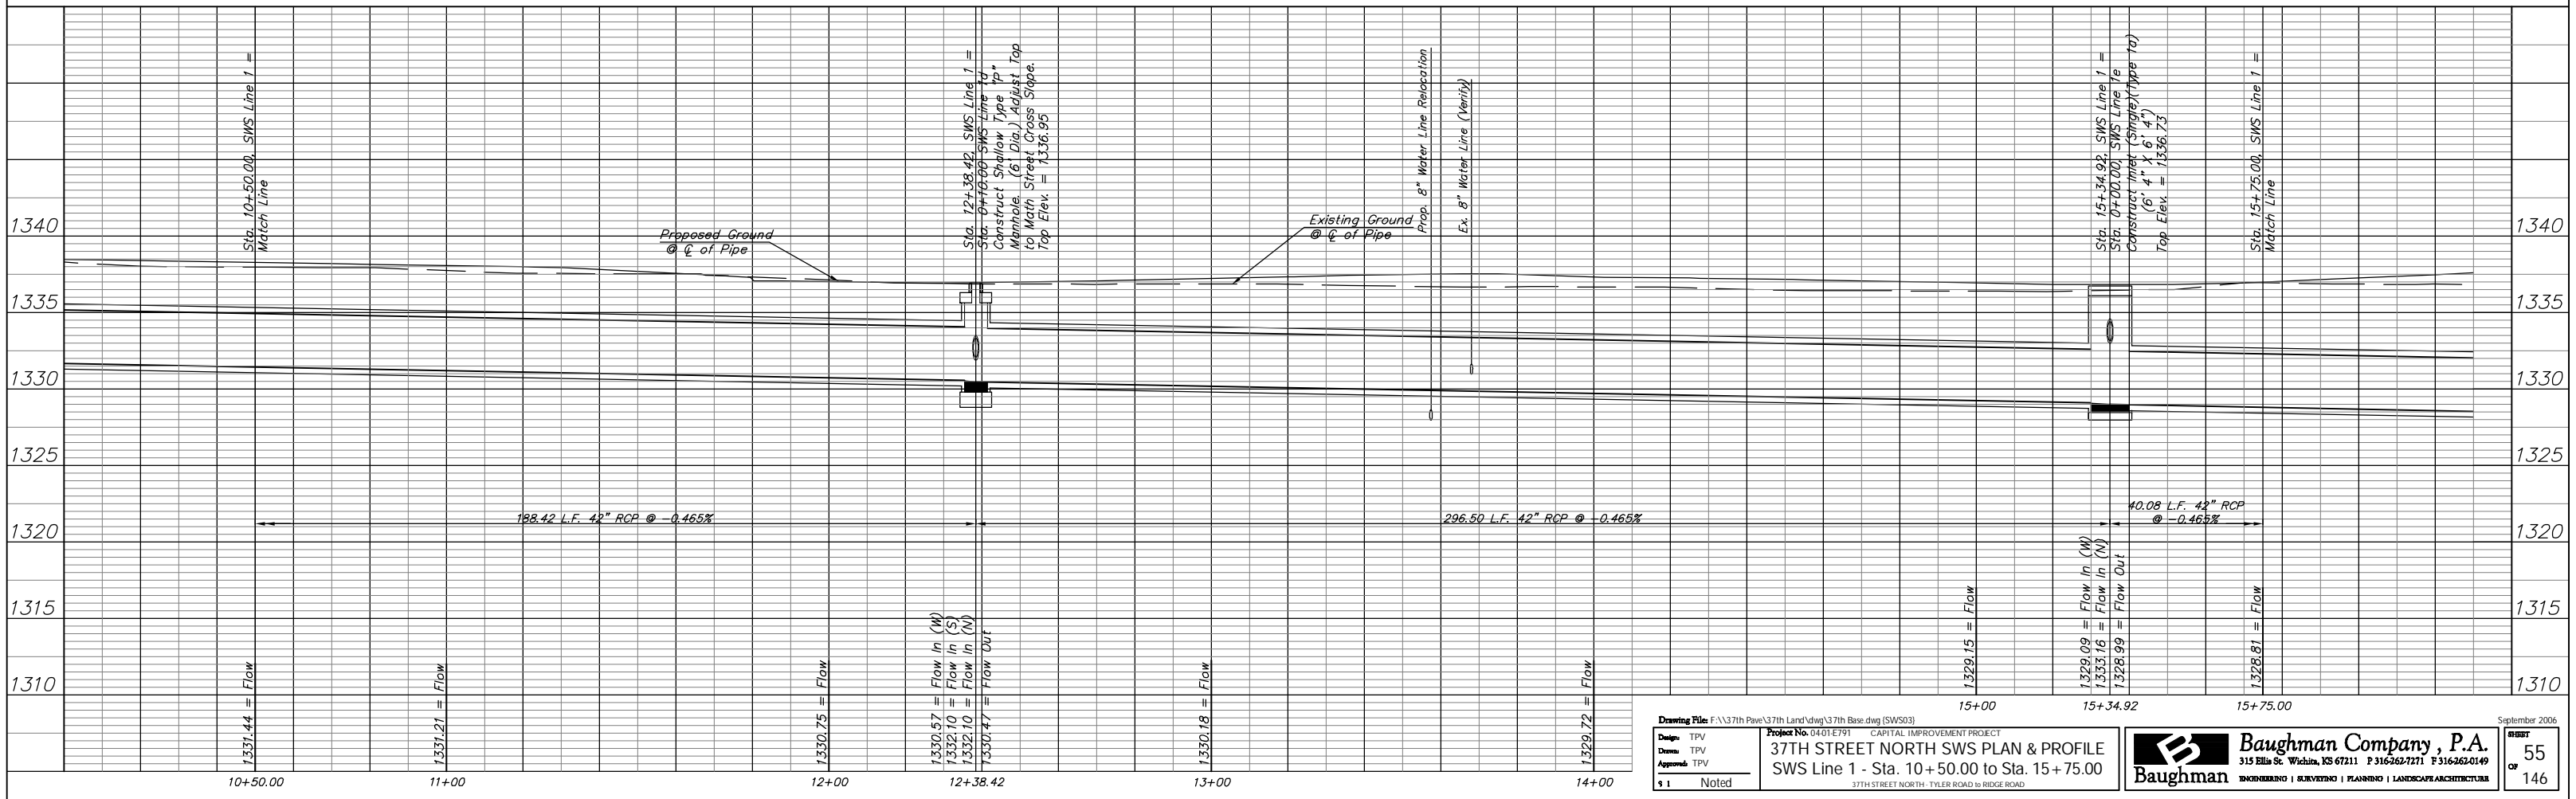


BENCHMARK:
 BM #8 - Steel T-Post Driven 4' Deep
 Sta. 18+00, 25' Rt.
 Elev. = 1337.73 MSL

FHWA NO. REGION	STATE	PROJECT NO.	FISCAL YEAR	SHEET NO.	TOTAL SHEETS
7	KANSAS	87 N-0346-01	2006	55	146

SCALE:
 HORIZONTAL: 1" = 20'
 VERTICAL: 1" = 5'

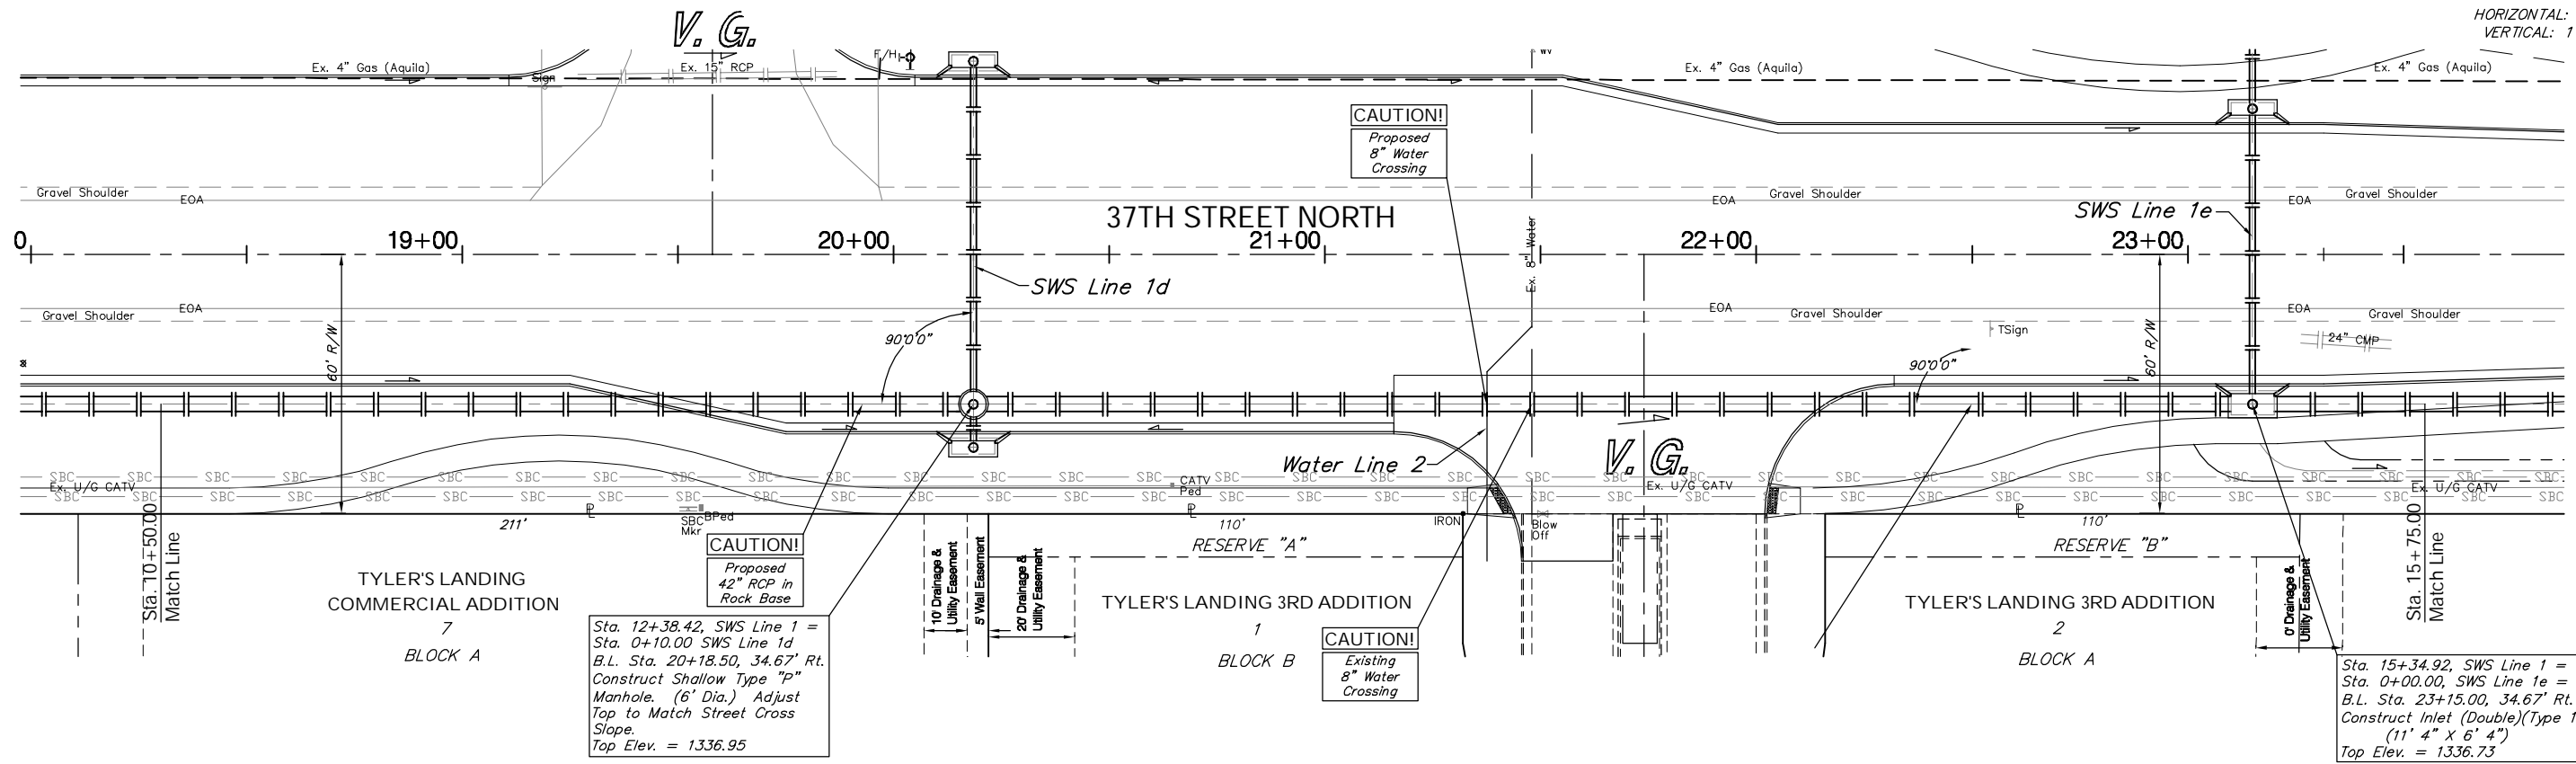

Drawing File: F:\37th Pave\37th Land\dwg\37th Base.dwg (SW503)

Design: TPV
 Drawn: TPV
 Approved: TPV

Project No. 04-01-E791 CAPITAL IMPROVEMENT PROJECT
37TH STREET NORTH SWS PLAN & PROFILE
 SWS Line 1 - Sta. 10+50.00 to Sta. 15+75.00

September 2006

Baughman Company, P.A.
 315 Ellis St. Wichita, KS 67211 P 316-262-7271 F 316-262-0149

55 OF 146