



FHWA REGION NO.	STATE	PROJECT NO.	FISCAL YEAR	SHEET NO.	TOTAL SHEETS
7	KANSAS	87 N-0346-01	2006	99	146


### 37TH STREET NORTH

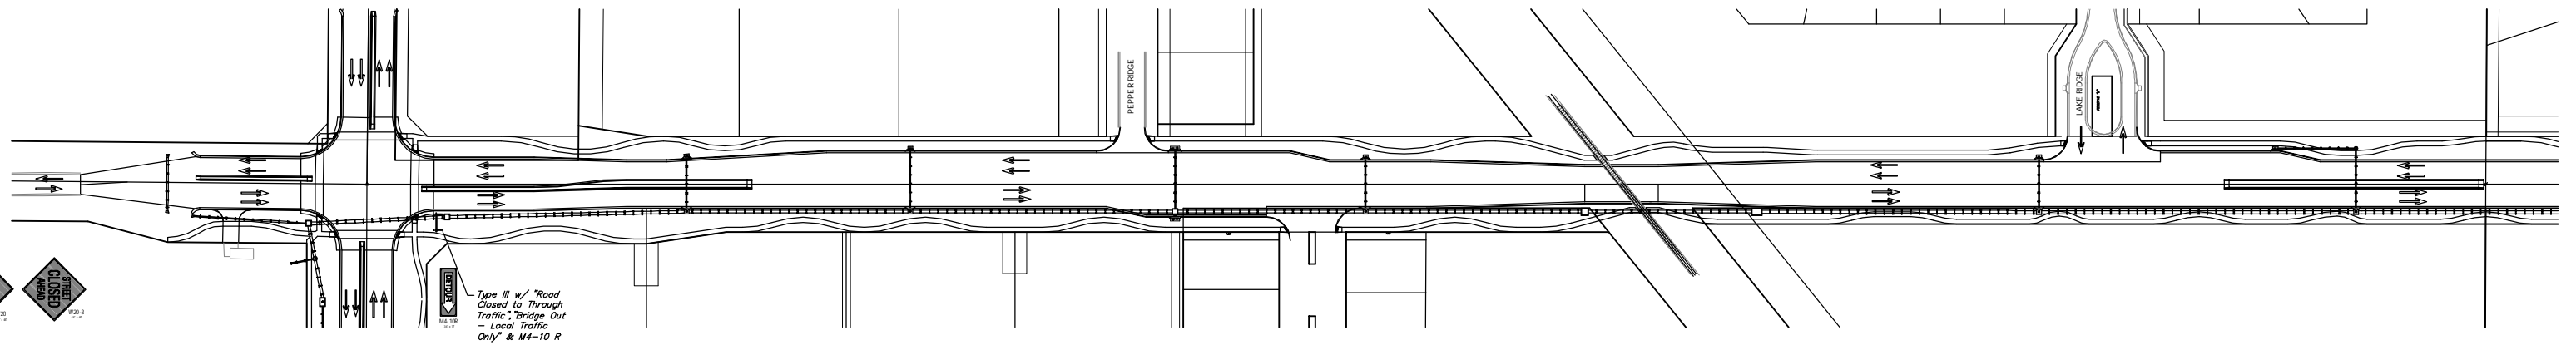

### 37TH STREET NORTH

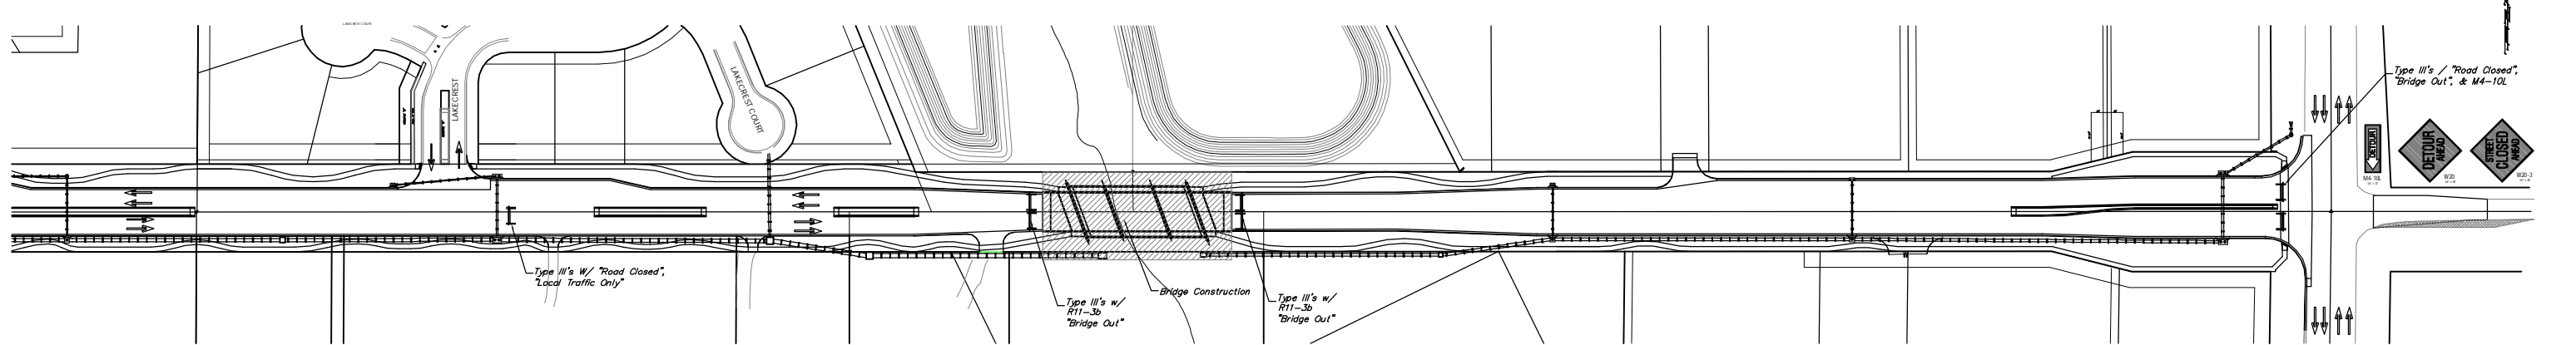

### TYLER ROAD

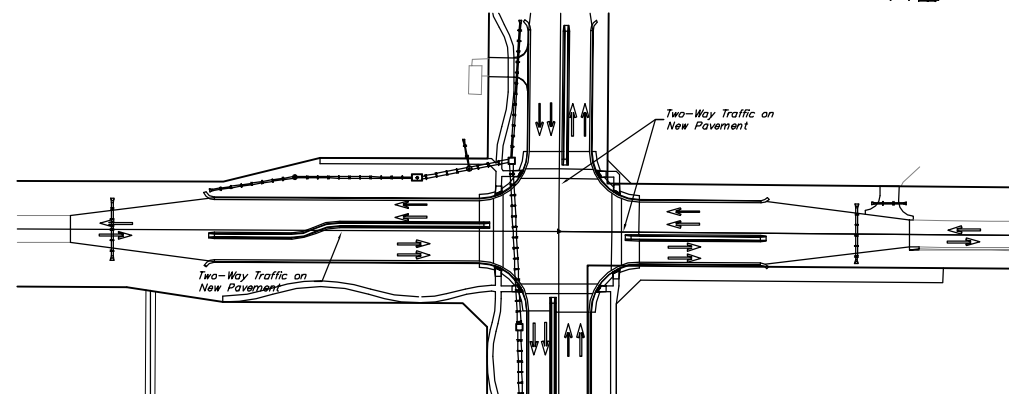

LEGEND	
	Work Area
	Temp. A.C. Pavement
	Reflectorized Drum (40' Spacing)
	Tubular Marker (60' Spacing)
	Type III Barricade
	Traffic Flow Pattern

#### PHASE VI

Complete bridge construction. 2-way east-west traffic on 37th St on new full width pavement from the west Project limits to the west side of the creek. 37th St from east of the creek to Ridge Road to remain closed to traffic. 2-way north-south traffic on Tyler Rd on new full width pavement. East-west through traffic on 37th St to be detoured south to 29th St.