

PLANT SCHEDULE - SUMMARY OF PLANTING QUANTITIES

QTY	BOTANICAL NAME	COMMON NAME	SIZE	CONDITION	REMARKS
TREES					
3	<i>Acer rubrum 'October Glory'</i>	October Glory Maple	3" Cal.	B&B	Full & Healthy
3	<i>Malus 'Prairifire'</i>	Prairifire Crabapple	2" Cal.	B&B	Full & Healthy
3	<i>Syringa reticulata</i>	Japanese Tree Lilac	2" Cal.	B&B	Full & Healthy

PK - MA - 1146

LANDSCAPE NOTES:

- All work shall be done in accordance with these Landscape Specifications and Local Industry Standards.
- Trees with broken leaders or no central leader will not be accepted.
- Topsoil shall be delivered in an unfrozen and non-muddy condition and shall be subject to approval by the Landscape Architect.
- Mulch all tree saucer wells with min. 3" of mulch. Mulch material to be shredded cypress mulch of uniform consistency.
- All planting beds shall be prepared by killing all existing vegetation with Round-Up (or equal) according to label directions. A Pre-emergent herbicide such as Treflan (5 of equal) shall be applied per label directions. All planting beds to receive 2" organic matter (such as cotton bur mulch, compost, or humus) and shall be rototilled to a depth of 10-12".
- A 4" tall soil saucer shall be placed a min. 3" beyond the excavated soil.
- Report any discrepancies in the planting plan to the Landscape Architect, prior to starting construction.
- Prior to any excavation for landscaping purposes the location of underground utilities shall be determined by calling KS One-call system at 687-2470. Contractor shall be responsible for any damage done to existing utilities.
- The Landscape Contractor is to be responsible to install the plants and maintain the grounds, until final acceptance from the City of Wichita.
- The Landscape Contractor shall submit bid with unit prices for all plants, which include mulch, installation, and 1 year guarantee, ect.
- Any existing trees shall be left when ever possible.

PLANT SCHEDULE - SUMMARY OF PLANTING QUANTITIES


QTY	BOTANICAL NAME	COMMON NAME	SIZE	CONDITION	REMARKS
TREES					
17	<i>Acer rubrum 'October Glory'</i>	October Glory Maple	3" Cal.	B&B	Full & Healthy
16	<i>Acer truncatum 'Pacific Sunset'</i>	Pacific Sunset Maple	3" Cal.	B&B	Single Stem Only
29	<i>Cercis canadensis</i>	Eastern Redbud	2" Cal.	B&B	Full & Healthy
15	<i>Gleditsia triacanthos 'Impcoke'</i>	Imperial Honeylocust	3" Cal.	B&B	Full & Healthy
31	<i>Malus 'Adirondack'</i>	Adirondack Crabapple	2" Cal.	B&B	Single Stem Only
39	<i>Malus 'Prairifire'</i>	Prairifire Crabapple	2" Cal.	B&B	Single Stem Only
8	<i>Malus 'Snowdrift'</i>	Snowdrift Crabapple	2" Cal.	B&B	Single Stem Only
25	<i>Malus 'Spring Snow'</i>	Spring Snow Crabapple	2" Cal.	B&B	Single Stem Only
12	<i>Pyrus calleryana 'Capital'</i>	Capital Pear	2" Cal.	B&B	Full & Healthy
15	<i>Quercus acutissima</i>	Sawtooth Oak	3" Cal.	B&B	Full & Healthy
19	<i>Syringa reticulata</i>	Japanese Tree Lilac	2" Cal.	B&B	Single Stem Only
19	<i>Ulmus parvifolia</i>	Loebark Elm	3" Cal.	B&B	Full & Healthy

PROJECT SUMMARY AND DETAILS

PROJECT NUMBER 472-84184		SHEET NAME LS 18		ENGINEERING DIRECTORY F:\eng\37thStPav	
DESIGN	DRAWN	APPROVED	DATE DEC. 05	SCALE 1"=20'	BAUGHMAN NO 04-01-E791

CAPITAL IMPROVEMENT PROJECT
37th Street Landscape Plan
Sta. 86+50 to Sta. 92.50
37th Street & Ridge Road

BAUGHMAN COMPANY, P.A.
ENGINEERING, SURVEYING, & PLANNING
316-262-7271 • 315 ELLIS • WICHITA, KANSAS 67211

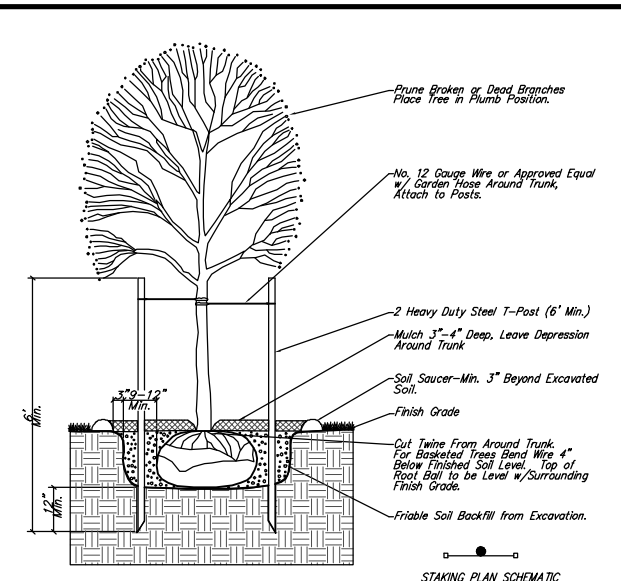

Tree Planting & Staking Detail
No Scale