
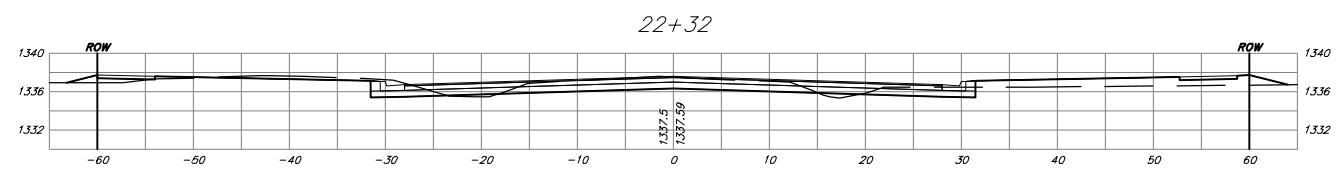
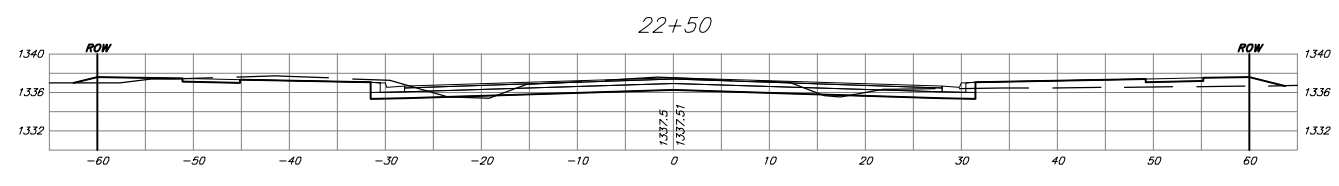
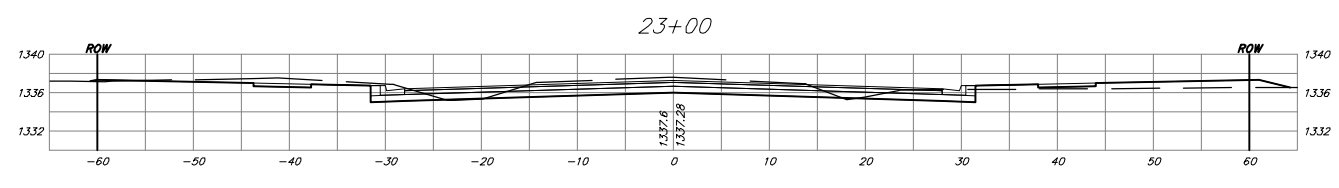
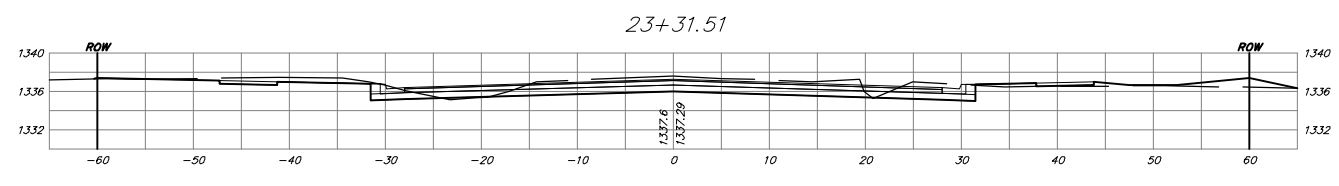
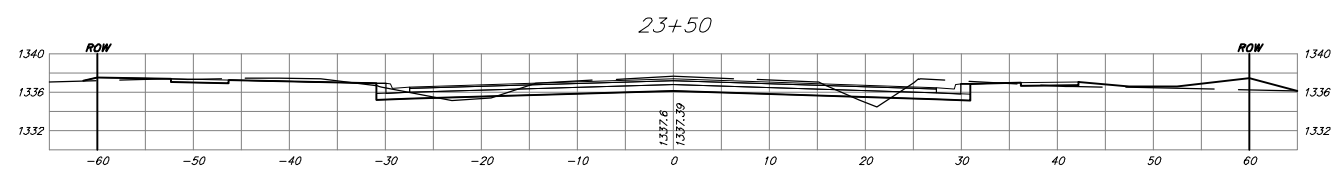
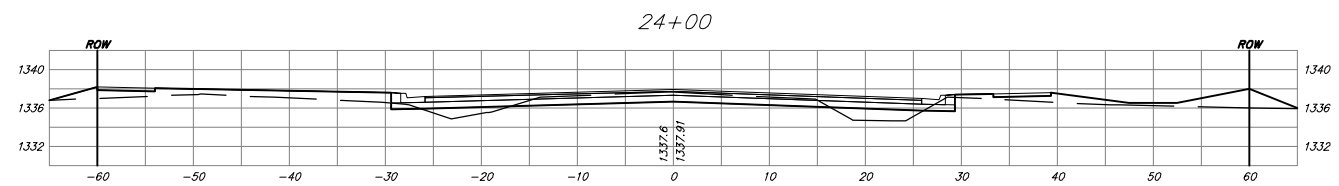
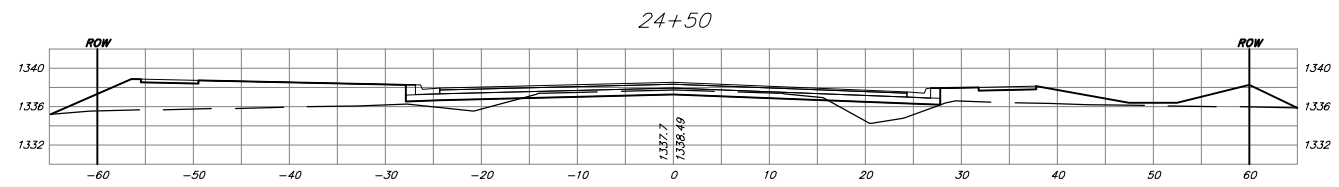


FHWA REGION NO.	STATE	PROJECT NO.	FISCAL YEAR	SHEET NO.	TOTAL SHEETS
7	KANSAS	87 N-0346-01	2006	128	146

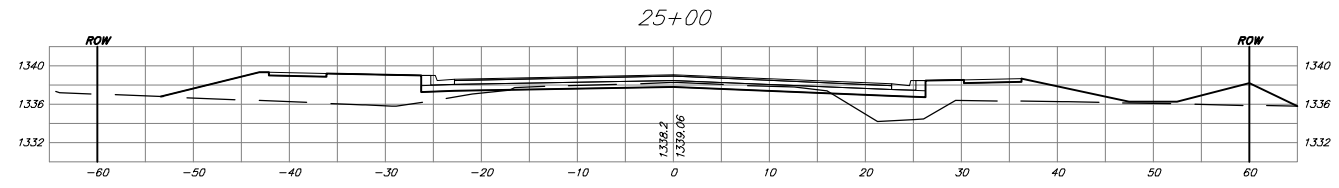

Drawing File: F:\eng\37th\37th\37th Land\37th\37th.dwg (XSEC 06)
 Design: TPV
 Drawn: TPV
 Appr'd: TPV
 1" = 10'

Project No. 04-01-E791
 CAPITAL IMPROVEMENT PROJECT
37TH STREET NORTH
 CROSS SECTIONS
 37TH STREET NORTH - TYLER ROAD TO RIDGE ROAD

Baughman **Baughman Company, P.A.**
 315 Ellis St. Wichita, KS 67211 P 316-262-7271 F 316-262-0149
 ENGINEERING | SURVEYING | PLANNING | LANDSCAPE ARCHITECTURE

September 2006
 SHEET
128
 OF
 146