
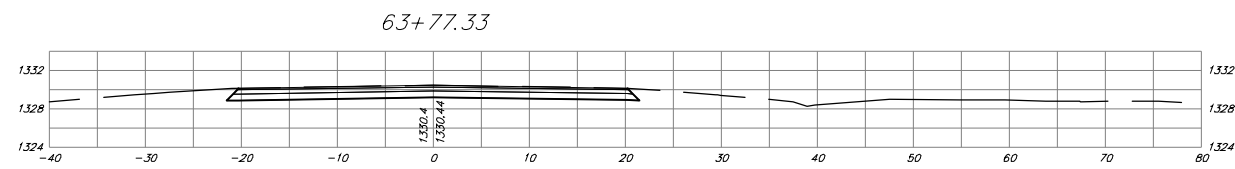
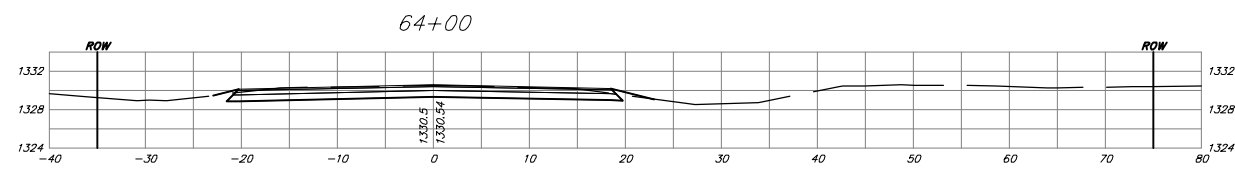
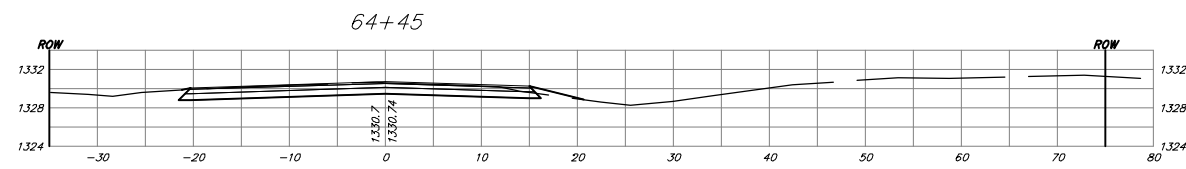
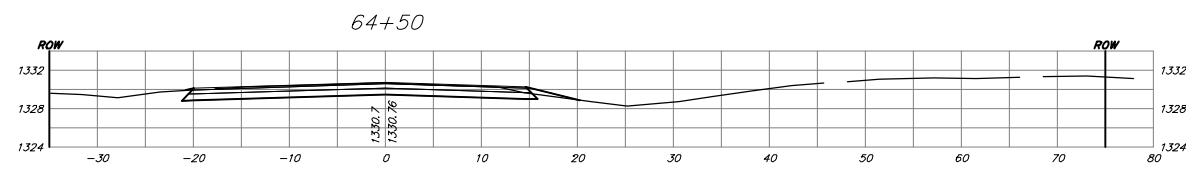
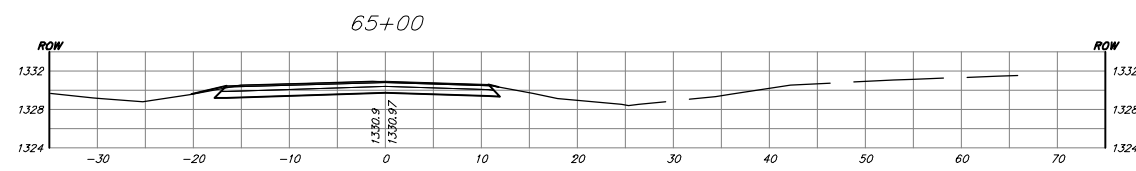


FWWA REGION NO.	STATE	PROJECT NO.	FISCAL YEAR	SHEET NO.	TOTAL SHEETS
7	KANSAS	87 N-0346-01	2006	142	146

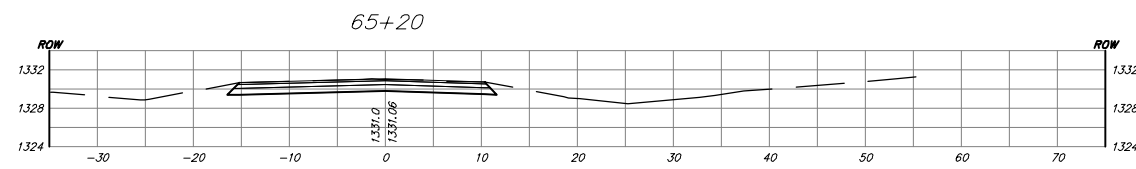

Drawing File: F:\eng\37th\37th Plan\37th Land\dwg\XSec.dwg (XSEC 20)

Design: TPV
 Check: TPV
 Approved: TPV

Project No. 04-01-E791

CAPITAL IMPROVEMENT PROJECT
37TH STREET NORTH
 CROSS SECTIONS
 37TH STREET NORTH - TYLER ROAD TO RIDGE ROAD

Baughman Company, P.A.
 315 Ellis St. Wichita, KS 67211 P 316-262-7271 F 316-262-0149
 ENGINEERING | SURVEYING | PLANNING | LANDSCAPE ARCHITECTURE

September 2006

SHEET
142
 OF
146

Scale: 1" = 10'