



DSNR: MJW OPER: DRP SCALE: 1/2006/06237/TYPICAL/06237-000-TYPSEC2.DGN LAST REV: 1-23-2007 BY: DRP

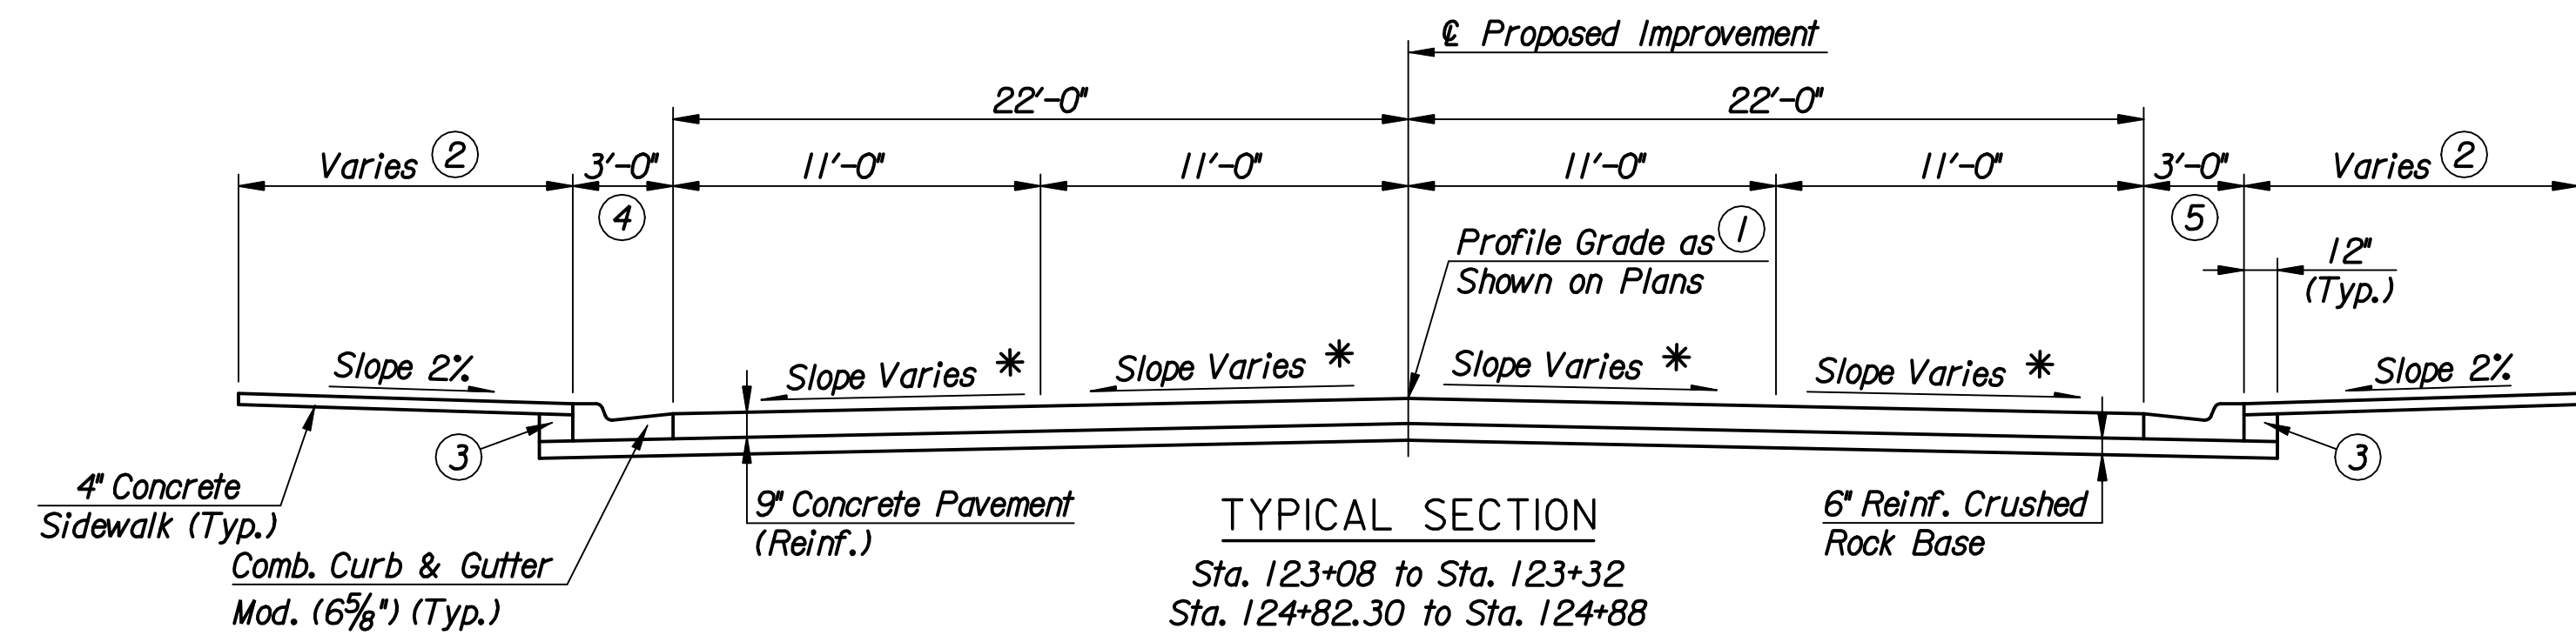


TYPICAL SECTION
Sta. 123+08 to Sta. 123+32
Sta. 124+82.30 to Sta. 124+88

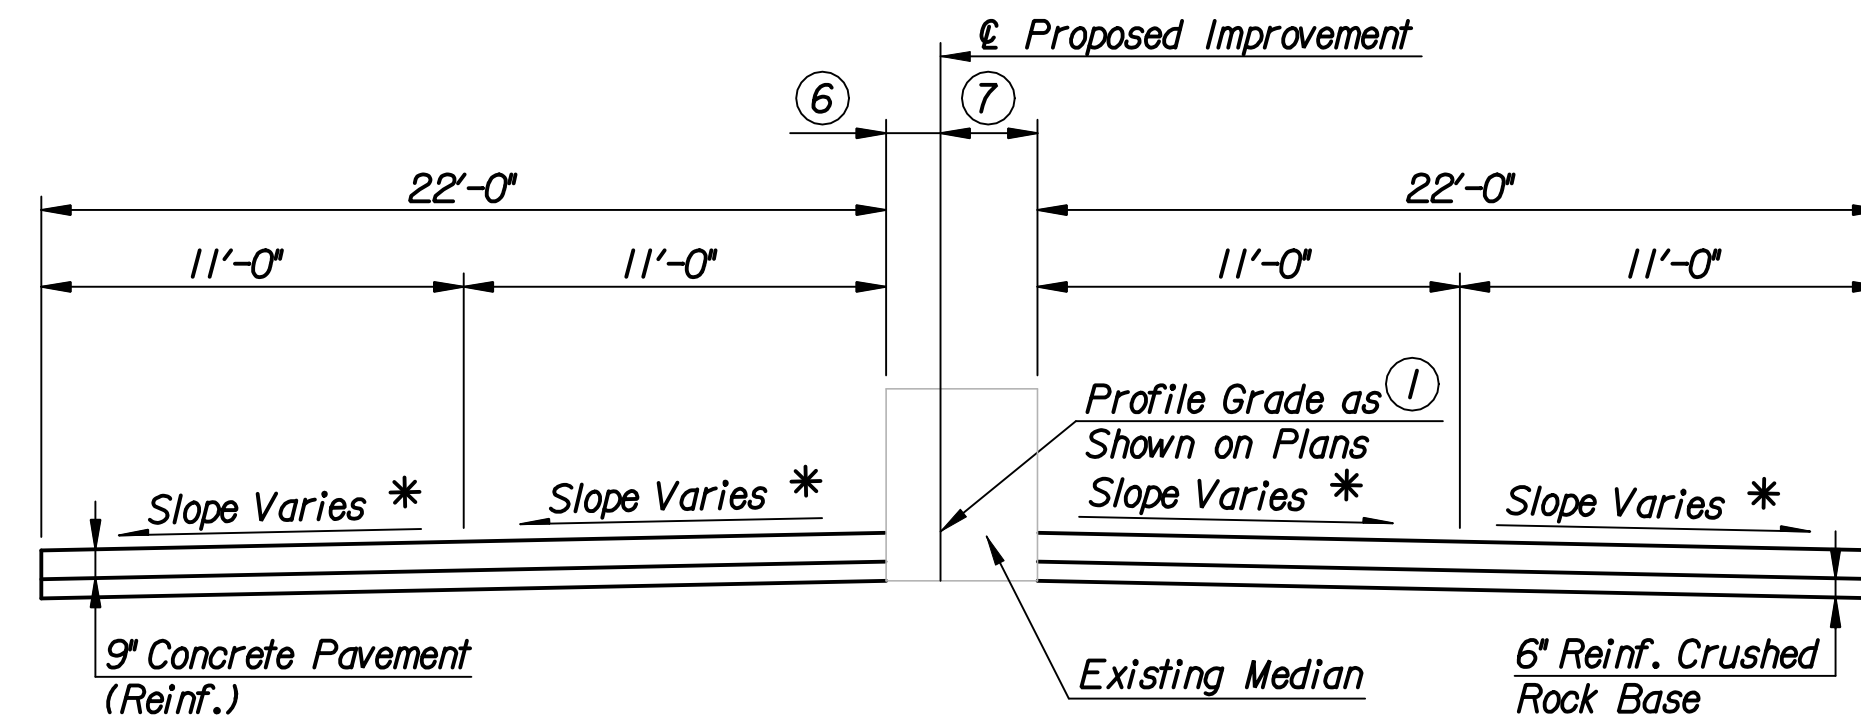


TYPICAL SECTION
Sta. 123+32 to Sta. 124+82.30

* Slope varies. See Plans for variations.

- ① Profile Grade is the theoretical top of pavement elevation at ℓ .
- ② Sidewalk varies. See Plans.
- ③ Backfill behind curb. Quantities for this work are included in the Earthwork Summary Table.
- ④ No Curb or Sidewalk from Sta. 123+13 to Sta. 124+88.
- ⑤ No Curb or Sidewalk from Sta. 123+15 to Sta. 124+88.
- ⑥ Varies from 1.42' at Sta. 123+32 to 1.88' at Sta. 124+82.30
- ⑦ Varies from 2.58' at Sta. 123+32 to 2.12' at Sta. 124+82.30

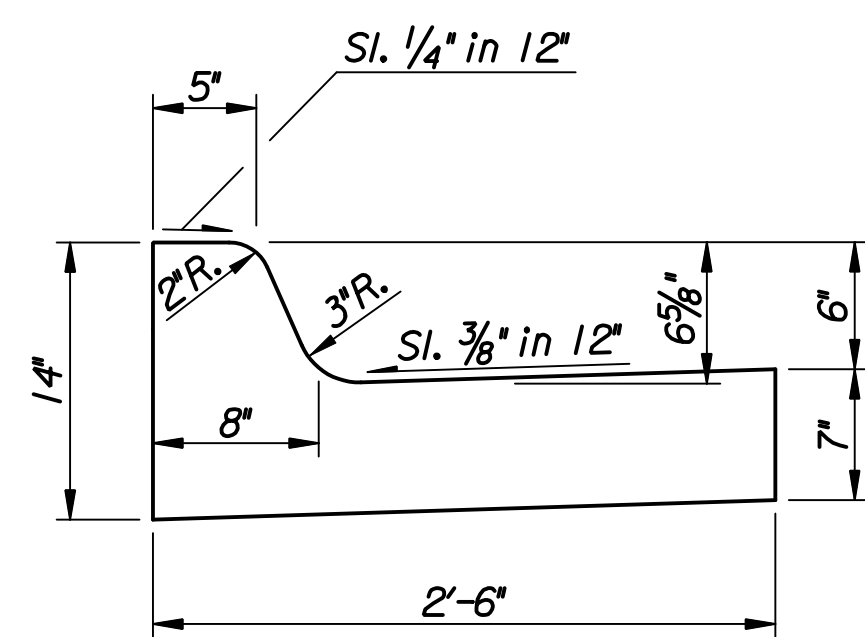

COMBINED CURB & GUTTER (AE)(6⁵/₈"

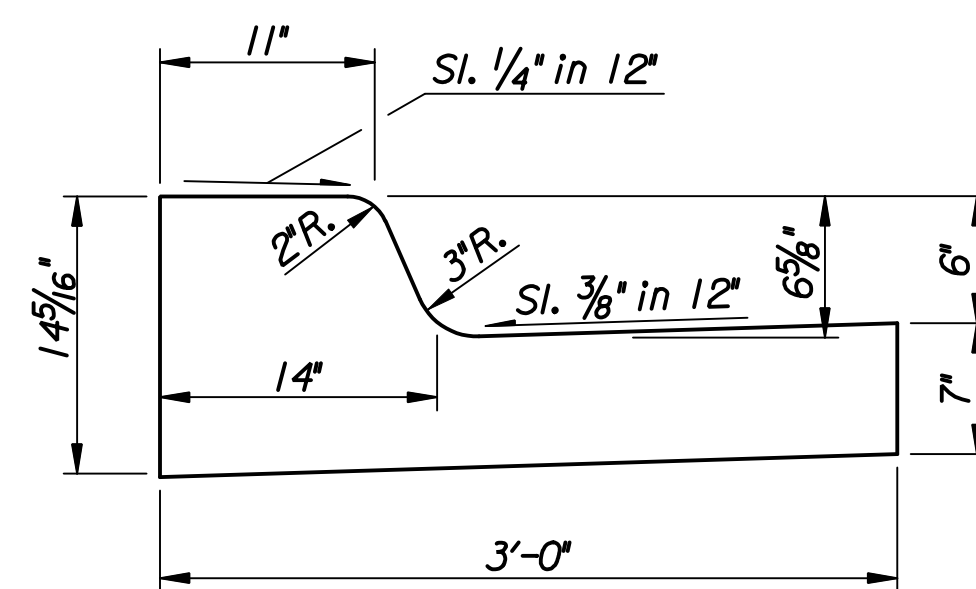


COMBINED CURB & GUTTER MODIFIED (AE)(6⁵/₈"

CRUSHED ROCK GRADATION REQUIREMENTS

PERCENT OF AGGREGATE RETAINED

2-1/2"	0
3/4"	20-60
#4	50-80
#40	80-94
#200	90-98

Rock quality shall conform to the requirements specified by the KDOT 1990 Edition Standard Specification Subsection 1102 for Durability Class I.

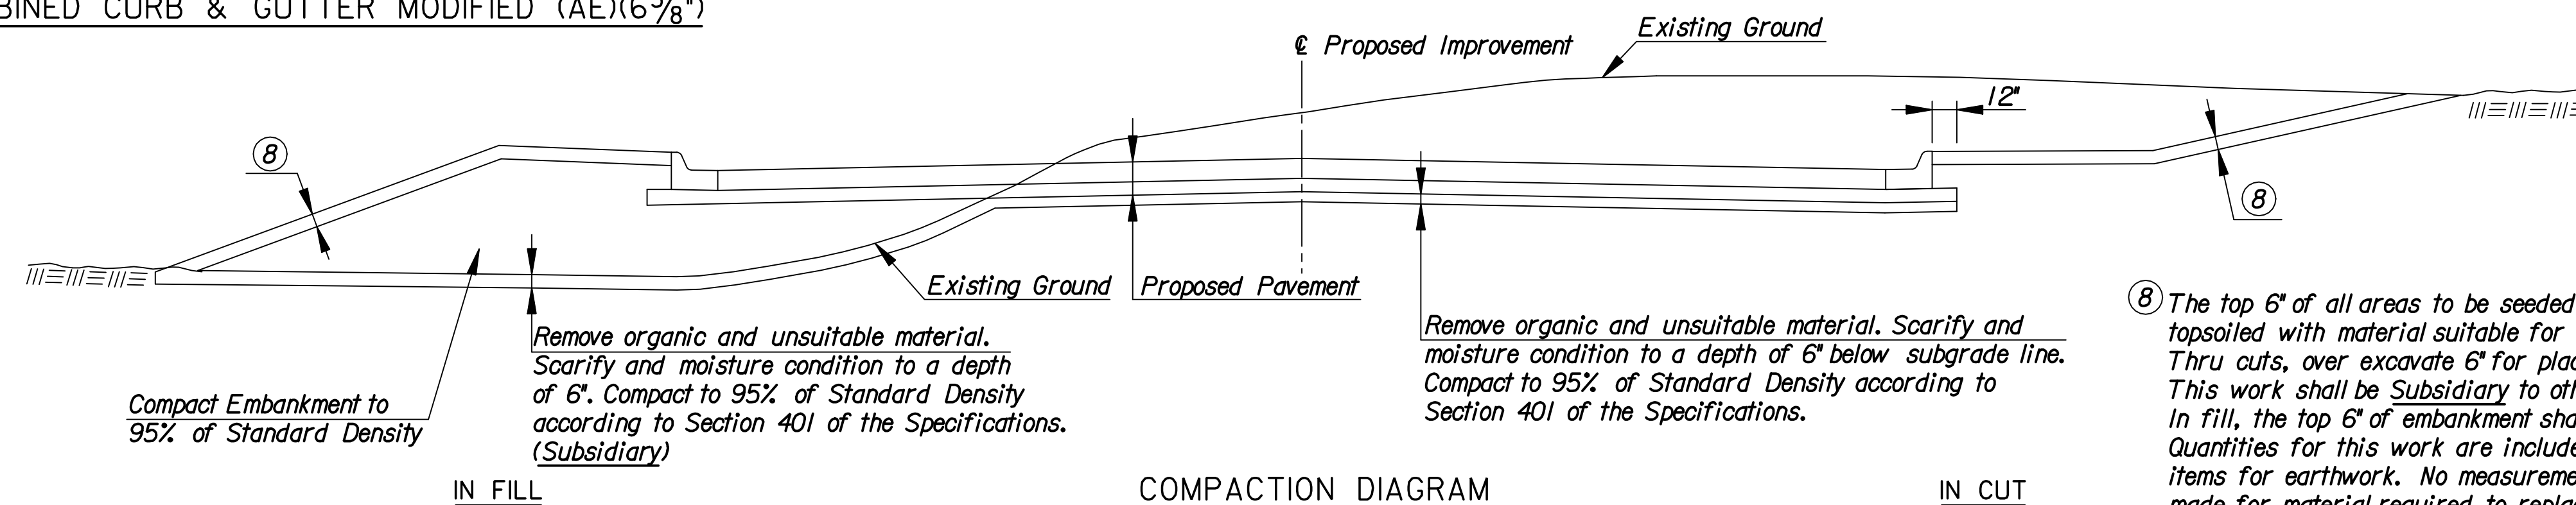

COMPACTION DIAGRAM

Note: All embankment, including sideroads and driveways shall be compacted.

- ⑧ The top 6" of all areas to be seeded shall be topsoiled with material suitable for growth of vegetation. Thru cuts, over excavate 6" for placement of topsoil. This work shall be Subsidiary to other earthwork items. In fill, the top 6" of embankment shall be topsoil. Quantities for this work are included in the contract bid items for earthwork. No measurement or payment will be made for material required to replace material excavated during stripping operations.

	Revision		
By	Date		
WATERMAN STREET			
TYPICAL SECTIONS			
JAMES L. ARMOUR, P.E. - CITY ENGINEER CITY OF WICHITA PROJECT NO. 468-84167			
Professional Engineering Consultants, P.A. 303 S. TOPEKA • WICHITA, KANSAS 67202 316-262-2691 • FAX 316-262-3003			
Designed by	MJW	Job No.	06237
Drawn by	DRP	Date	Feb., 2007
			Sht. R3 of R111