




SLAB REINFORCEMENT DETAIL

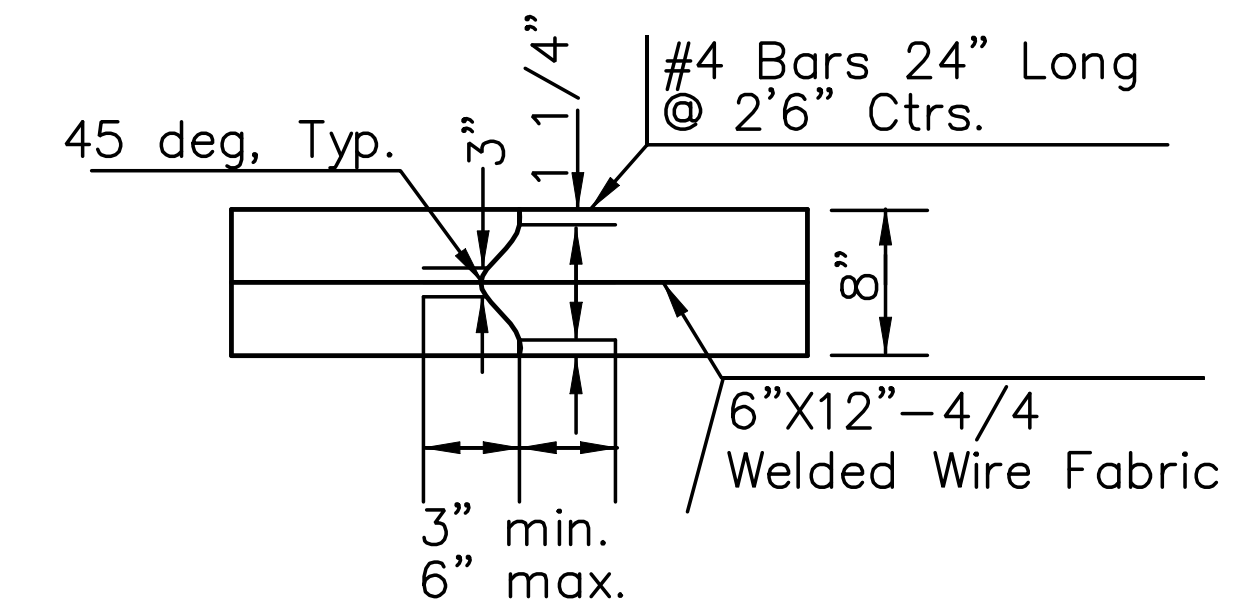


LONGITUDINAL CONSTRUCTION JOINT

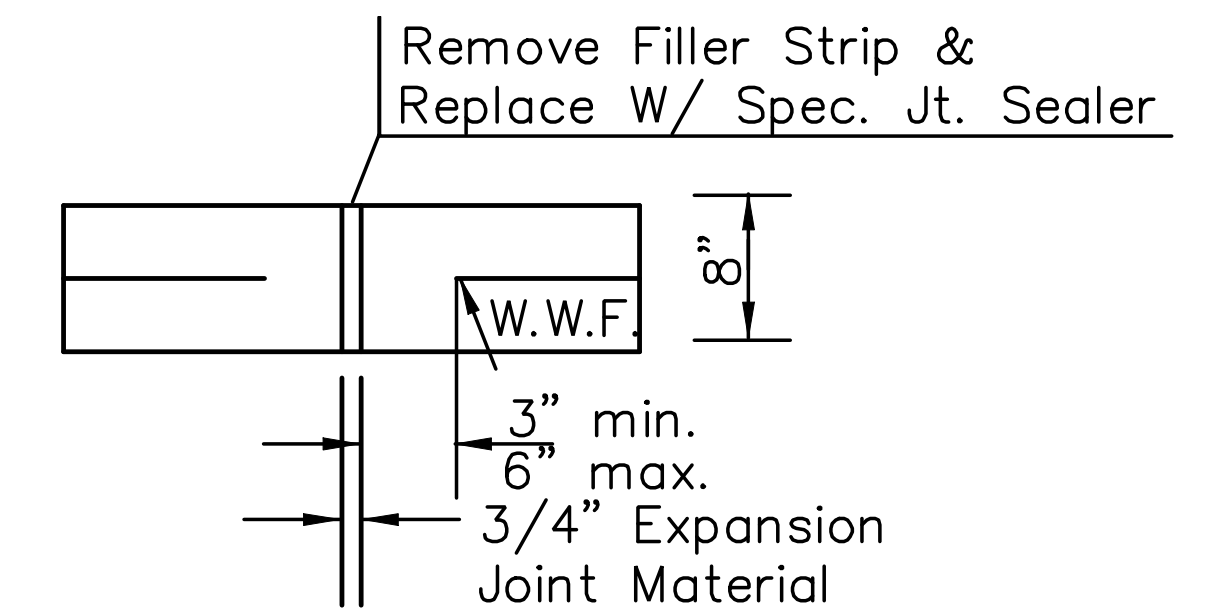

EXPANSION JOINT

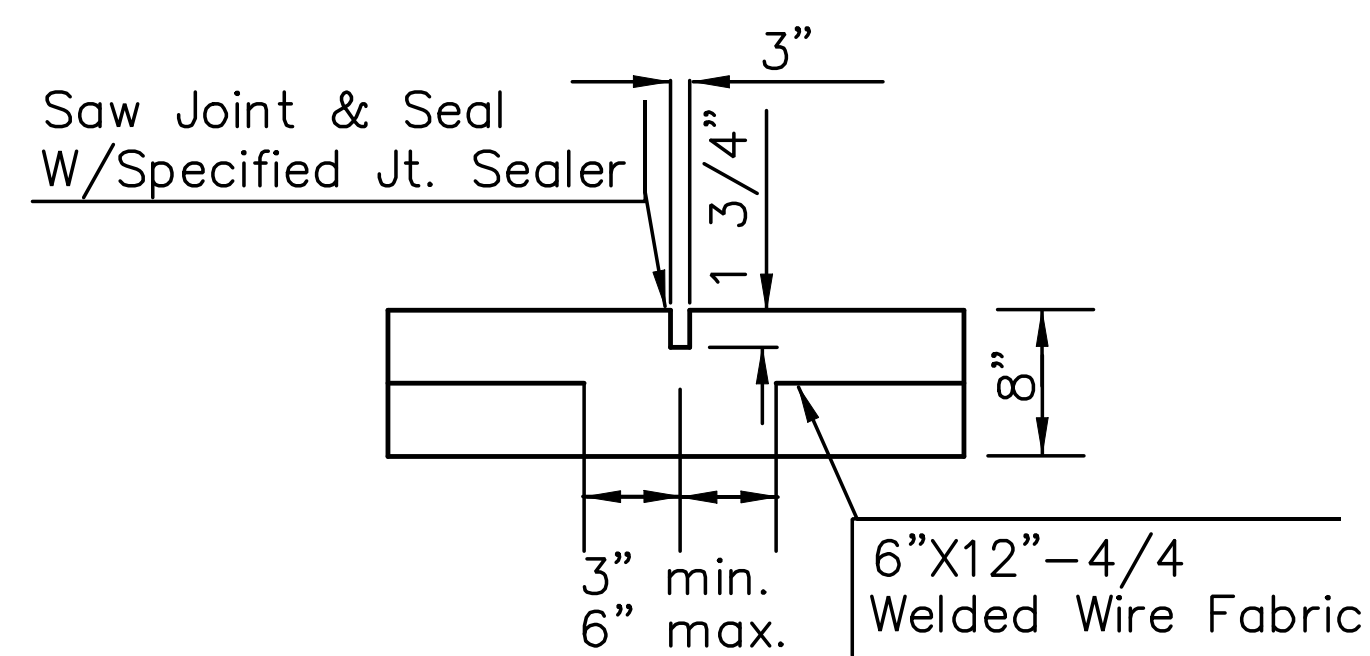

CONTRACTION JOINT

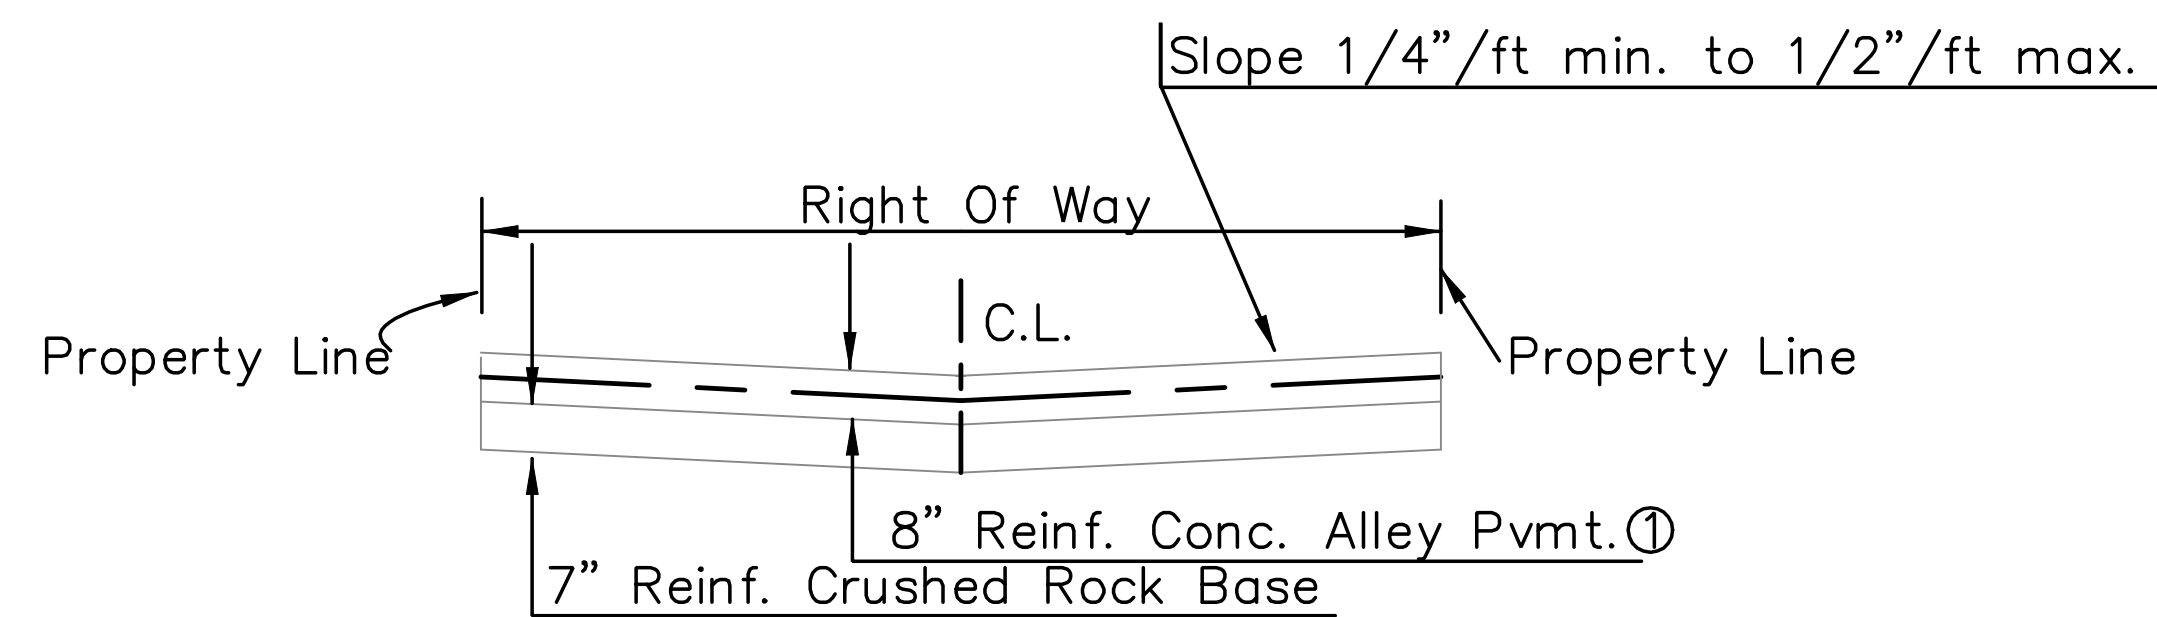

TYPICAL PAVEMENT SECTION

① 8" Reinf. Conc. Alley Pvmnt. to be paid for as Concrete Pavement (8")(Reinforced)

DSNR: COW OPER: DRP SCALE: PLOTTED: 12-24-2007 DRP
 i: /2006/06237/Standards/06237-000-Alley.dgn

<p>THE CITY OF WICHITA</p> <p>CITY ENGINEER'S OFFICE 455 NORTH MAIN STREET WICHITA, KANSAS 67202 (316) 268-4501 (316) 268-4114 FAX</p>	Reinforced Concrete Alley Paving Details	
	JAMES L. ARMOUR P.E. - CITY ENGINEER	
	PROJECT NUMBER 468-84167	INDEX CODE 751422
	DATE	SHEET R32 OF R111