



STATE	PROJECT NO.	YEAR	SHEET NO.	TOTAL SHEETS
KANSAS	87 N-0307-01	2006	59	89

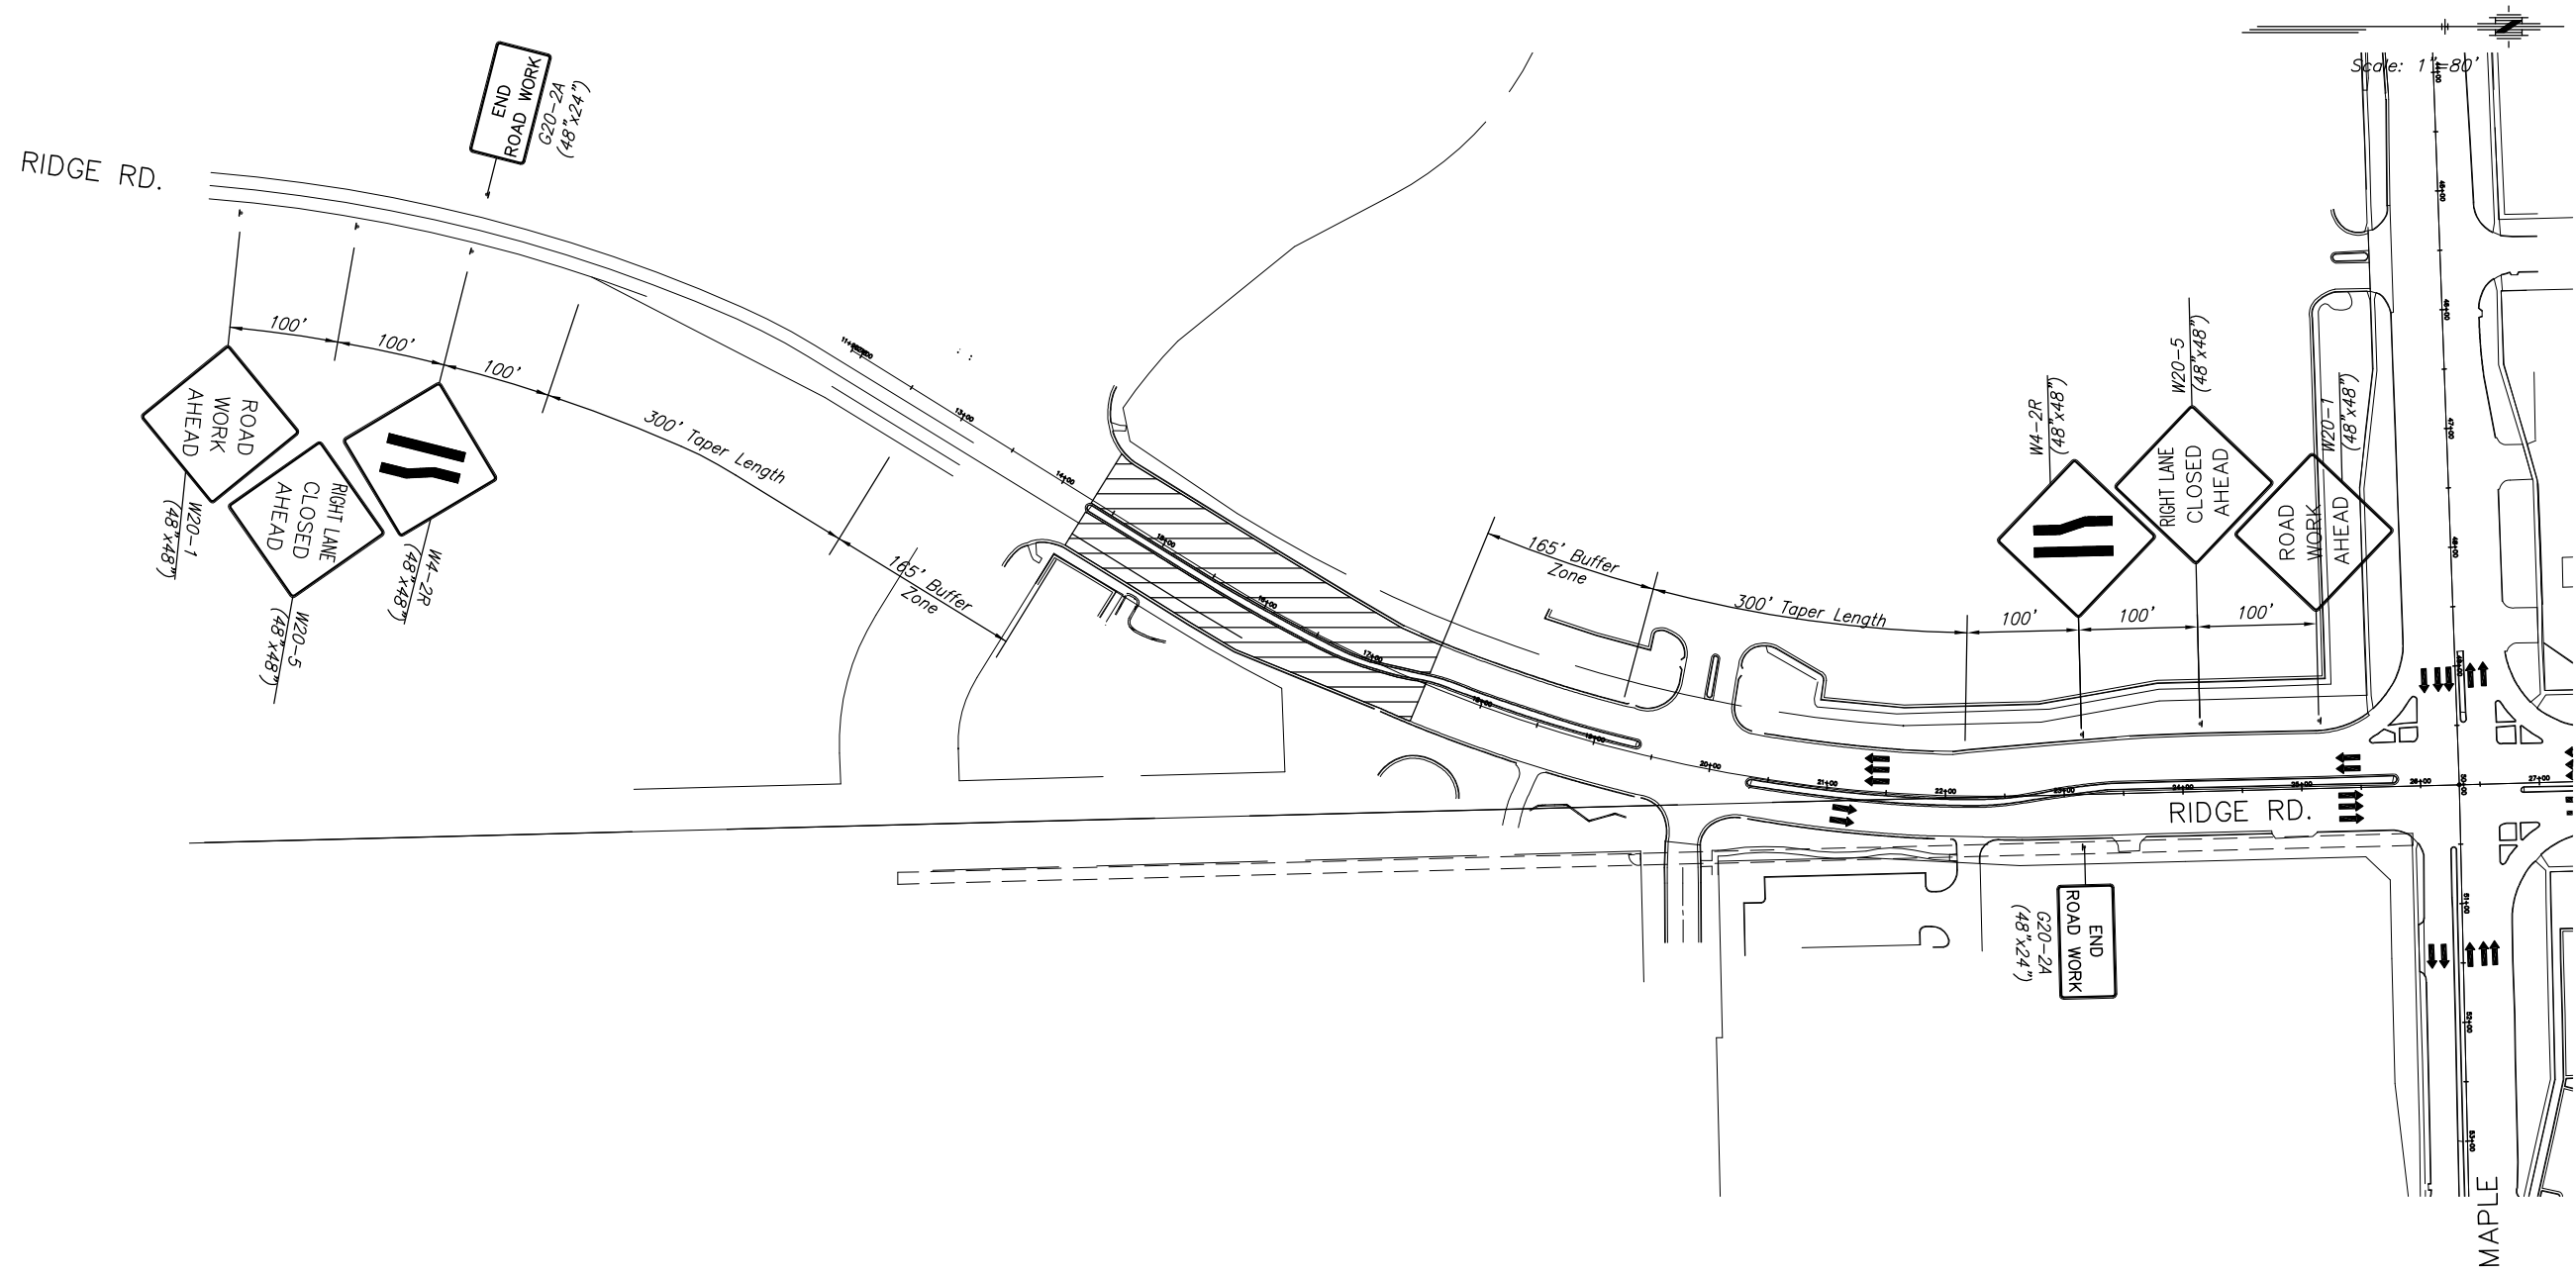

PHASE 1

LEGEND

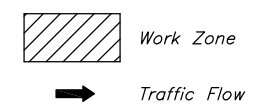

LEGEND	
—	Type III Barricades
○	Mount on Type III Barricade
⊞	Type B Warning Light
▲	One Post Sign
•	Channelizing Device
<<<	Arrow Display
Δ	Mount Overhead on Span Wire

KANSAS DEPARTMENT OF TRANSPORTATION			
MAPLE & RIDGE INTERSECTION TRAFFIC CONTROL			
PROJECT NO. 87 N-0307-01		SEDGWICK CO.	
M K E C ENGINEERING CONSULTANTS, INC. WICHITA, KANSAS			
DESIGNED BY:	JRA	CHECKED BY:	JRA
DRAWN BY:	WNJ	DATE:	JULY 2005
		SHEET 59 OF 89	