


DSNR: JPS OPER: DRP SCALE: 1/2005/05777/TYPICAL/05777-TYPSEC-29TH.DGN 2-23-2006 16:00:00 LAST REV: 8-30-2006 BY: svb

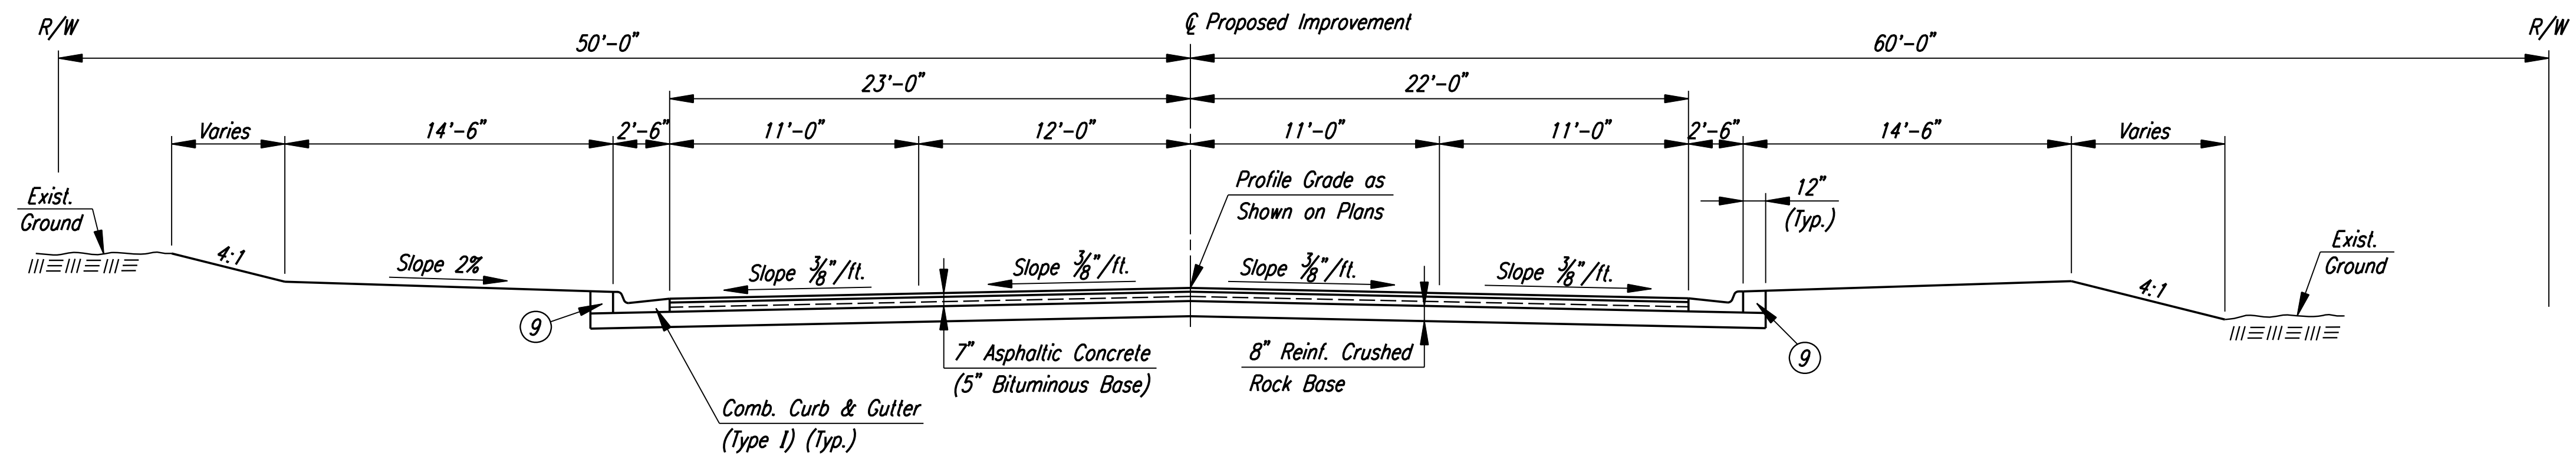


TYPICAL SECTION
Sta. 50+82 to Sta. 52+57

⑨ Backfill behind curb. Quantities for this work are included in the Earthwork Summary Table.

⑩ Varies from 24' at Sta. 52+57 to 12' at Sta. 55+77.

⑪ Varies from 23' at Sta. 52+83.66 to 12' at Sta. 55+77.

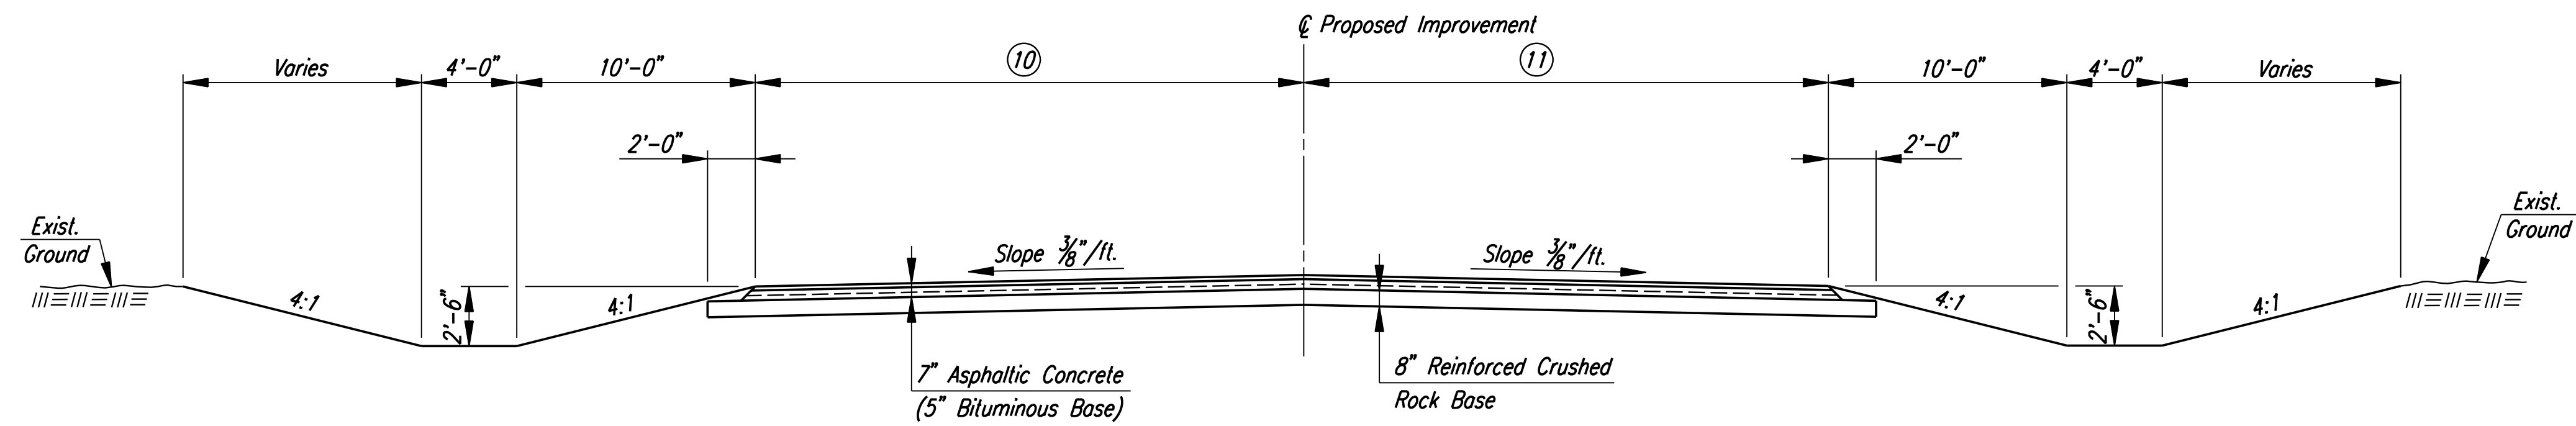


TYPICAL SECTION
Sta. 52+57 to Sta. 56+00

CRUSHED ROCK GRADATION REQUIREMENTS
PERCENT OF AGGREGATE RETAINED

| | |
|--------|-------|
| 2-1/2" | 0 |
| 3/4" | 20-60 |
| #4 | 50-80 |
| #40 | 80-94 |
| #200 | 90-98 |

Rock quality shall conform to the requirements specified by the KDOT 1990 Edition Standard Specification Subsection 1102 for Durability Class I.

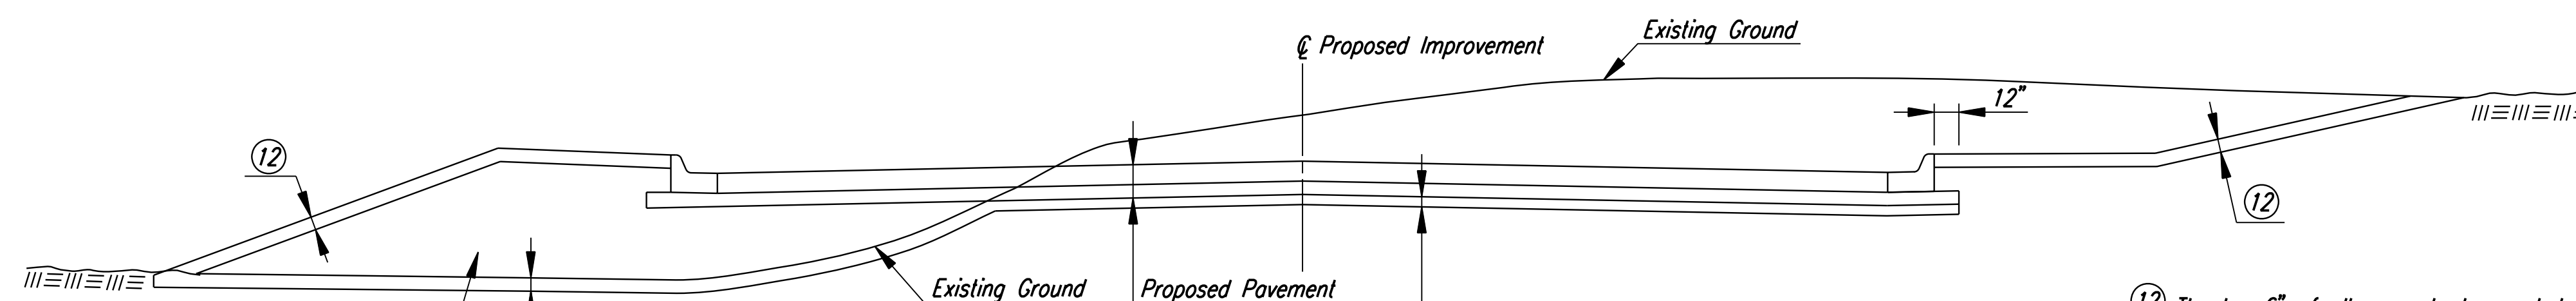

COMPACTION DIAGRAM

Note: All embankment, including side roads and driveways shall be compacted.

⑫ The top 6" of all areas to be seeded shall be topsoiled with material suitable for growth of vegetation. Thru cuts, over excavate 6" for placement of topsoil. This work shall be Subsidiary to other earthwork items. In fill, the top 6" of embankment shall be topsoil. Quantities for this work are included in the contract bid items for earthwork. No measurement or payment will be made for material required to replace material excavated during stripping operations.

| | | | |
|--|----------|---------|------------|
| No. | Revision | By | Date |
| GREENWICH ROAD TYPICAL SECTIONS 29TH STREET NORTH JAMES L. ARMOUR, P.E. - CITY ENGINEER CITY OF WICHITA PROJECT NO. 472-84415 Professional Engineering Consultants, P.A. 303 S. TOPEKA • WICHITA, KANSAS 67202 316-262-2691 • FAX 316-262-3003 | | | |
| Designed by | JPS | Job No. | 05777 |
| Drawn by | DRP | Date | Feb., 2006 |

SHT. 3 of 81