

STREET & STORM WATER SEWER IMPROVEMENTS

HYDRAULIC AVENUE

FROM 63rd STREET SOUTH TO THE
RIVERSIDE DRAINAGE CANAL


Project Number
472-84118

OCA Number
706922

CITY OF WICHITA, KANSAS
James L. Armour, P.E. City Engineer
September 2005

SHEET INDEX

1	Title Page
2	Key Sheet
3	General Note Page
4-5	Typical Pavement Sections
6-8	Pavement Details
9-25	Hydraulic Avenue Plan & Profile Sheets
26-29	Storm Water Sewer Details
30-49	Hydraulic Avenue Bridge Plans
50	Waterline Relocation Plan
51-57	Hydraulic Avenue Marking Plan
58	Marking and Signing Detail
59-65	Construction Sequencing Plan
66	Channeling Devices Detail
67-68	Hydraulic Avenue Drainage Plans
69-72	Erosion Control Details
73-79	Hydraulic Avenue Cross Sections

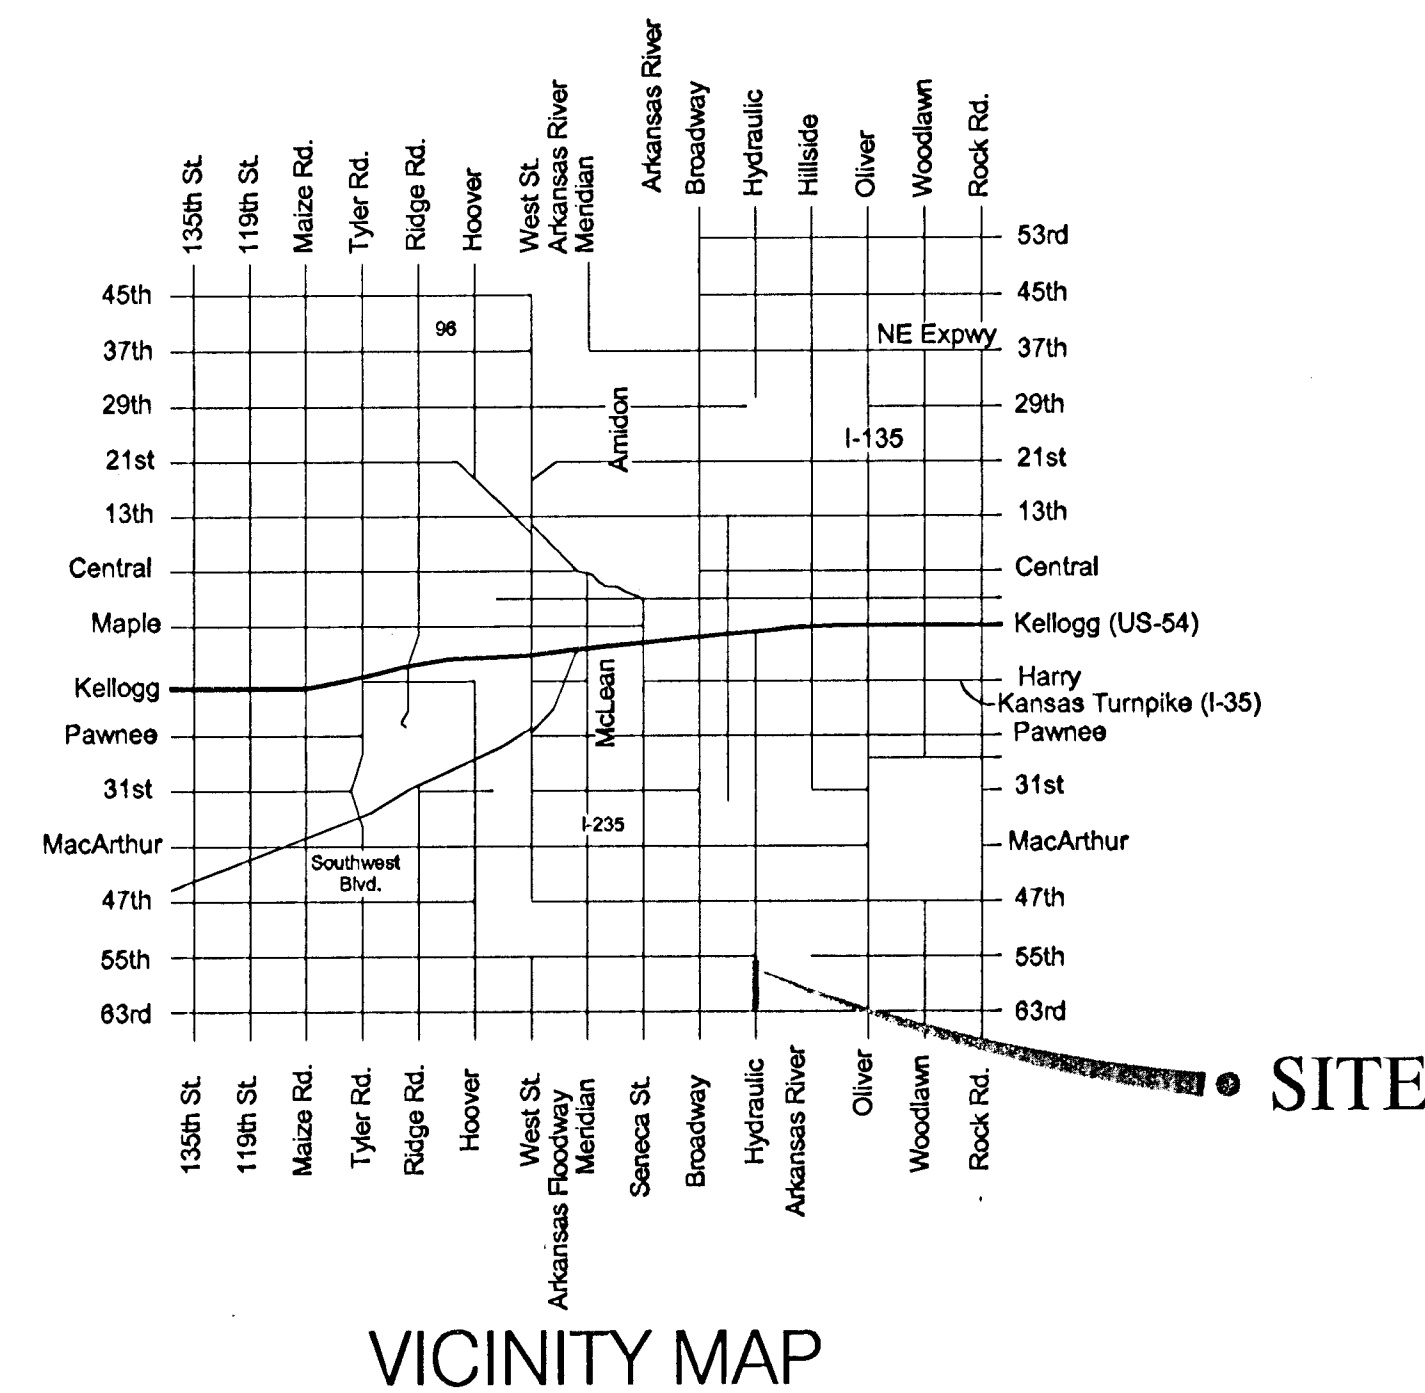

FINAL PLANS

