
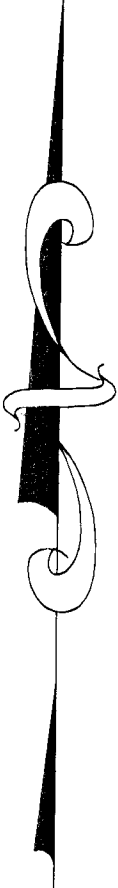


CITY OF WICHITA, KANSAS
JAMES L. ARMOUR, P.E. – CITY ENGINEER
ALEY MINI-CITY HALL PARKING LOT
CITY OF WICHITA PROJECT NO. 472 - 83988
OCA NO. 602529

PROJECT LOCATION

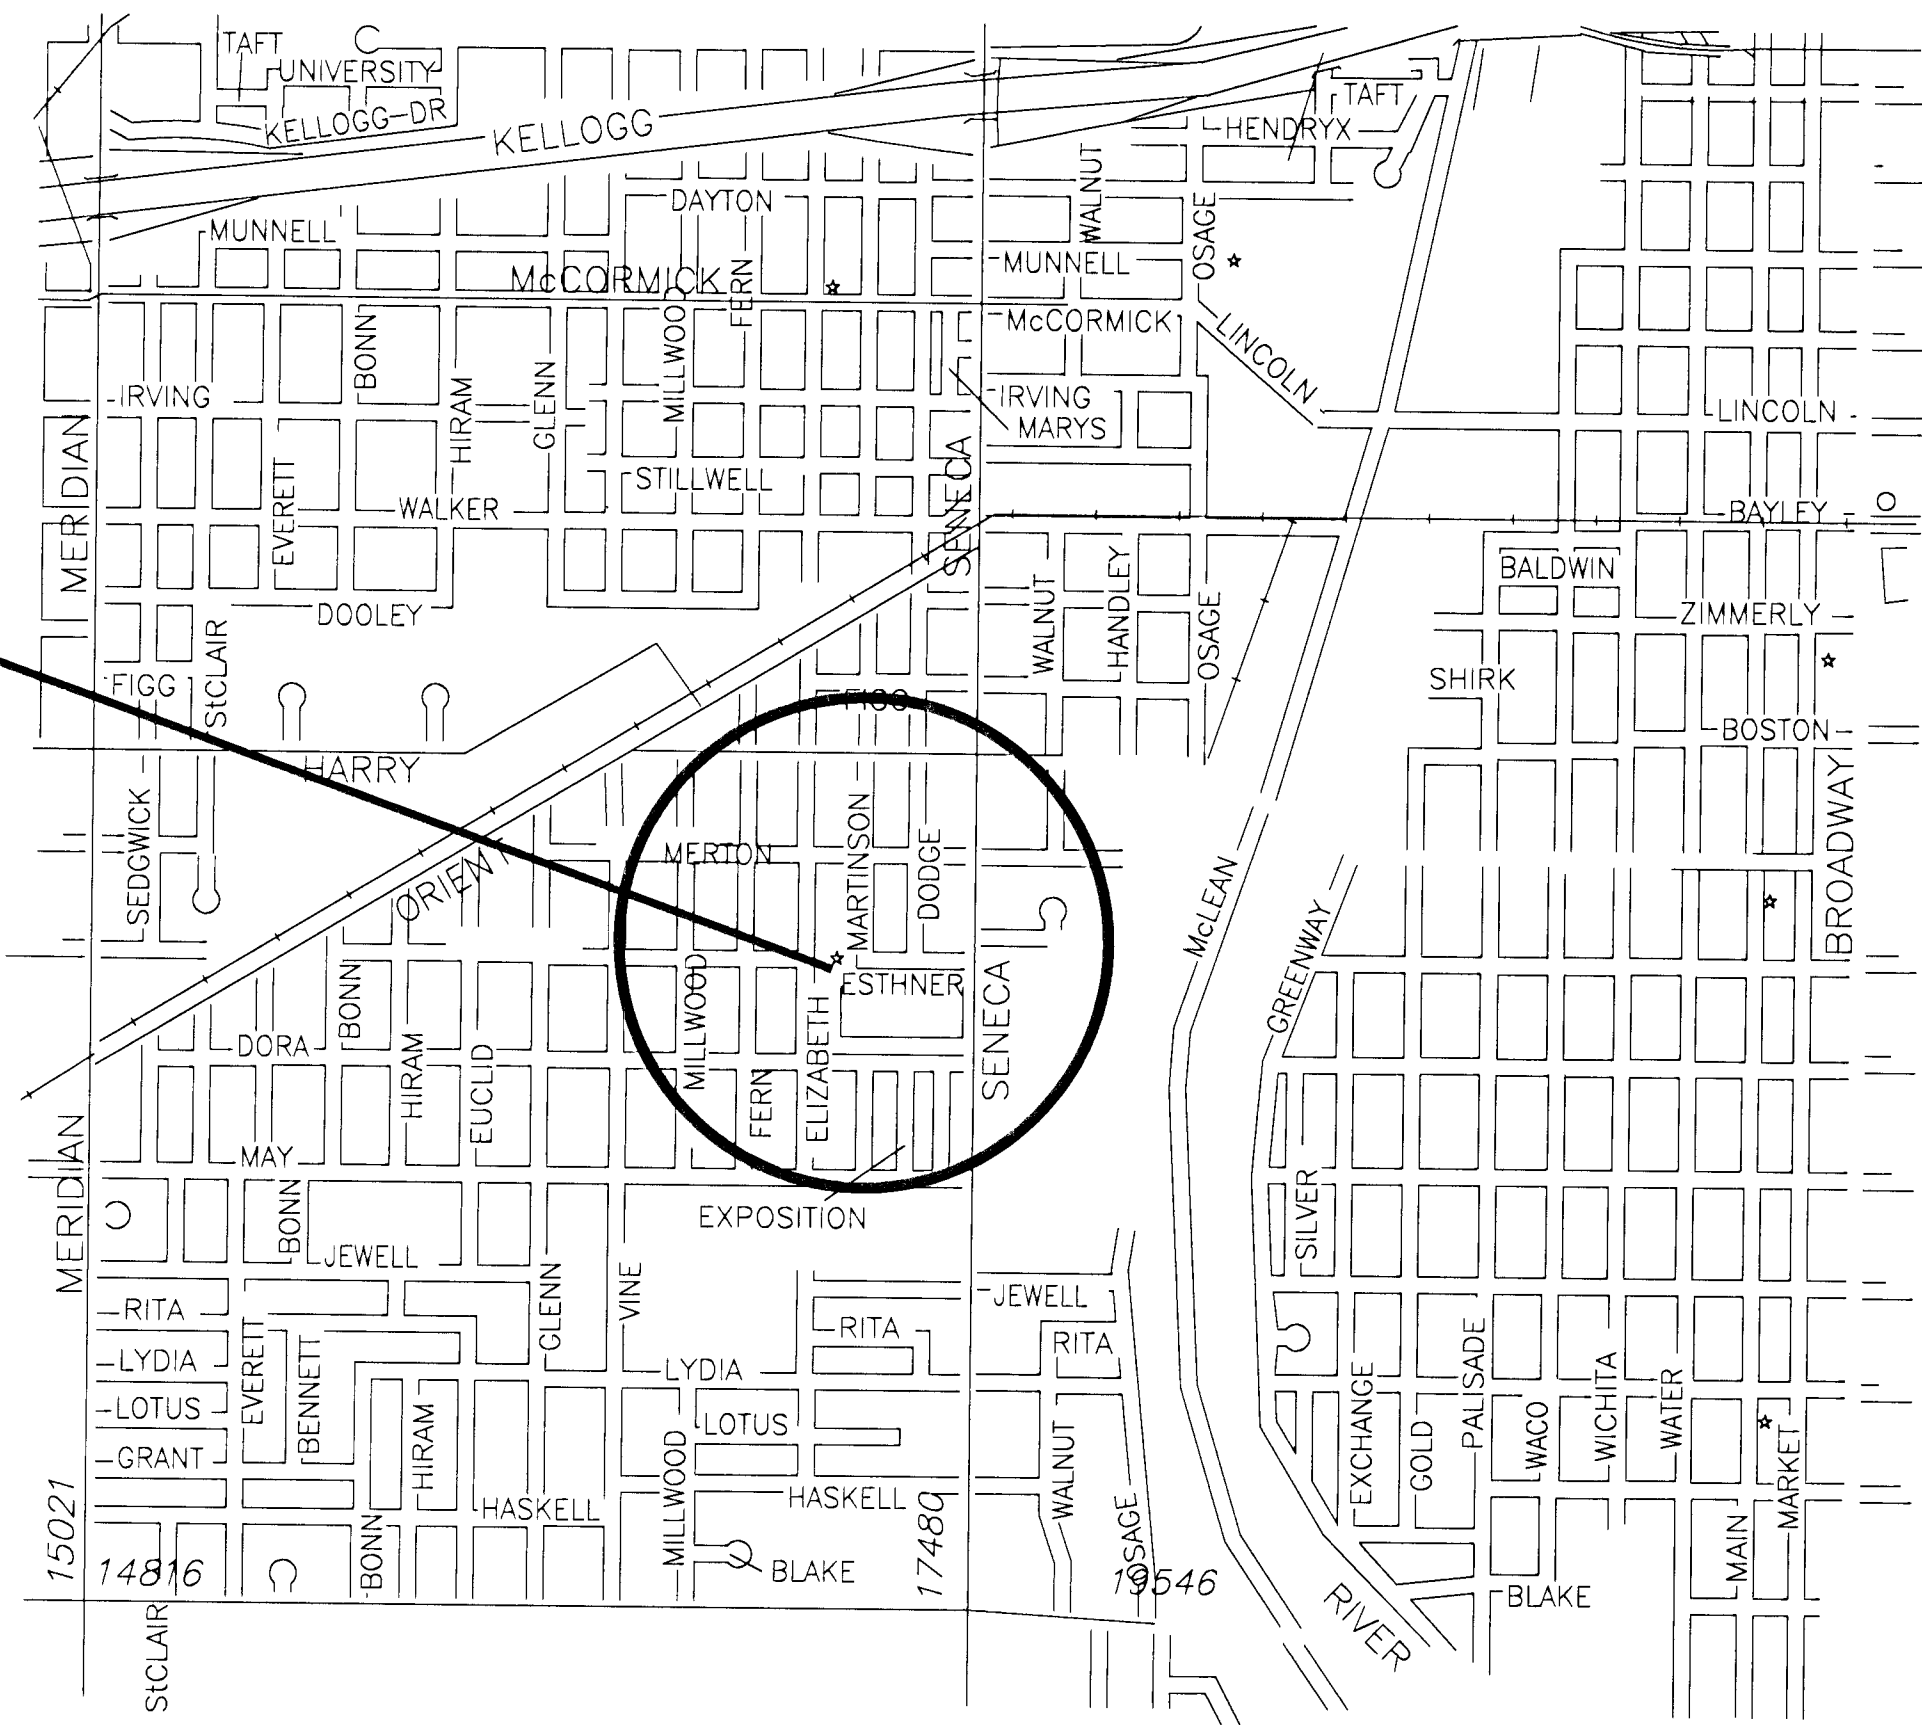

INDEX OF SHEETS

- 1. TITLE SHEET
- 2. EXISTING SITE PLAN
- 3. LIGHTING INSTALLATION

NOTES:

PRIOR TO ALL WORK ON ANY ELECTRICAL SYSTEM, CONTACT:
PRINCIPAL ANITA ALLARD, 973-1300, SUPERVISOR JOE HOOVER, 973-2239,
AND RICK IVEY, 268-4122.

BUILDING SERVICES TO FIELD LOCATE CENTRAL CONTROL PANEL AND
ELECTRICAL REQUIREMENTS OF BUILDING AUTOMATED CONTROL SYSTEMS.





**WICHITA
ENGINEERING**

ALEY MINI-CITY HALL TITLE SHEET		
CITY ENGINEER JAMES L. ARMOUR, P.E.		
PROJECT NUMBER 472 - 83988	OCA NUMBER 602529	DATE MAR 2, 04
CITY ENGINEER'S OFFICE CITY HALL - SEVENTH FLOOR 455 NORTH MAIN STREET WICHITA, KANSAS 67202-1620 (316) 268-4501 (316) 268-4114 FAX		DESIGN LRB
		DRAWN LRB
		SHEET 1 OF 3