
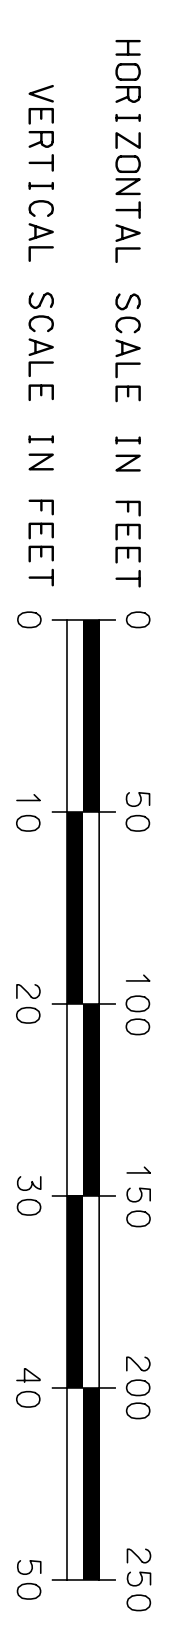
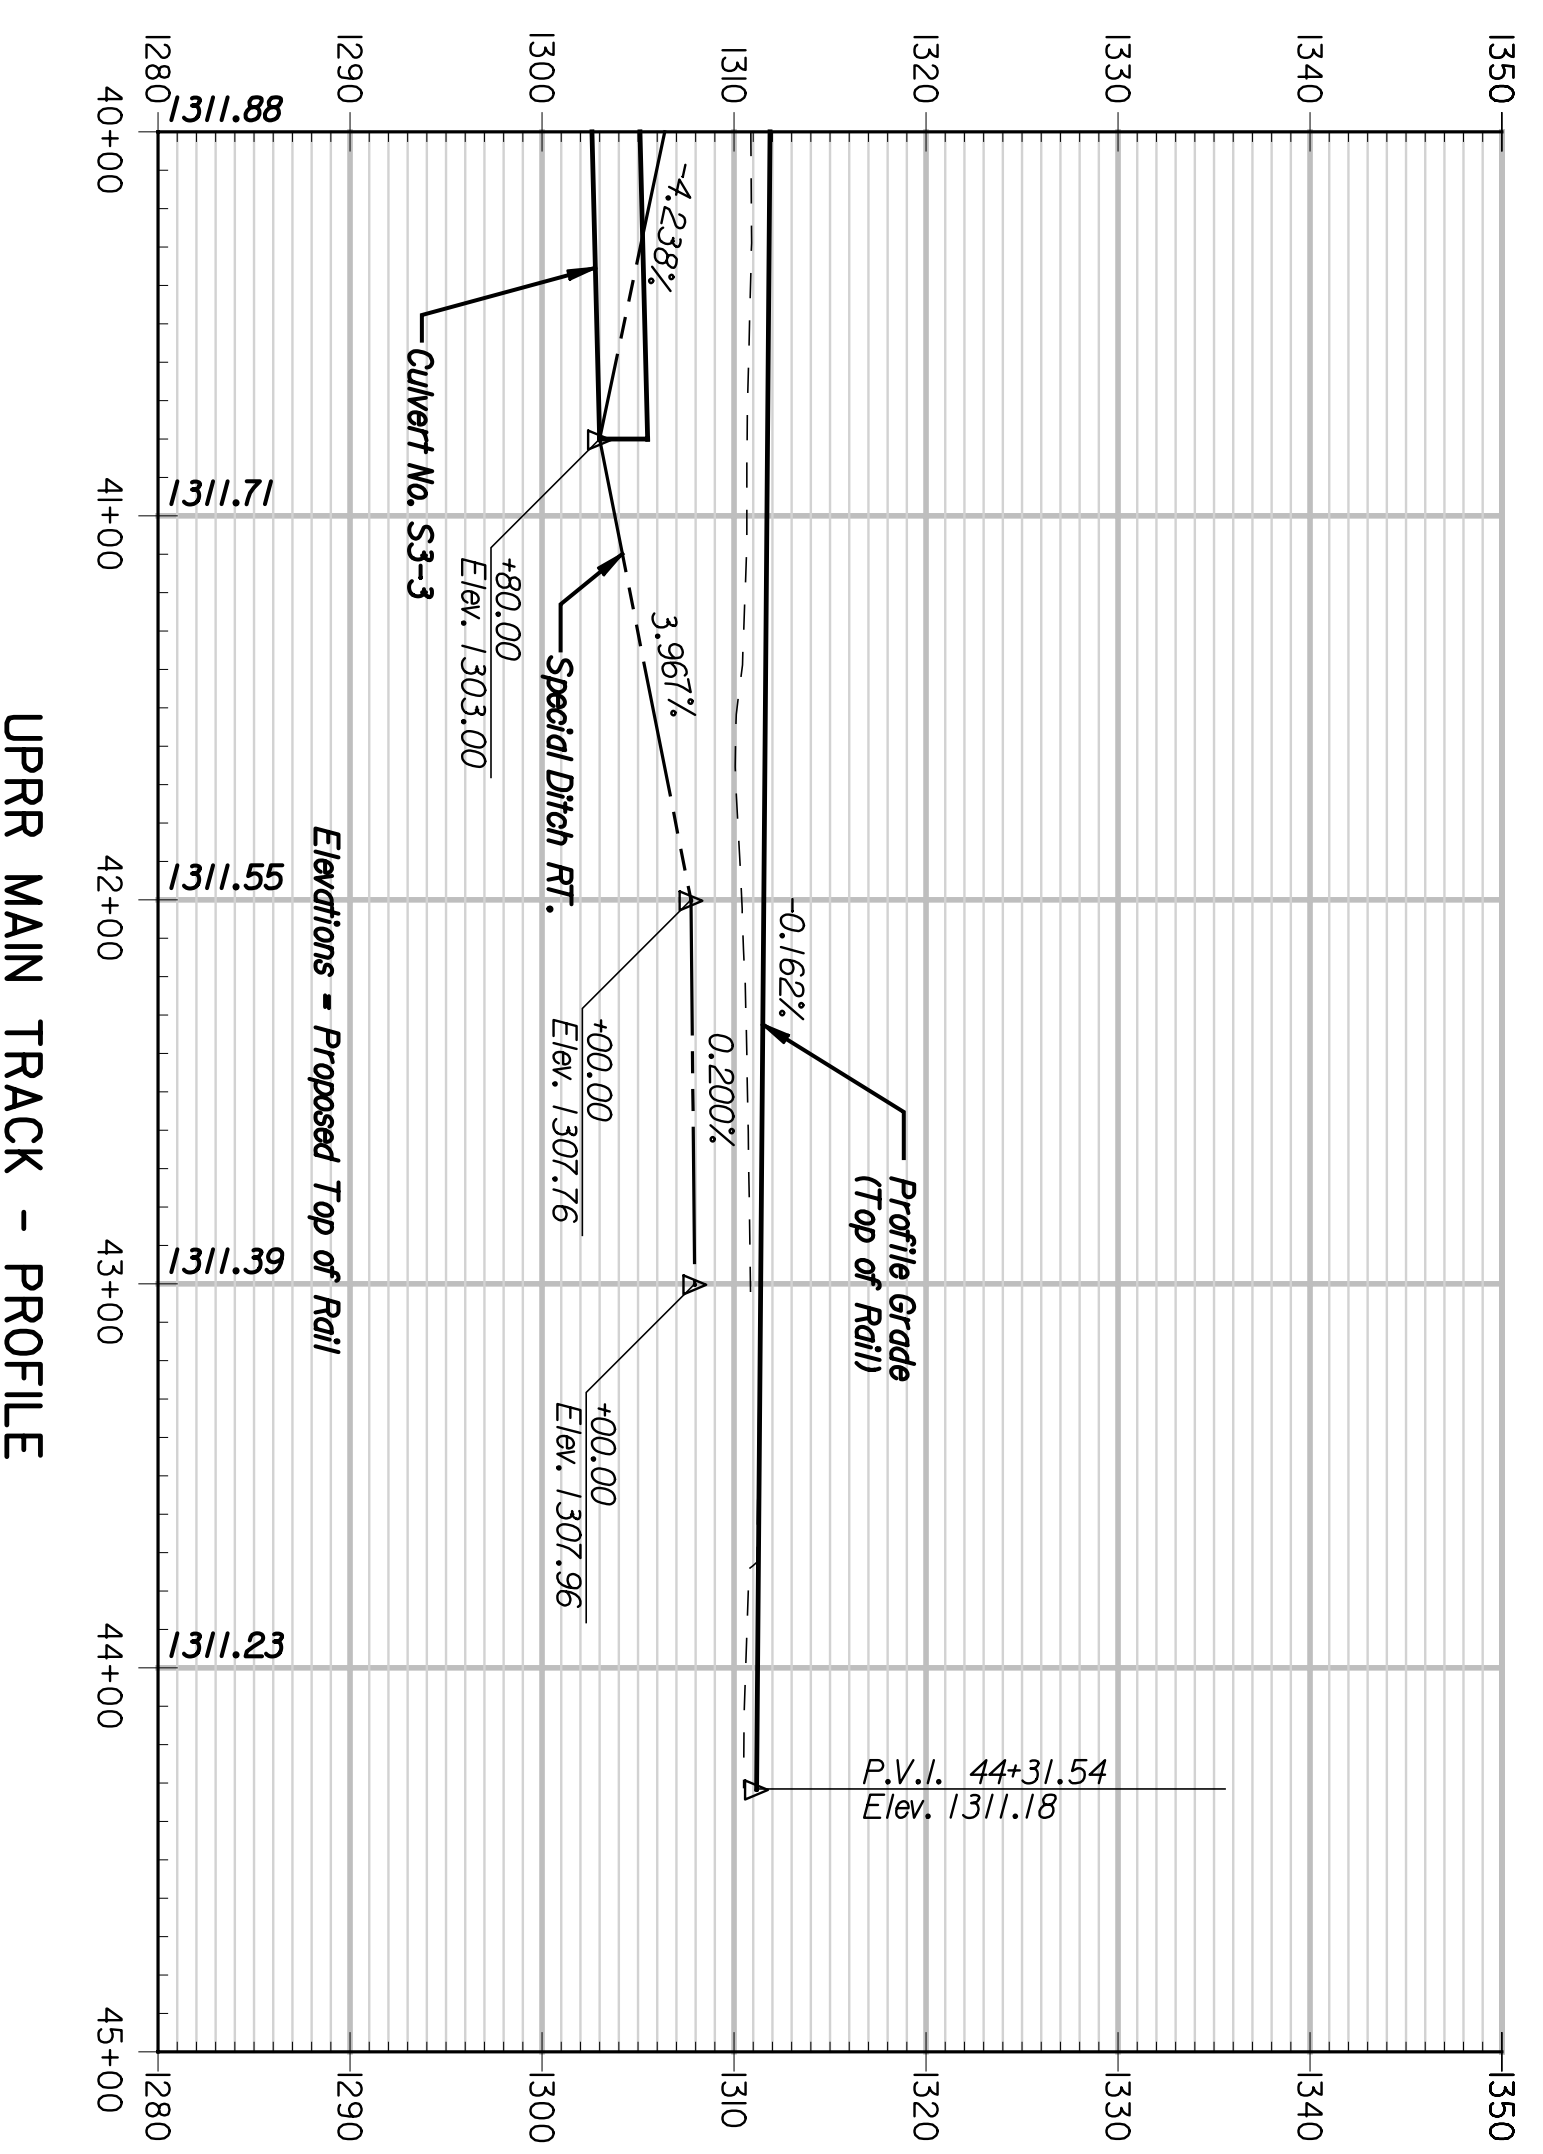


BY	DATE

**ENTB**  
 ARCHITECTS ENGINEERS PLANNERS

This sheet designed by:

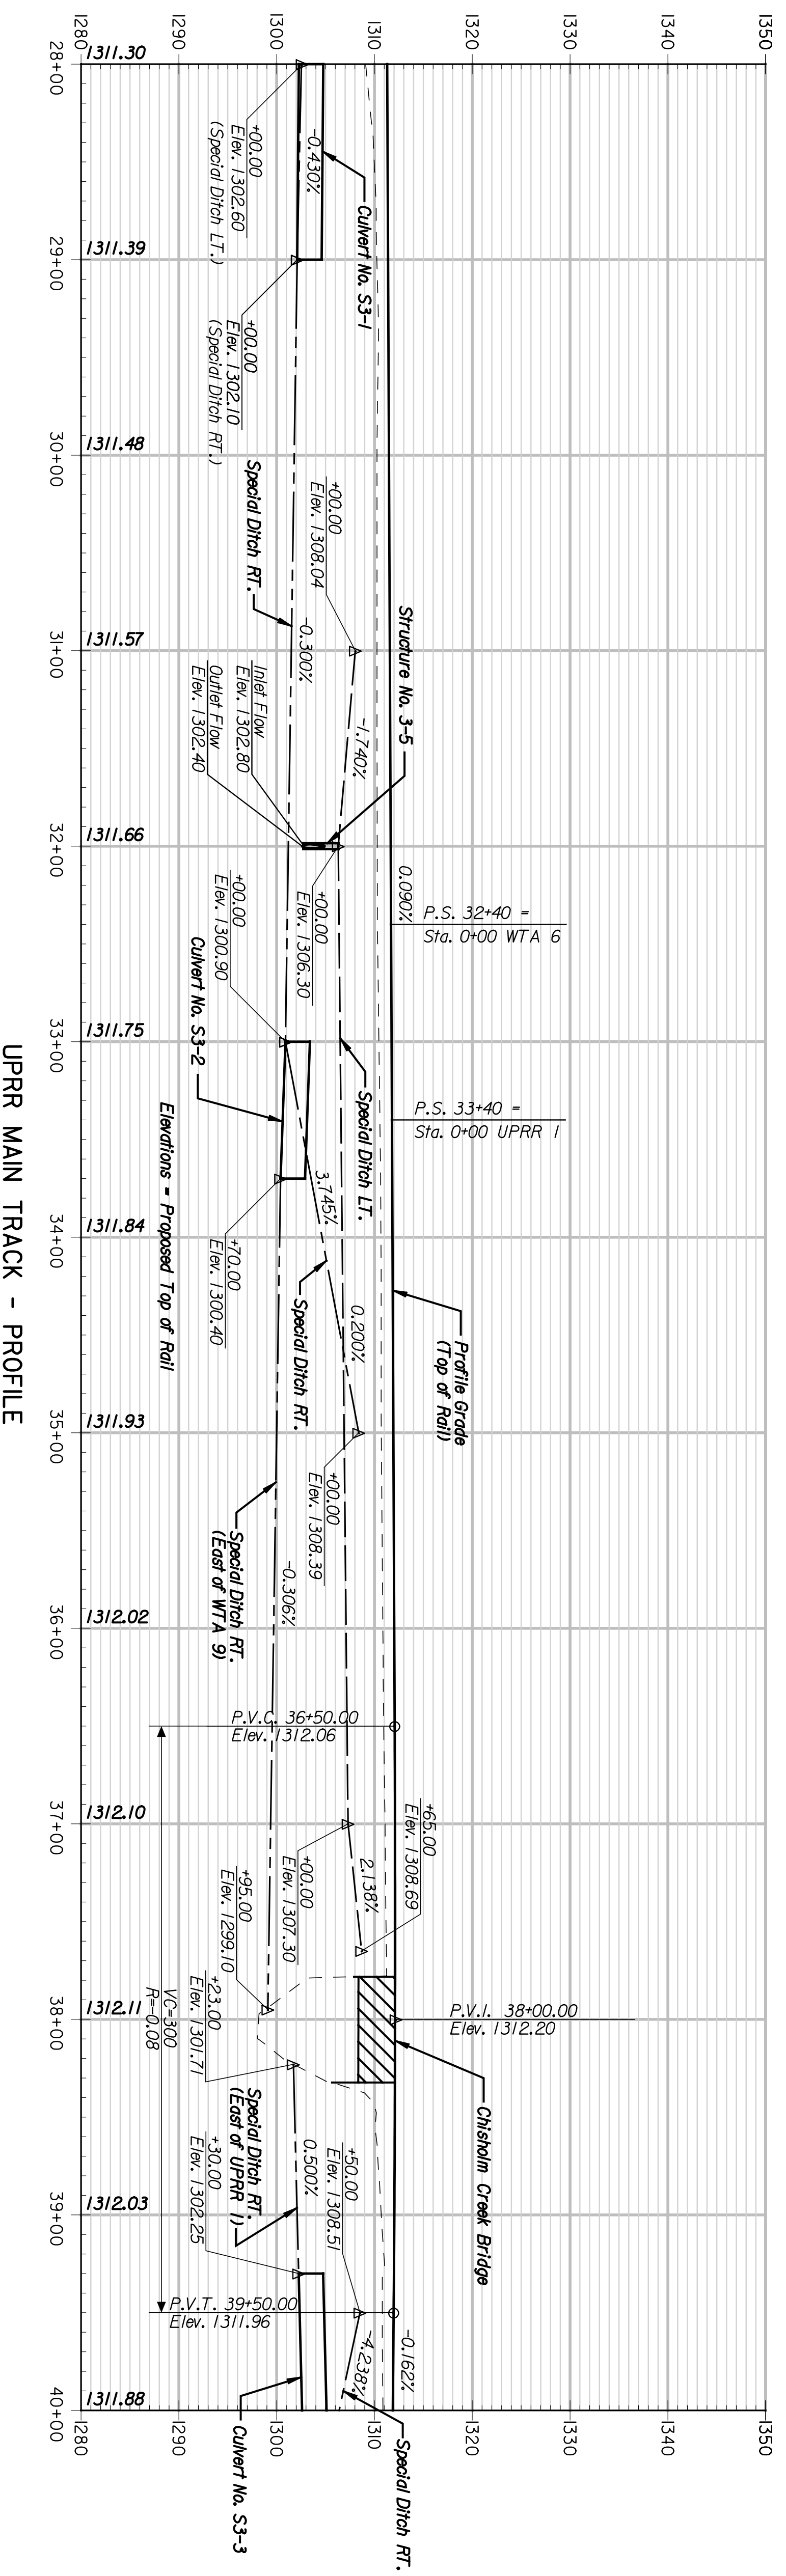

STATE	PROJECT NO.	YEAR	SHEET NO.	TOTAL SHEETS
KANSAS	472-84071	2005	R3.26	

CITY OF WICHITA				
WICHITA CENTRAL CORRIDOR				
PHASE 3 - TRACK WORK				
UPRR MAIN TRACK PROFILE				
SHEET NO.	OF	SCALE	APP'D	TRACED
DESIGNED	REP	DETAILED	JDS	QUANTITIES
DESIGN CR.	RSB	DETAL CR.	REP	QUANTITIES
NO.		DATE		BY
1				APP'D
2				
3				