
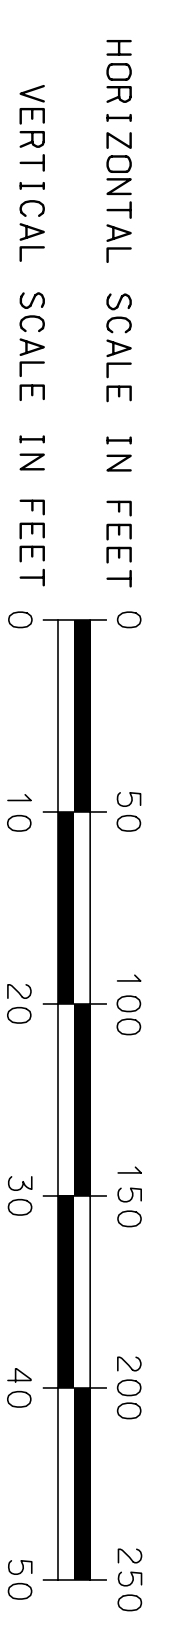
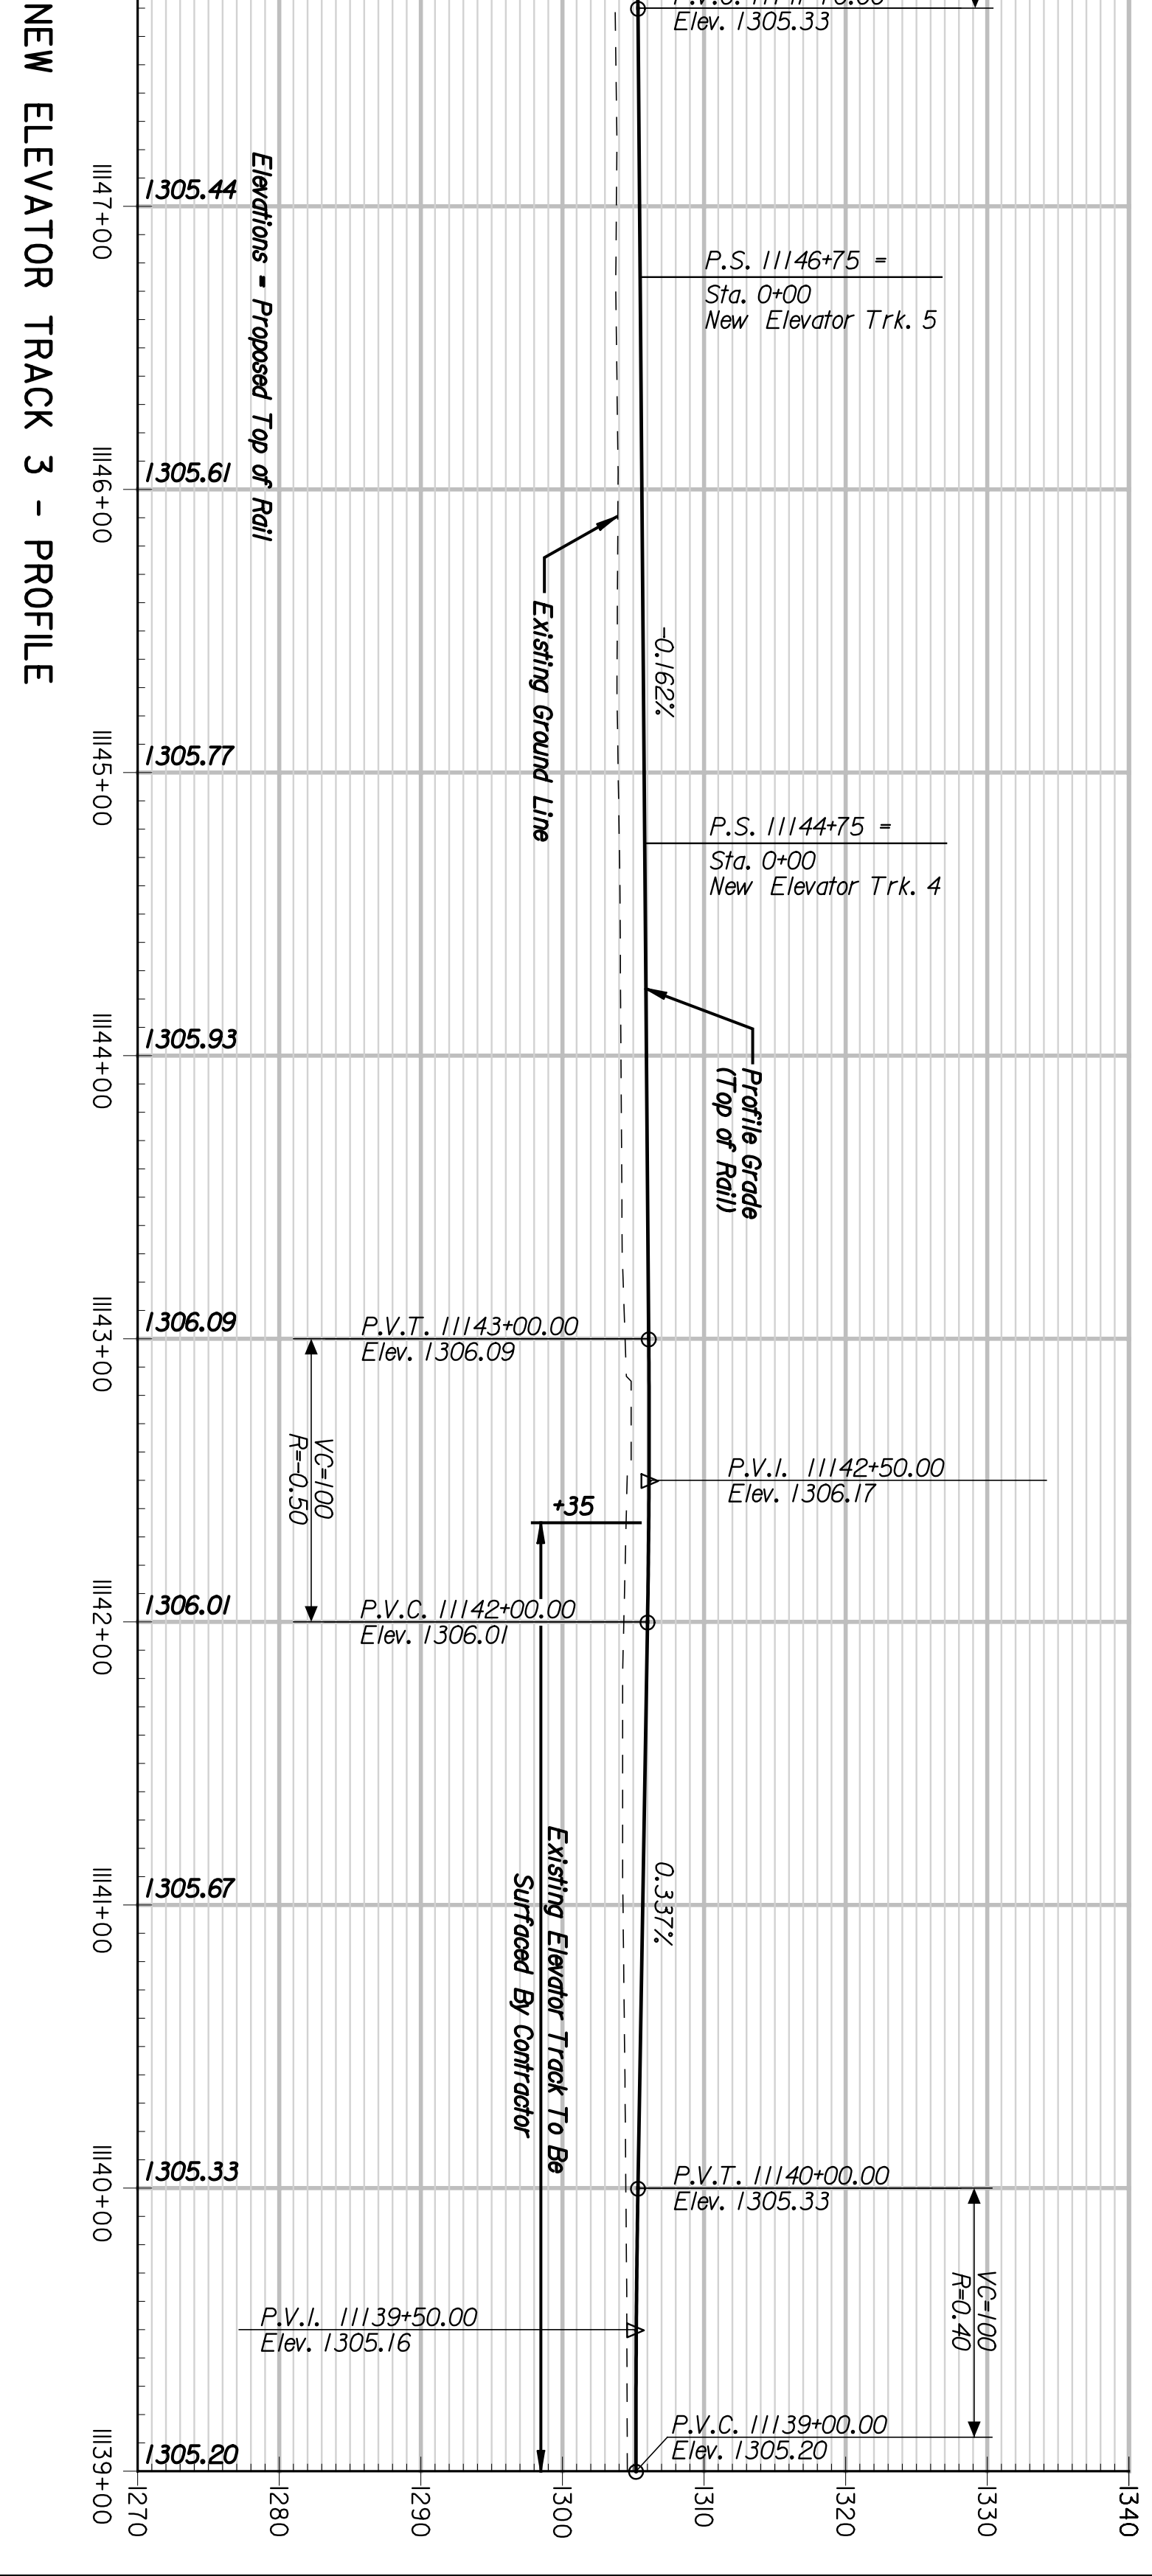
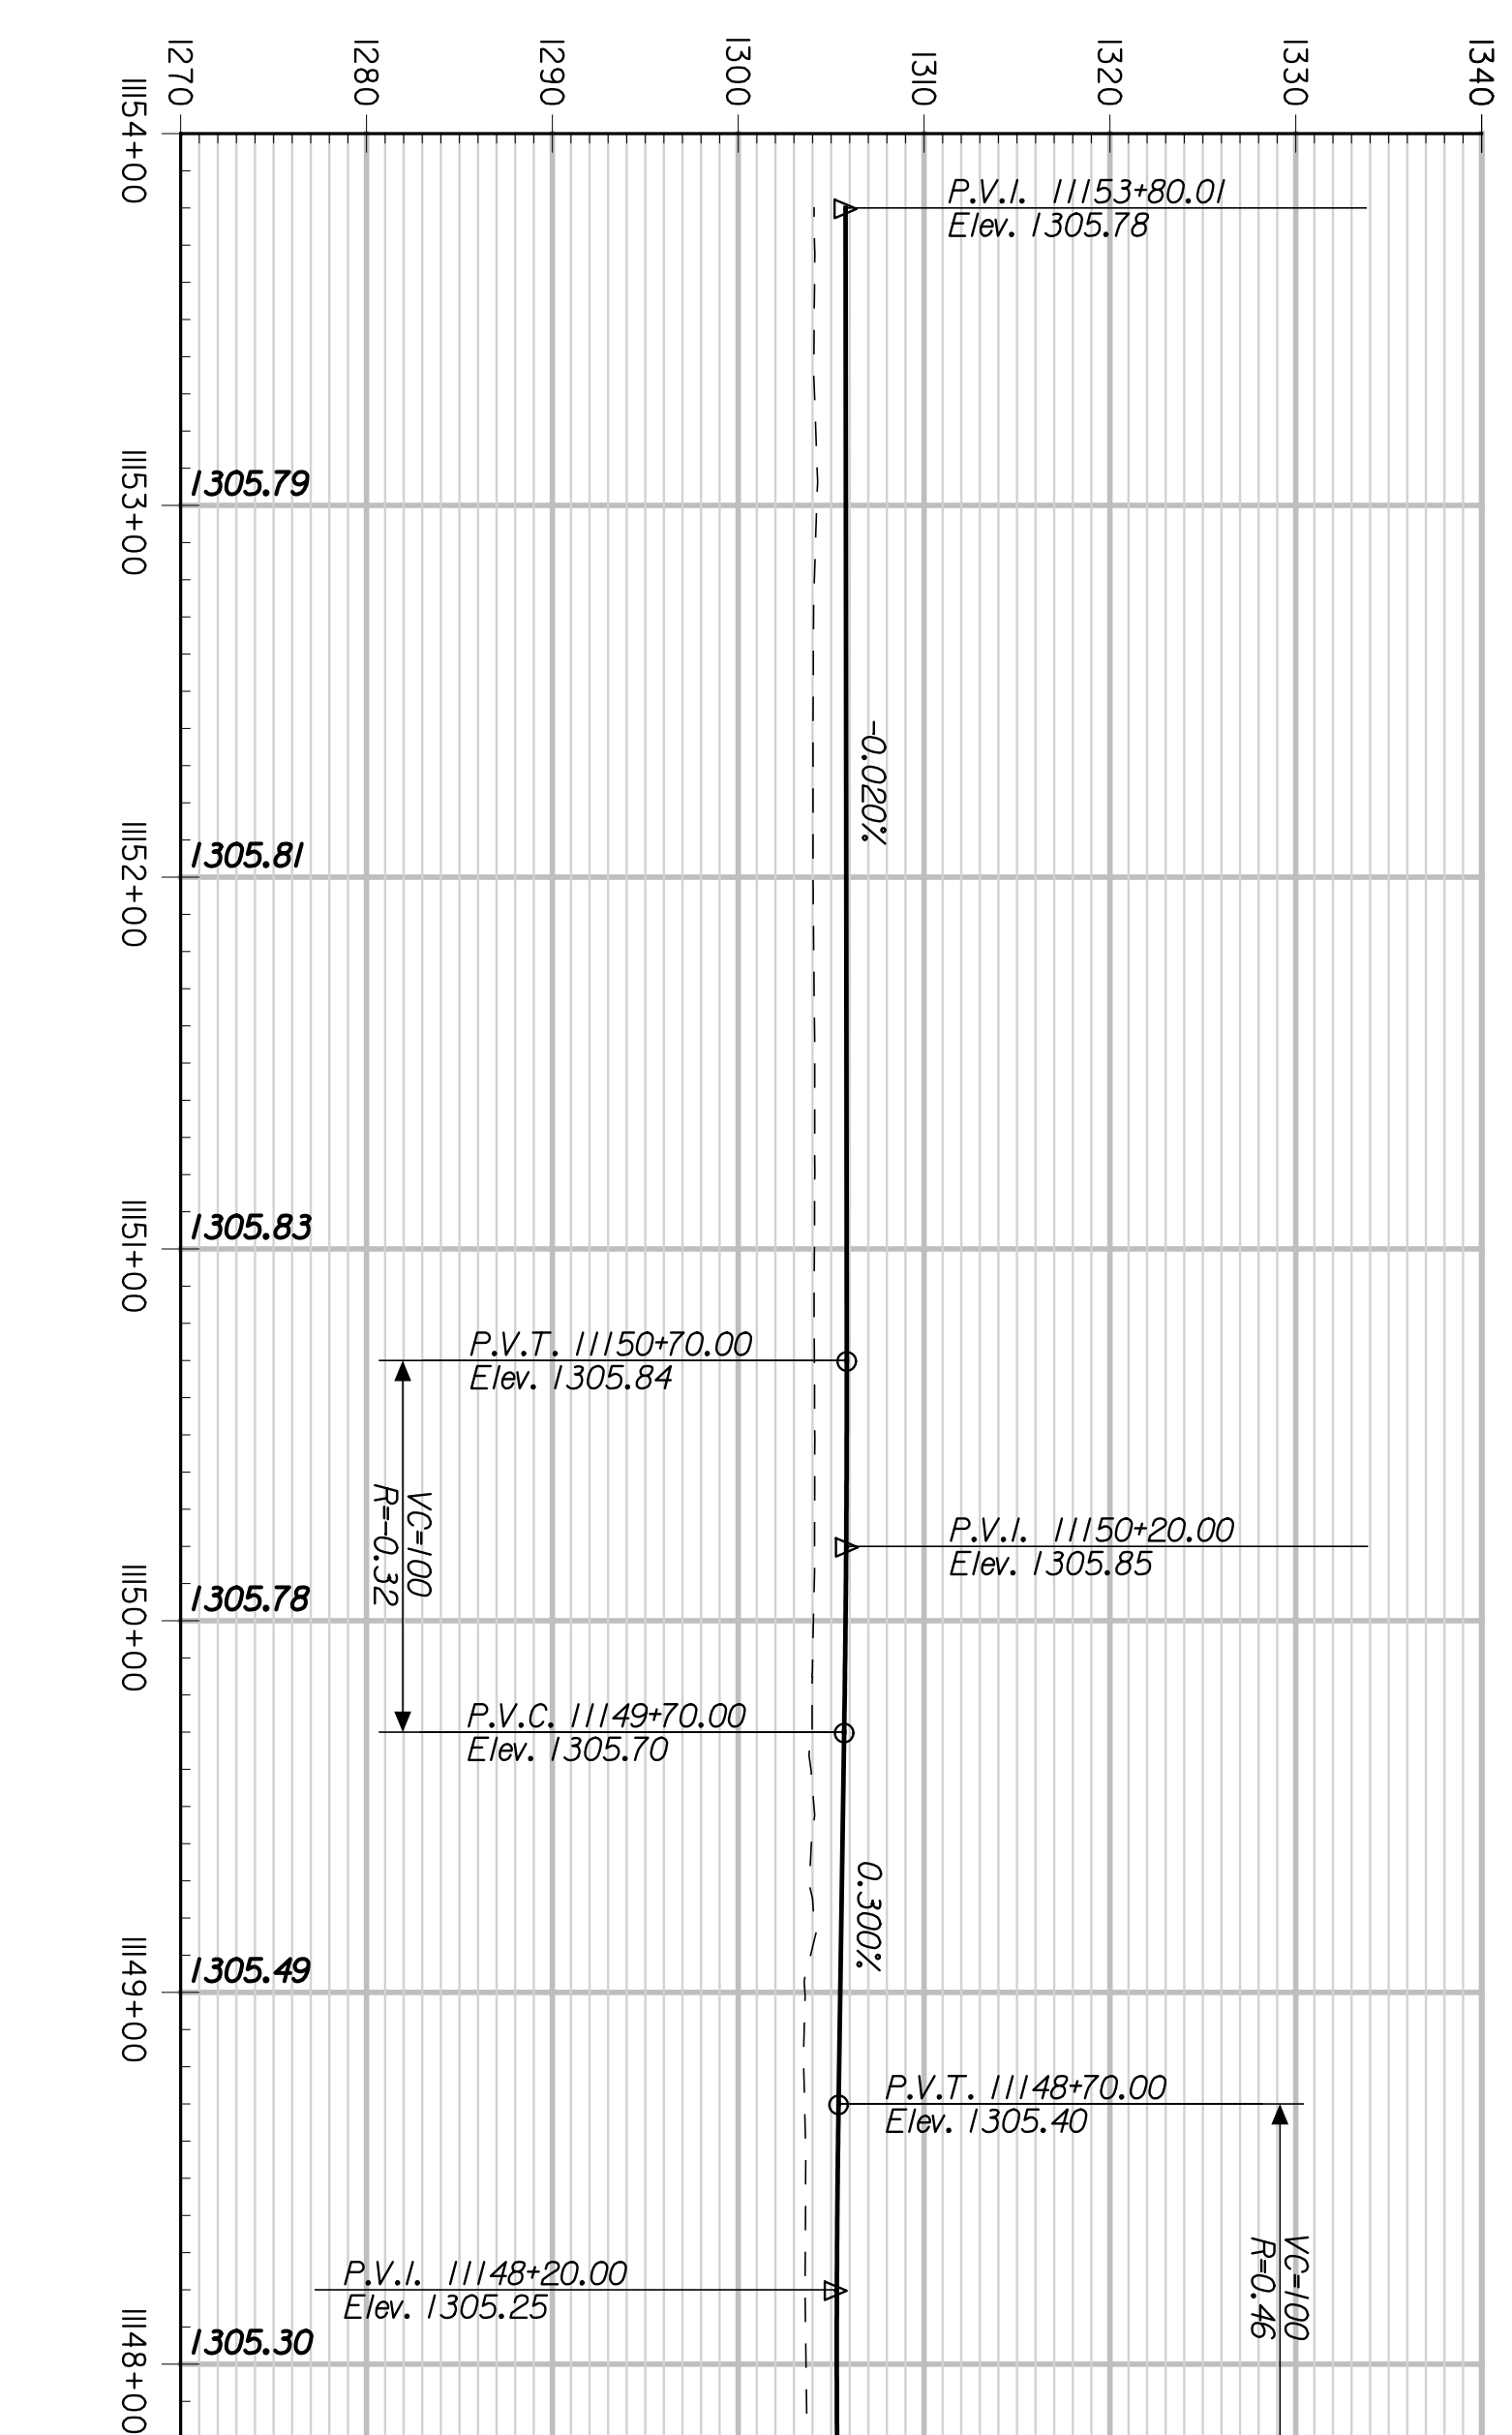
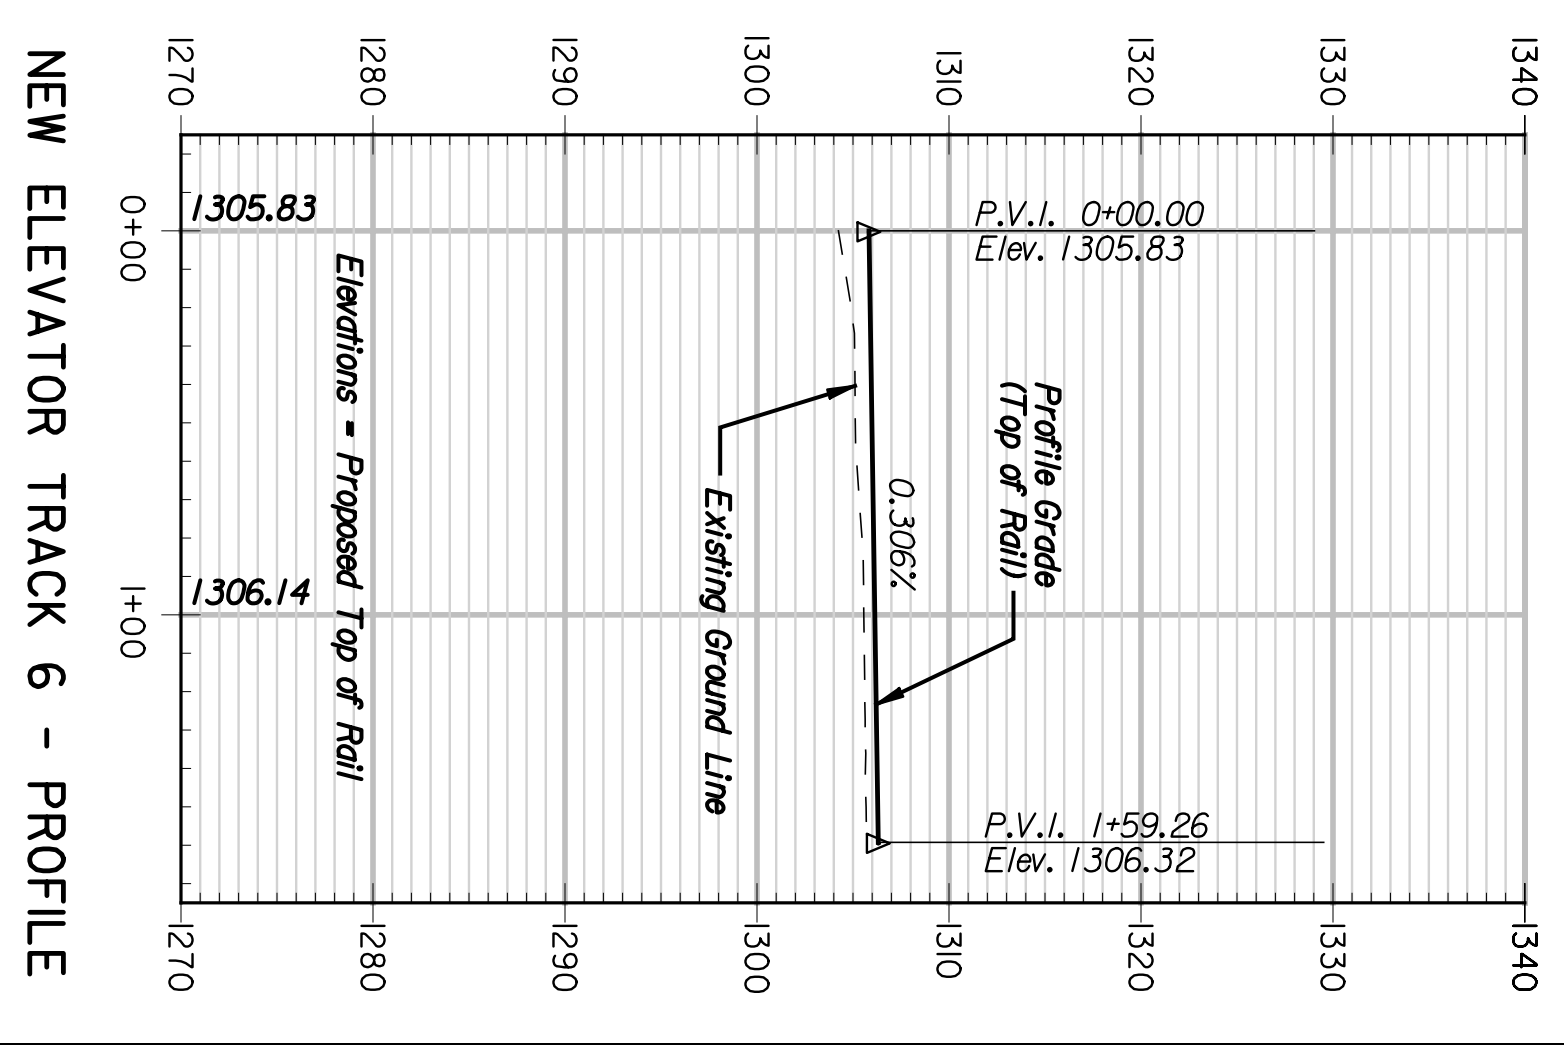
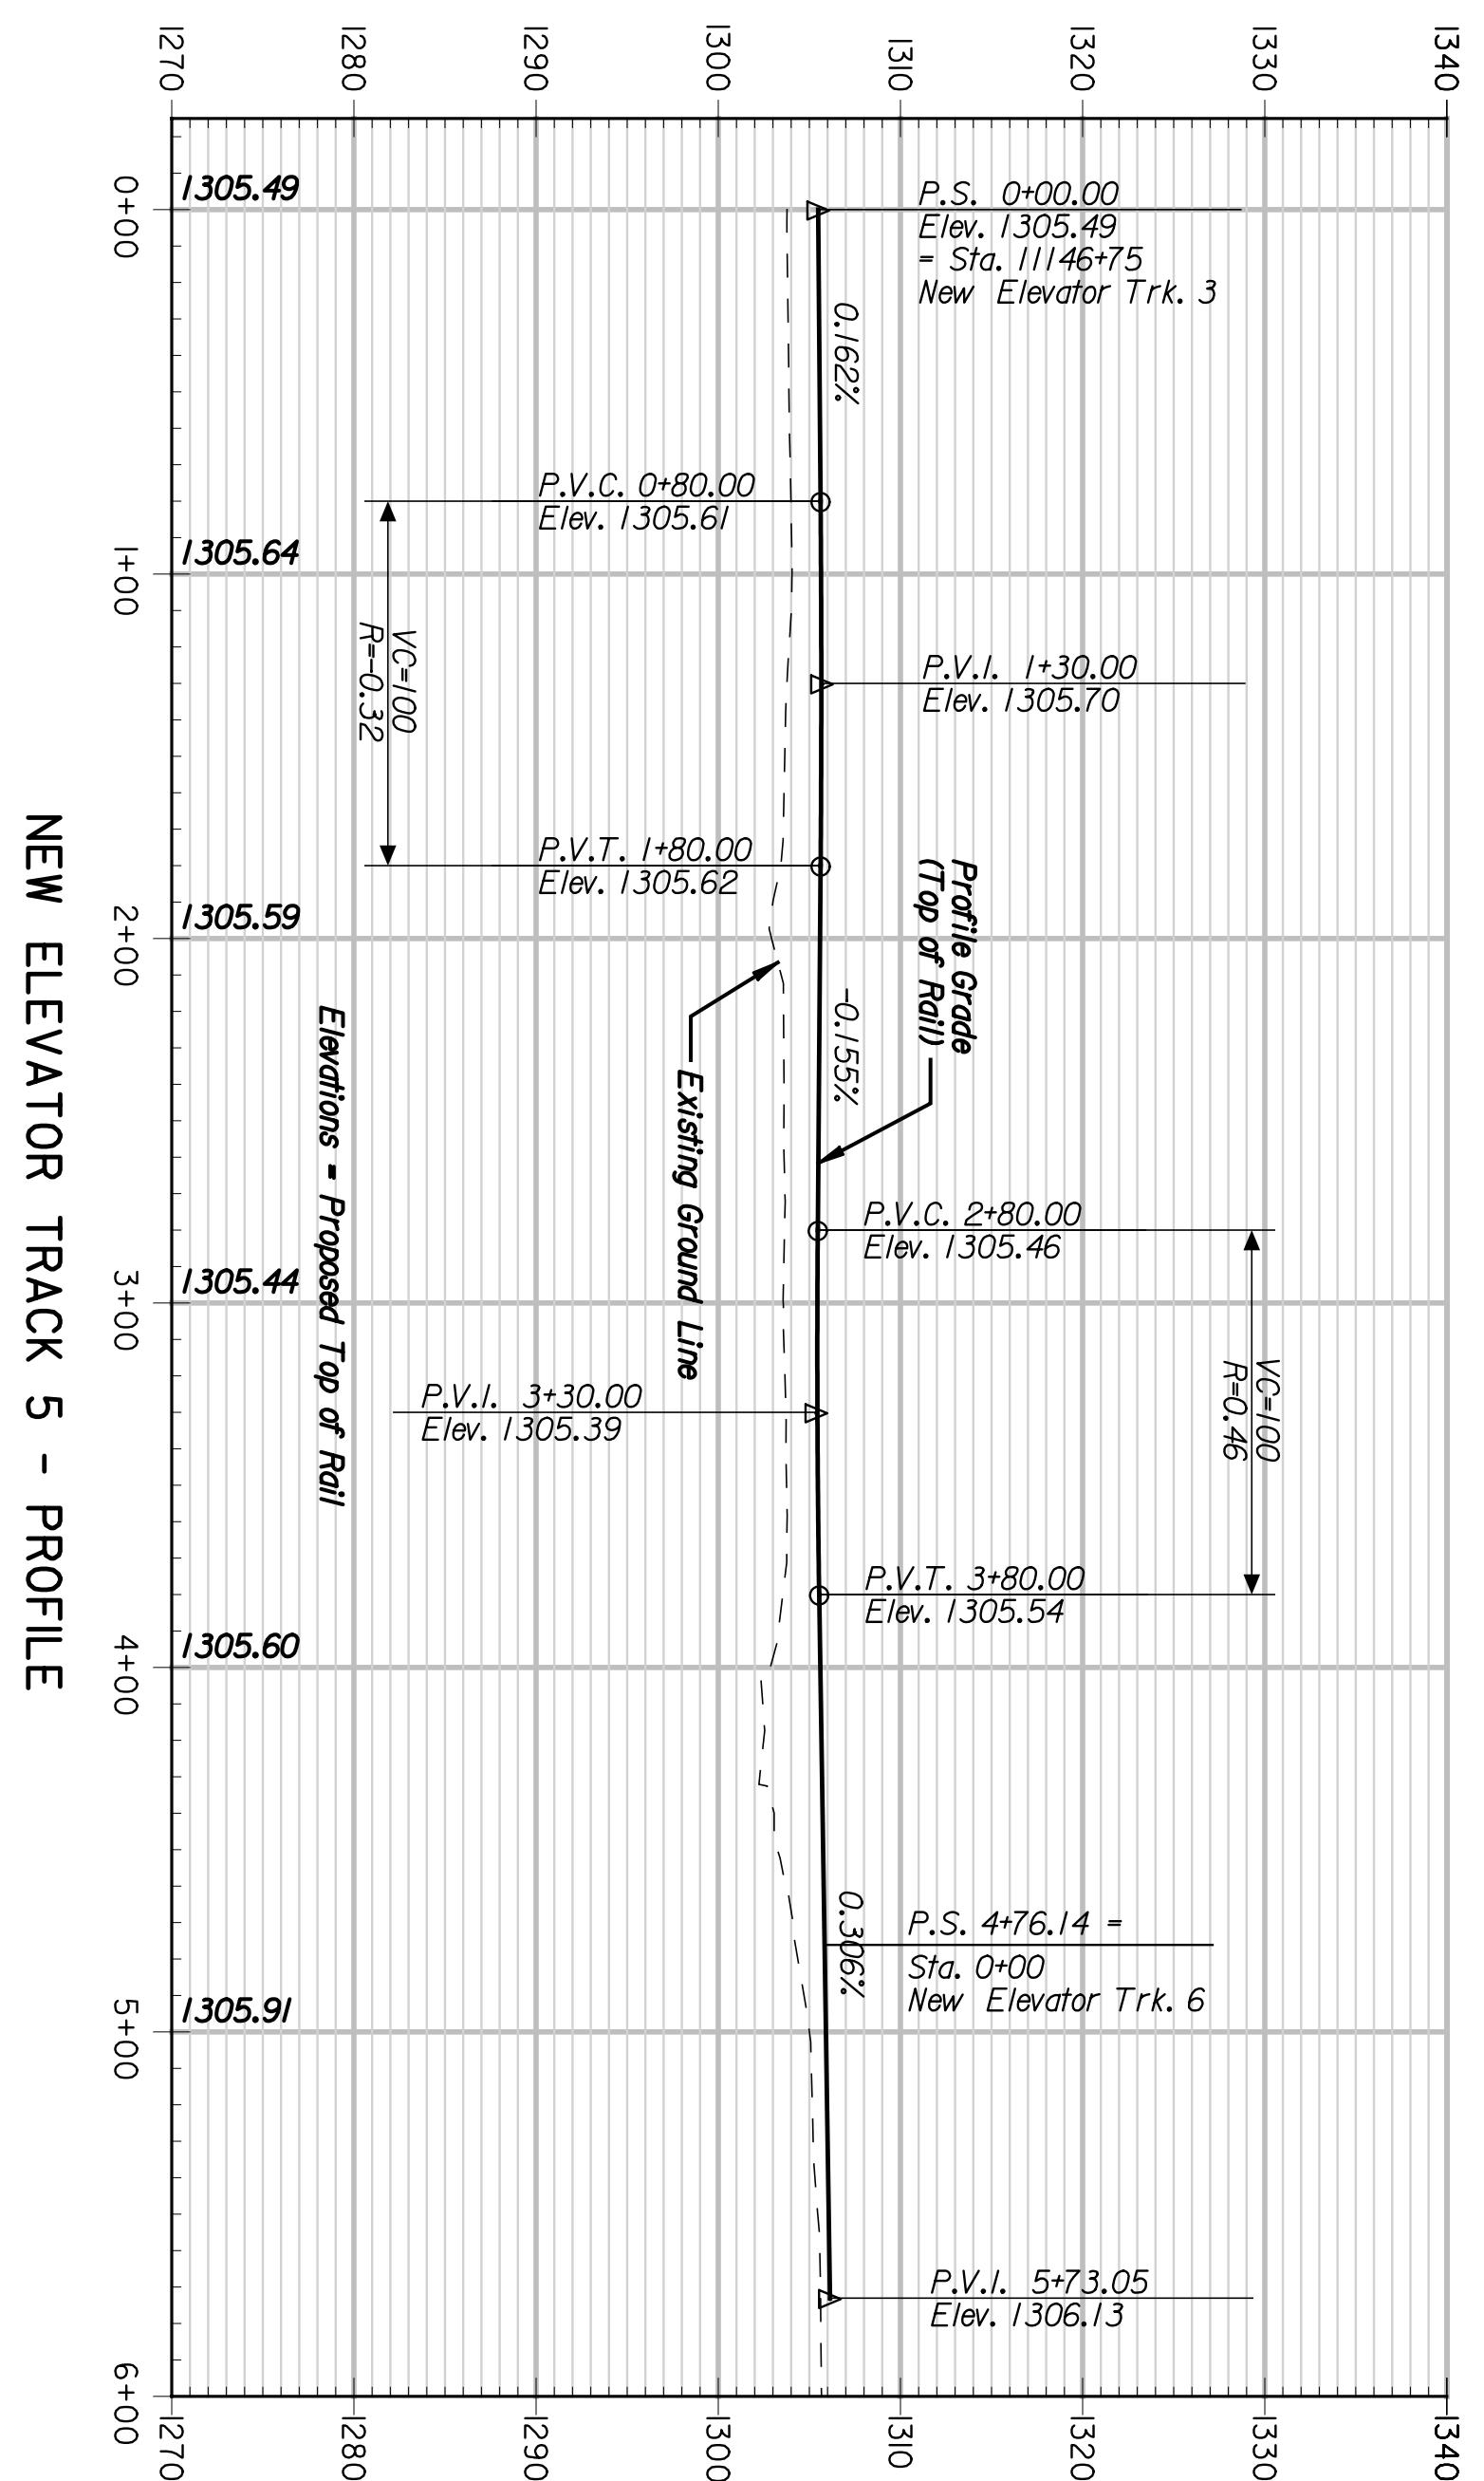


	BY	DATE

CNTB
 ARCHITECTS ENGINEERS PLANNERS

This sheet designed by:

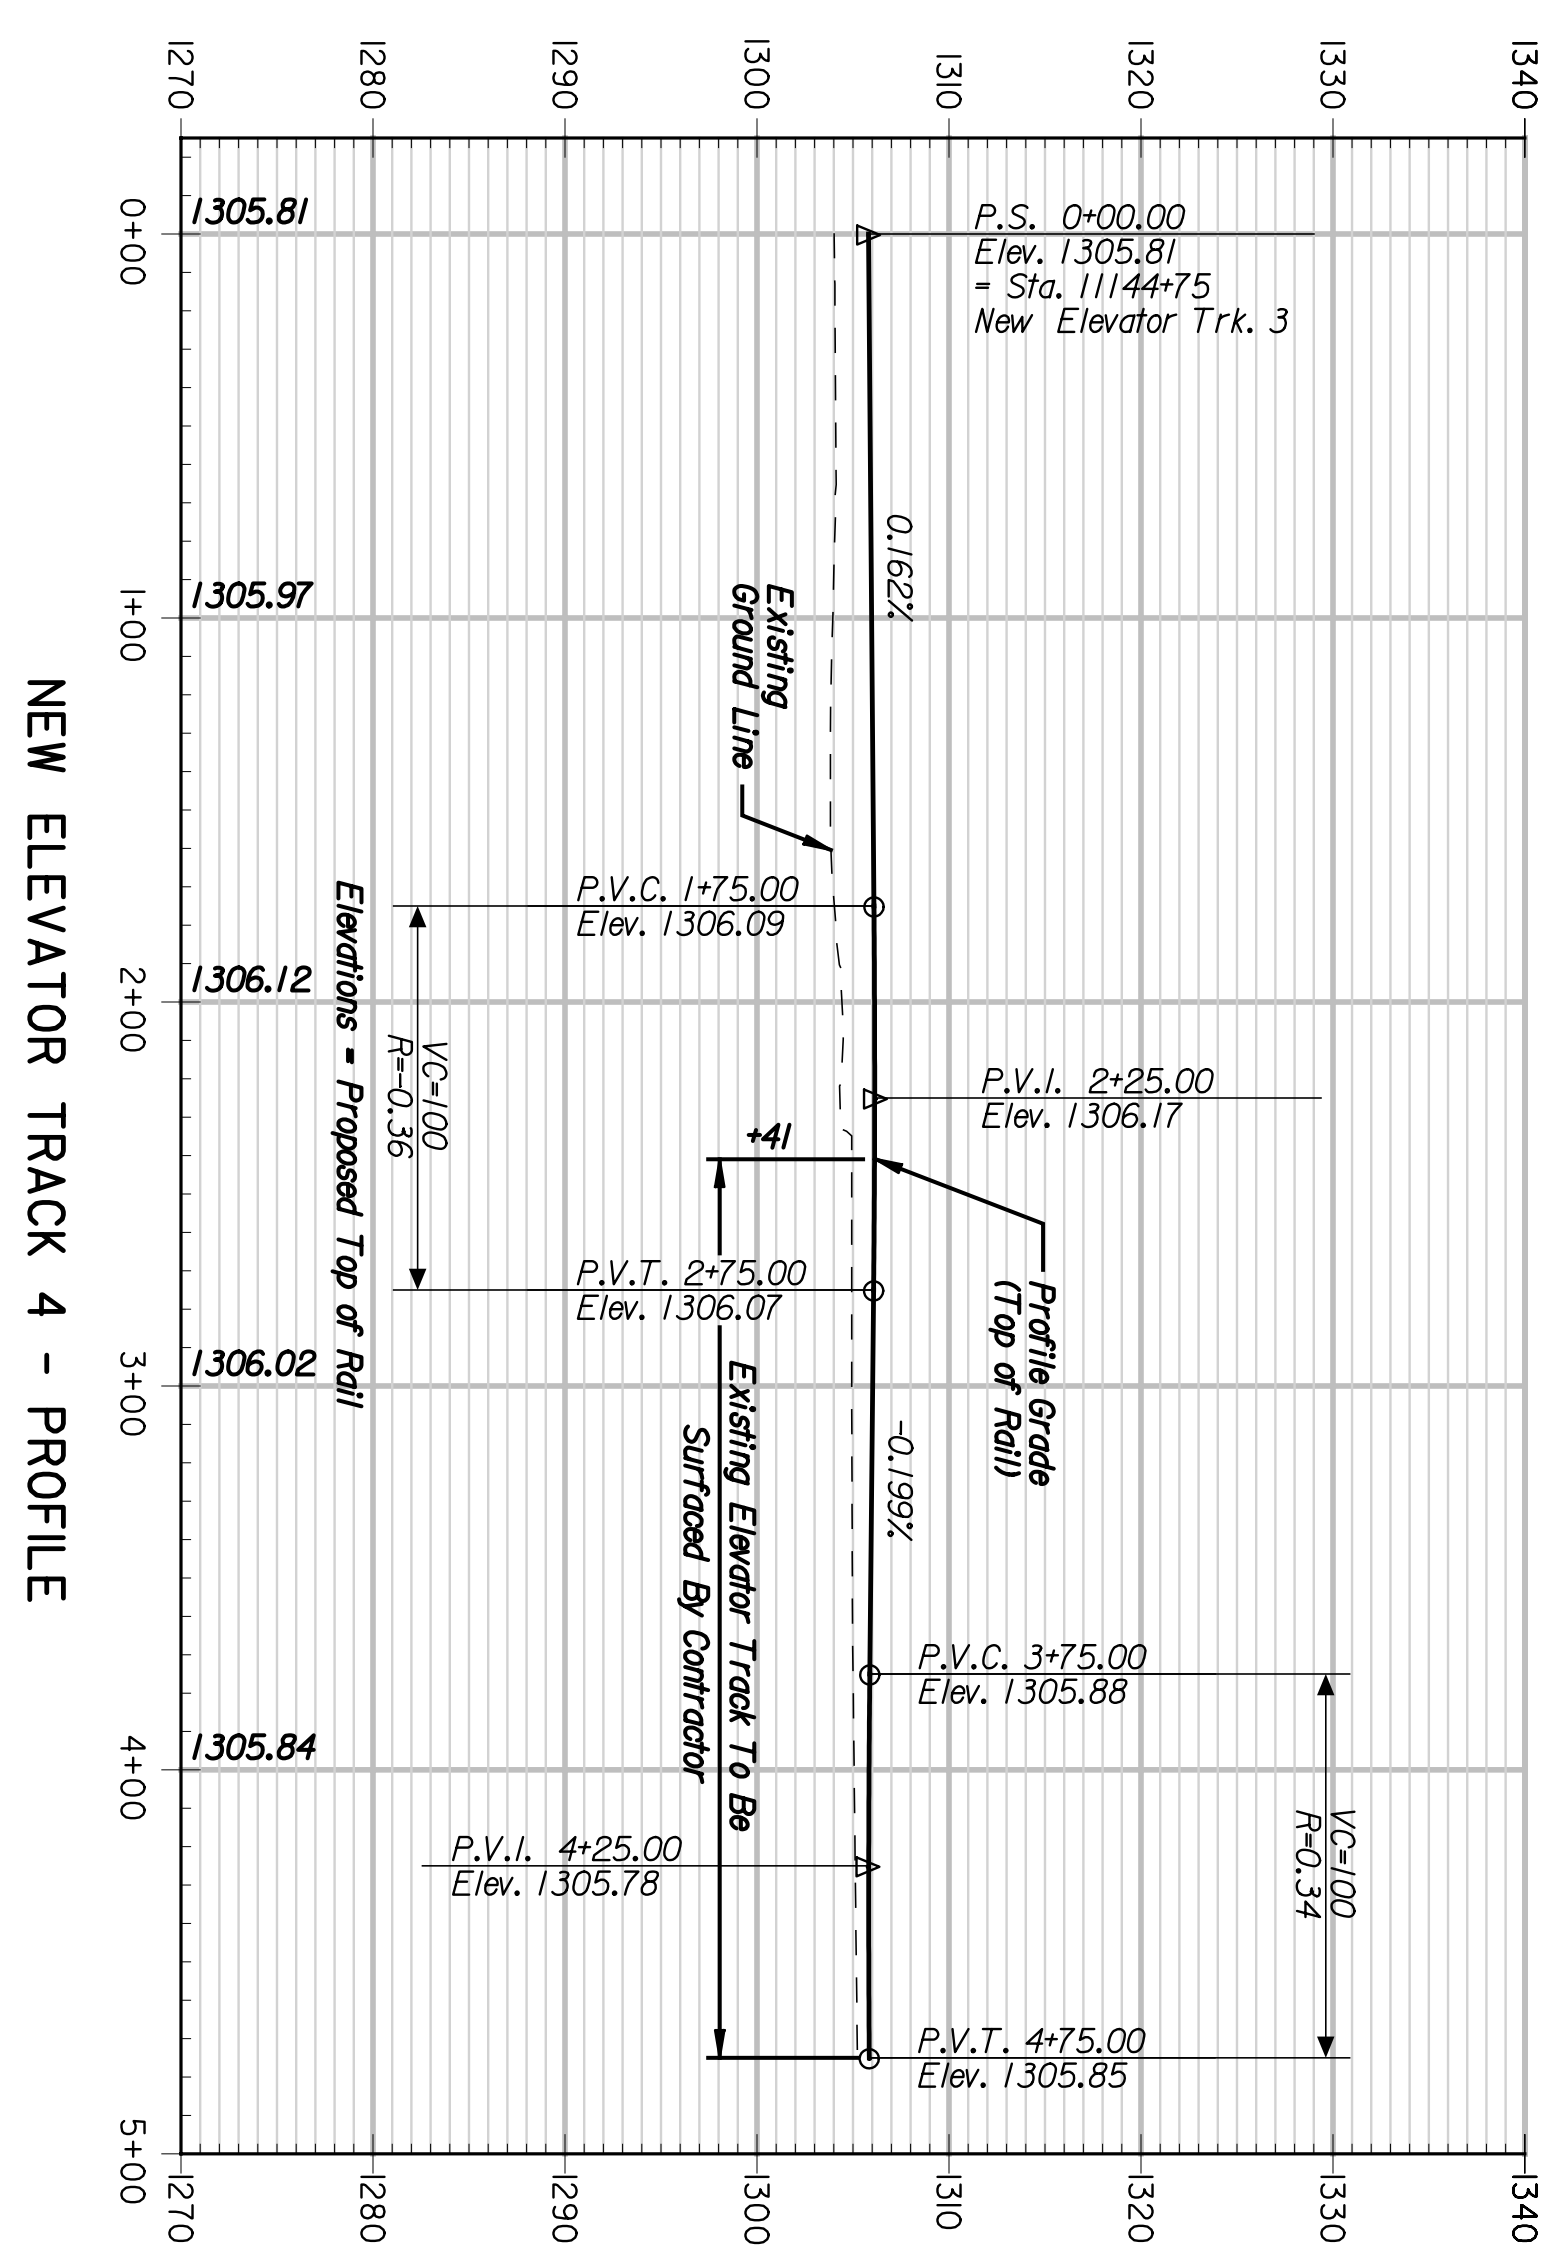

STATE	PROJECT NO.	YEAR	SHEET NO.	TOTAL SHEETS
KANSAS	472-84071	2005	RA18	

SHEET NO.		OF	SCALE	APPD.
DESIGNED	JDS	DETAILED	JDS	QUANTITIES
DESIGN CR.	RSB	DETAIL CR.	REP	TRACED
CITY OF WICHITA WICHITA CENTRAL CORRIDOR PHASE 4 - TRACK WORK NEW ELEVATOR TRACK PROFILES				
NO.		DATE	REVISIONS	BY
1				
2				
3				