



FHWA REG. NO.	STATE	PROJECT NO.:	YEAR	SHEET NUMBER	TOTAL SHEETS
7	KANSAS	87 U-2227-01	2010	1	17

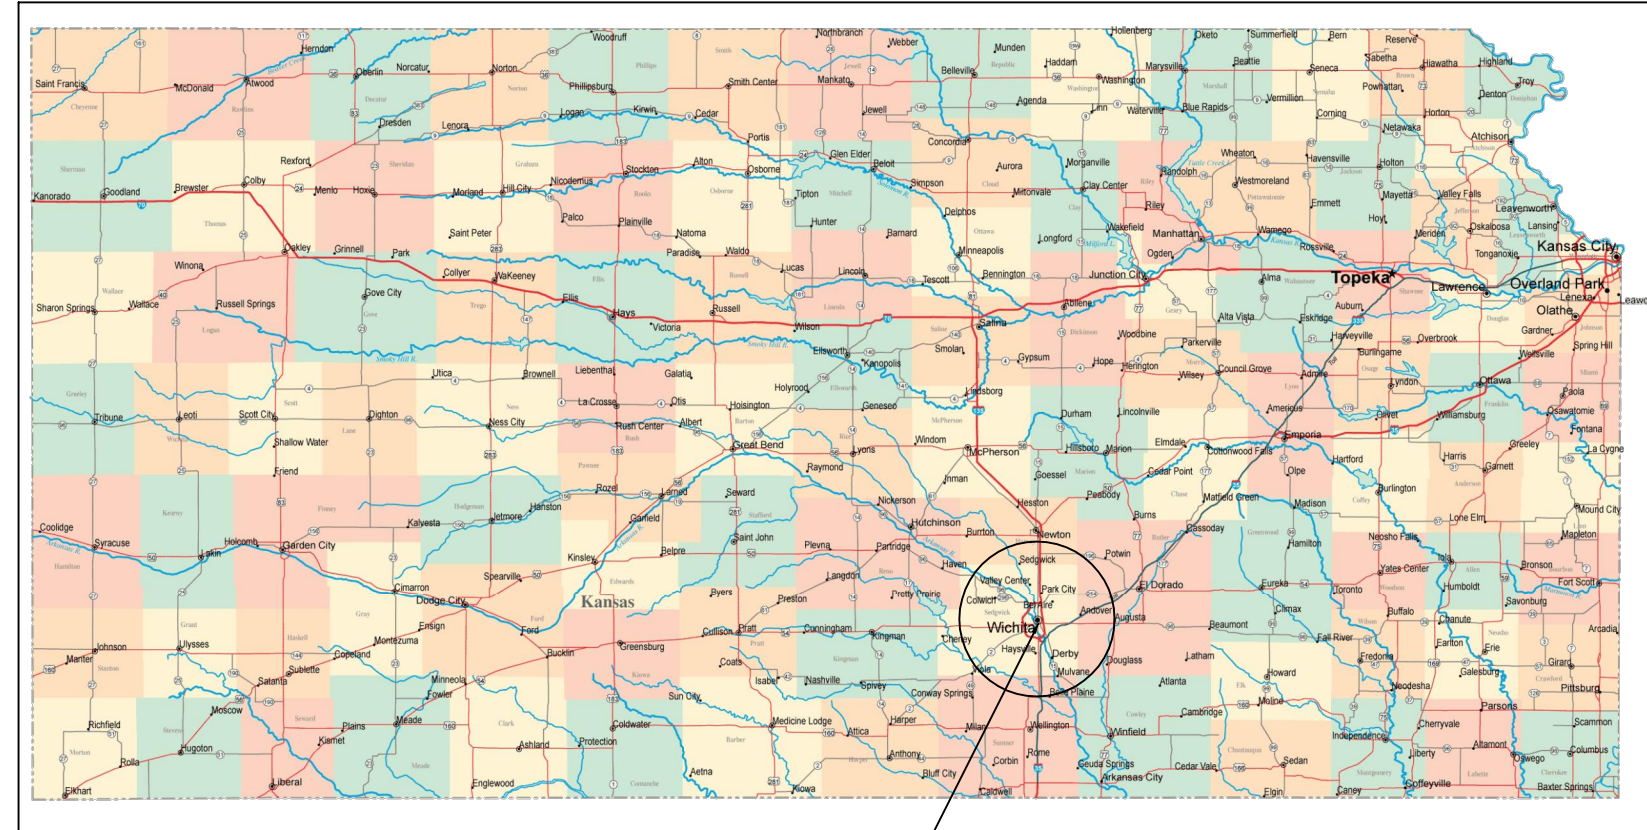

City of Wichita  
Sedgwick County, Kansas

STATE OF KANSAS  
DEPARTMENT OF TRANSPORTATION

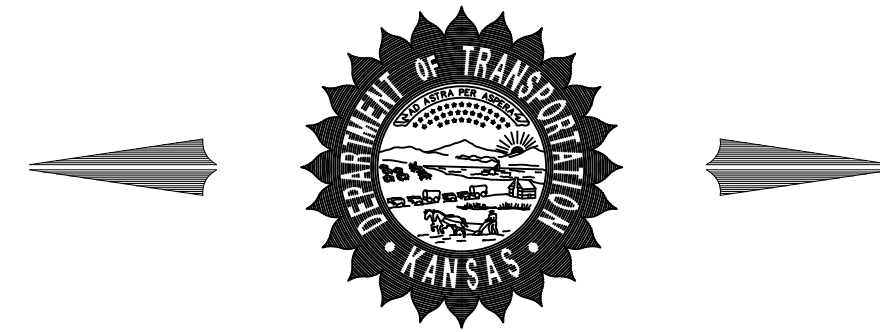

KLINK 1R RESURFACING FY 2009

PLAN OF PROPOSED PROJECT NO. 87 U-2227-01  
FROM 450'E 119TH ST. W TO 290'E 111TH ST. W

CITY OF WICHITA, SEDGWICK COUNTY, KANSAS

PROJECT NO. 472-84815b OCA 707006

POPULATION = 304,011

CONCRETE PAVEMENT REPAIR  
ASPHALT SHOULDER REPAIR  
MILL & OVERLAY

INDEX OF SHEETS

- 1 TITLE SHEET
- 2 PLAN & LOCATION
- 3 ESTIMATE OF QUANTITIES
- 4 BID PROPOSAL
- 5-6 PLANS
- 7-8 TYPICAL SECTION AND GENERAL NOTES
- 9-10 PAVEMENT MARKINGS & SIGNING DETAILS
- 11-17 TRAFFIC CONTROL DETAILS



DESIGN DESIGNATION

KELLOGG (US 54/400)

AADT (2005) = 37,188  
% TRUCKS = 6%  
Posted Speed Limit = 60 MPH

GROSS LENGTH OF PROJECT	2600 FT.
EXCEPTIONS	0.00
ADDITIONS	0.00

STA. 0+00, 450' E OF 119TH ST. W  
BEGIN PROJECT NO. 87-U-2227-01  
KLINK 1R RESURFACING  
@119TH ST. W TO 111TH ST. W

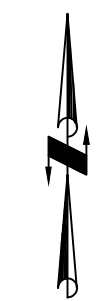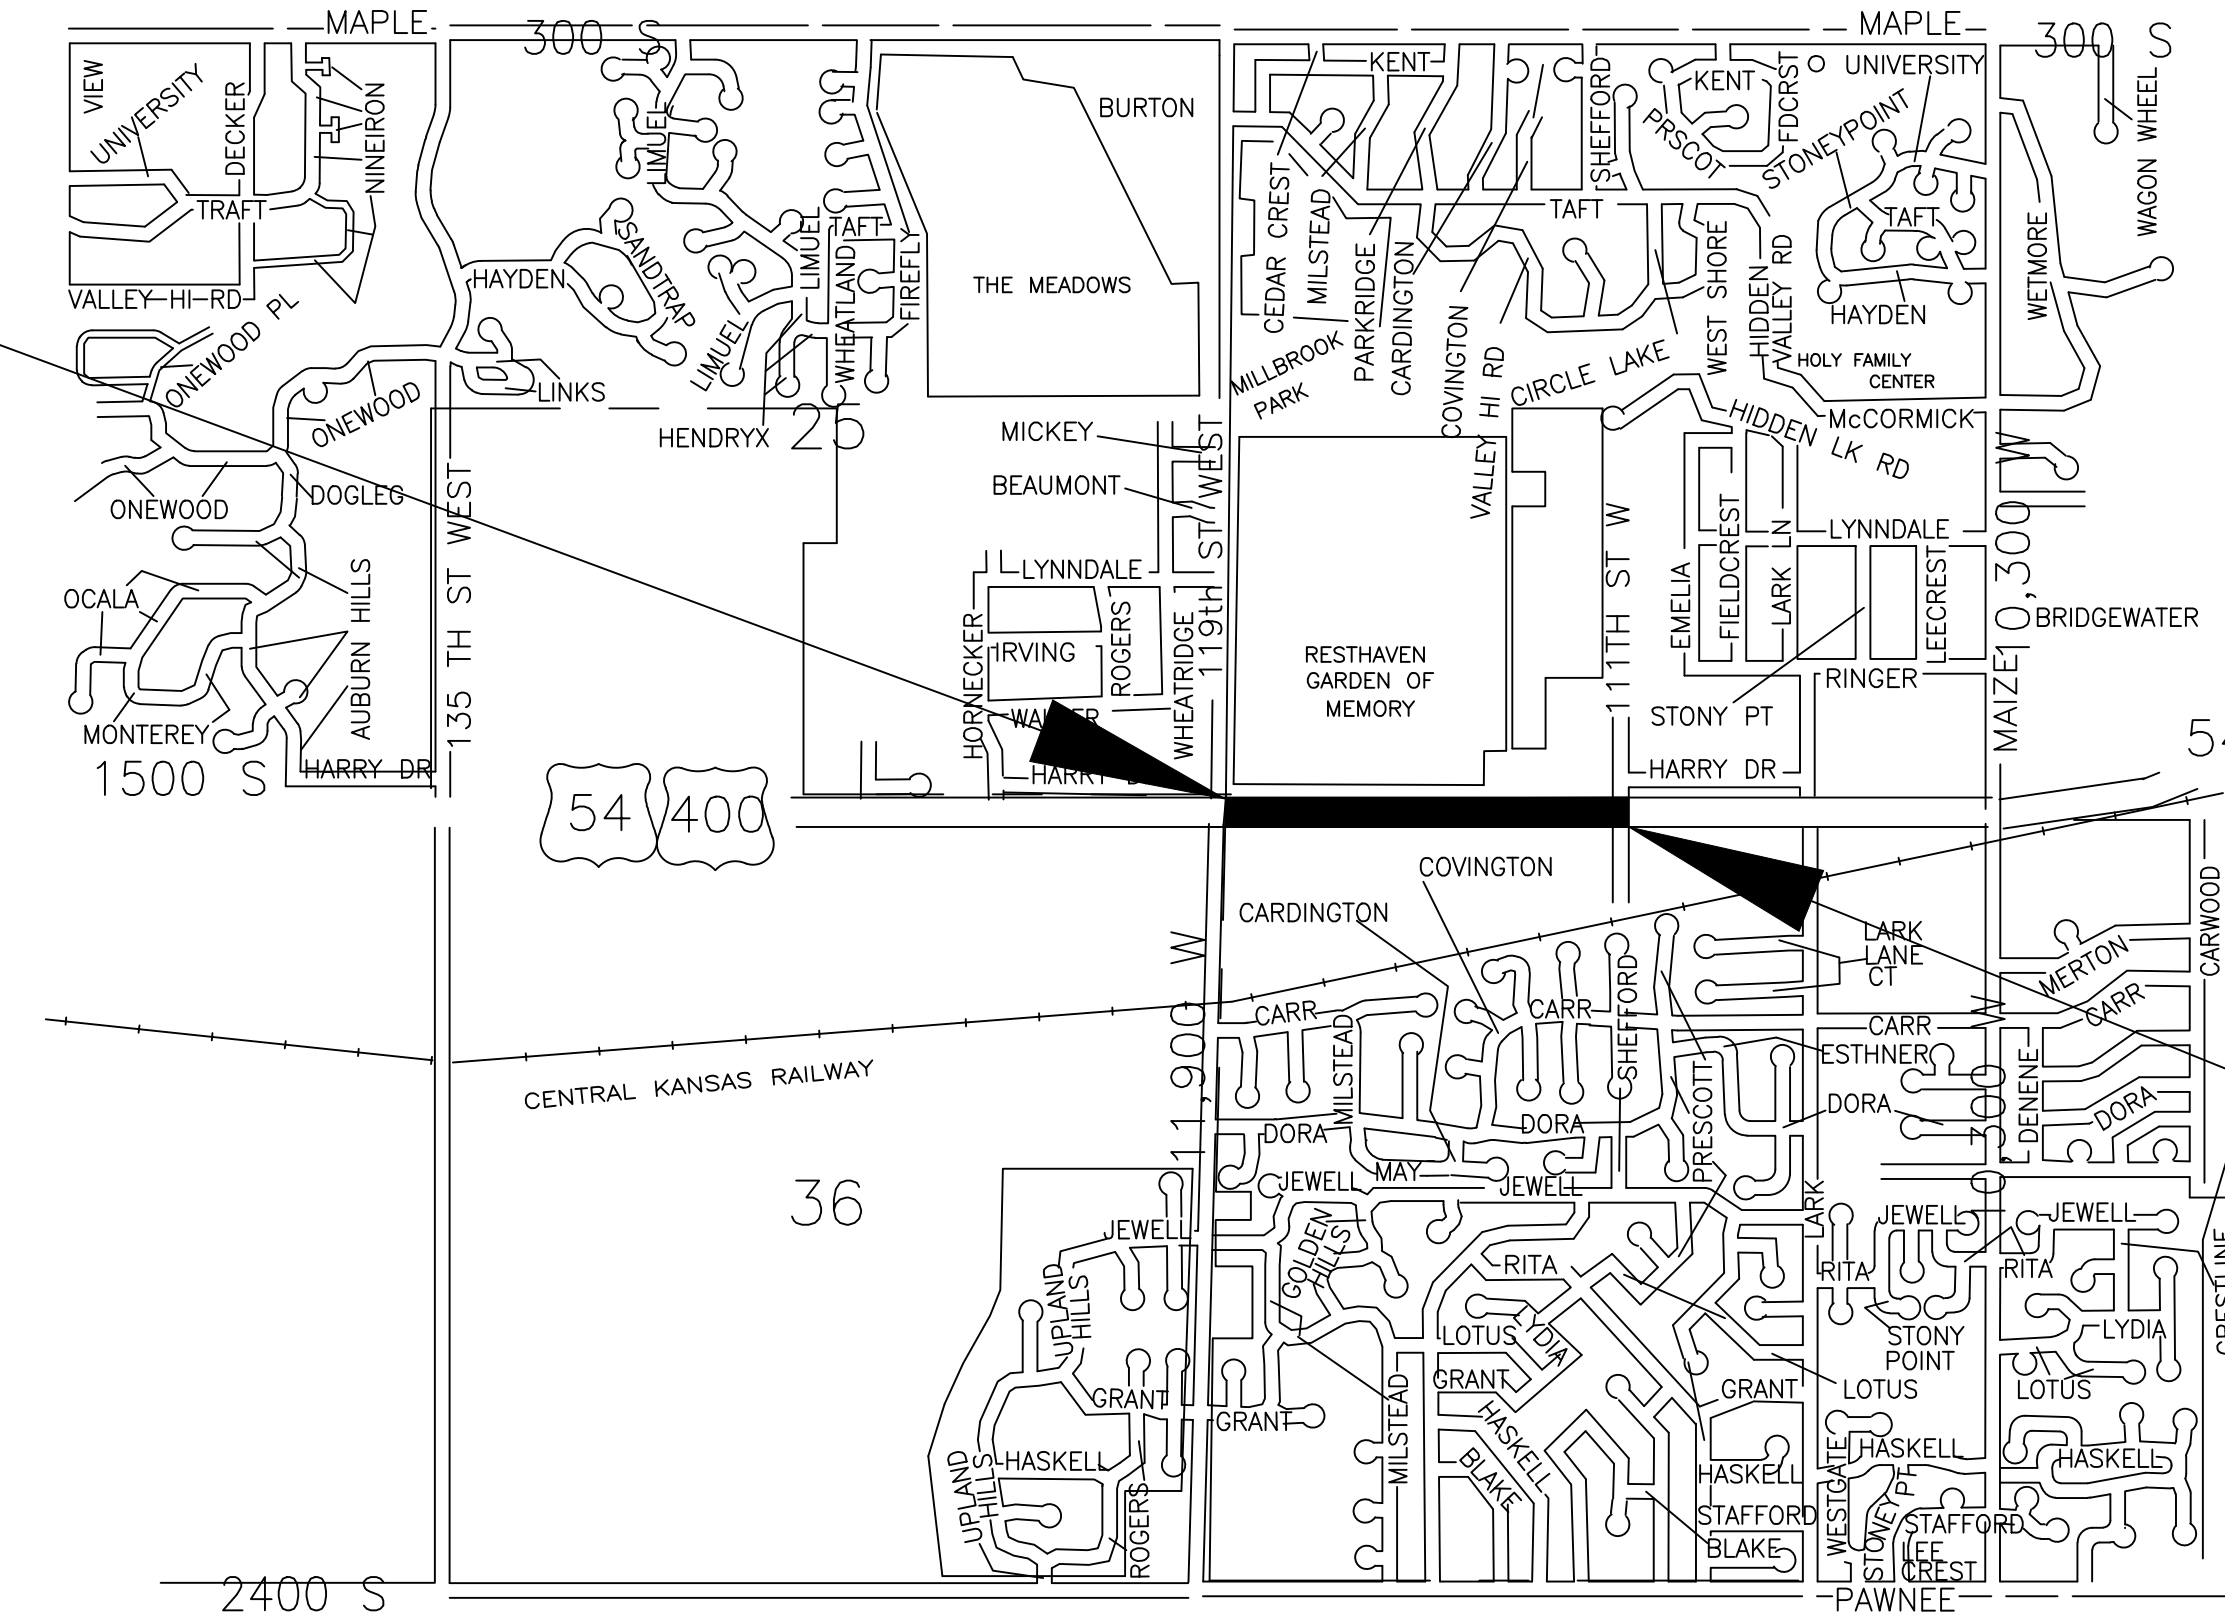

STA. 2+600, 290' E OF 111TH ST. W  
END PROJECT NO. 87-U-2227-01  
KLINK 1R RESURFACING @ 119TH ST.  
W TO 111TH ST. W

CONVENTIONAL SIGNS

COUNTY LINE	CENTER LINE OF PROJECT	
CITY LIMITS	TERRACE	
STATE OR NATIONAL LINE	CULVERTS	
TOWNSHIP, SECTION or GRANT LINE	DROP INLET & STORM SEWER	
PROPERTY LINE	ACCESS CONTROL	
HIGHWAY FENCE	POWER POLE	
EXISTING FENCE	TELEPHONE POLE	
GUARD FENCE	MARSH	
CONSTRUCTION LIMITS	HEDGE	
RIGHT OF WAY LINE	TREES	
TRAVELED WAY LINE	PROFILE ELEVATION	
RAILROADS	STREAM or CREEK	

NOTE: TRAFFIC SHALL BE CARRIED THROUGH CONSTRUCTION.  
ACCESS TO ADJACENT PROPERTY SHALL BE MAINTAINED  
DURING CONSTRUCTION.

APPROVED-DATE  
JAMES ARMOUR, P.E.  
CITY ENGINEER  
CITY OF WICHITA, SEDGWICK COUNTY, KANSAS

CITY ENGINEER'S OFFICE  
CITY HALL - SEVENTH FLOOR  
455 NORTH MAIN STREET  
WICHITA, KANSAS 67202  
(316) 268-4501  
(316) 268-4114 FAX

**KELLOGG (U.S. 54/400)**  
**FROM 119TH ST. W. TO**  
**111TH ST. W.**

JAMES L. ARMOUR P.E. - CITY ENGINEER

ENGINEER: B. RAHBAR	DRAWN BY: A. P. ROSAS
PROJECT NUMBER 472-84815b	INDEX CODE 707006
DATE JAN. 2010	SHEET 1 OF 17