



6+52

15.00' $\begin{matrix} EXC = 3.4 \\ LF = 0.0 \\ CF = 0.0 \end{matrix}$

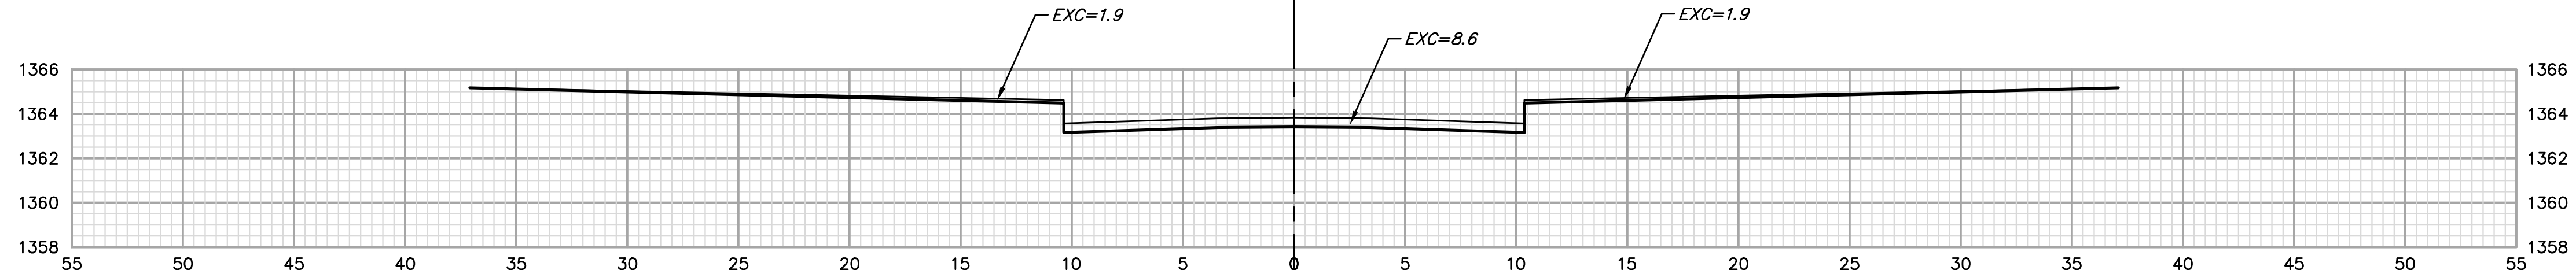


6+37

20.00' $\begin{matrix} EXC = 16.3 \\ LF = 0.0 \\ CF = 0.0 \end{matrix}$

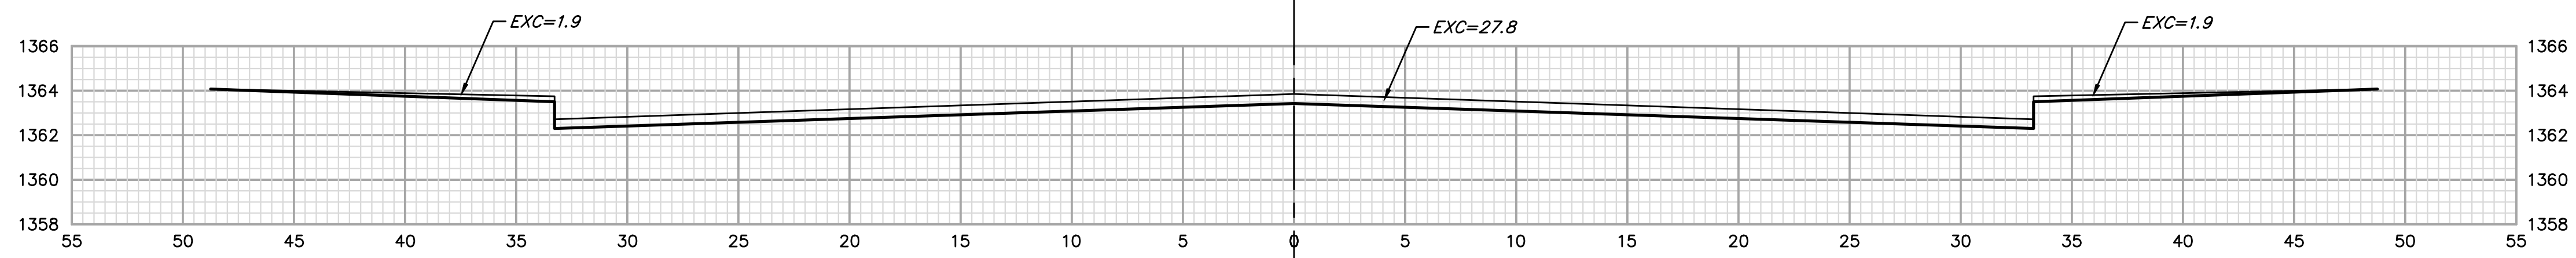


6+17

15.00' $\begin{matrix} EXC = 18.2 \\ LF = 0.0 \\ CF = 0.0 \end{matrix}$

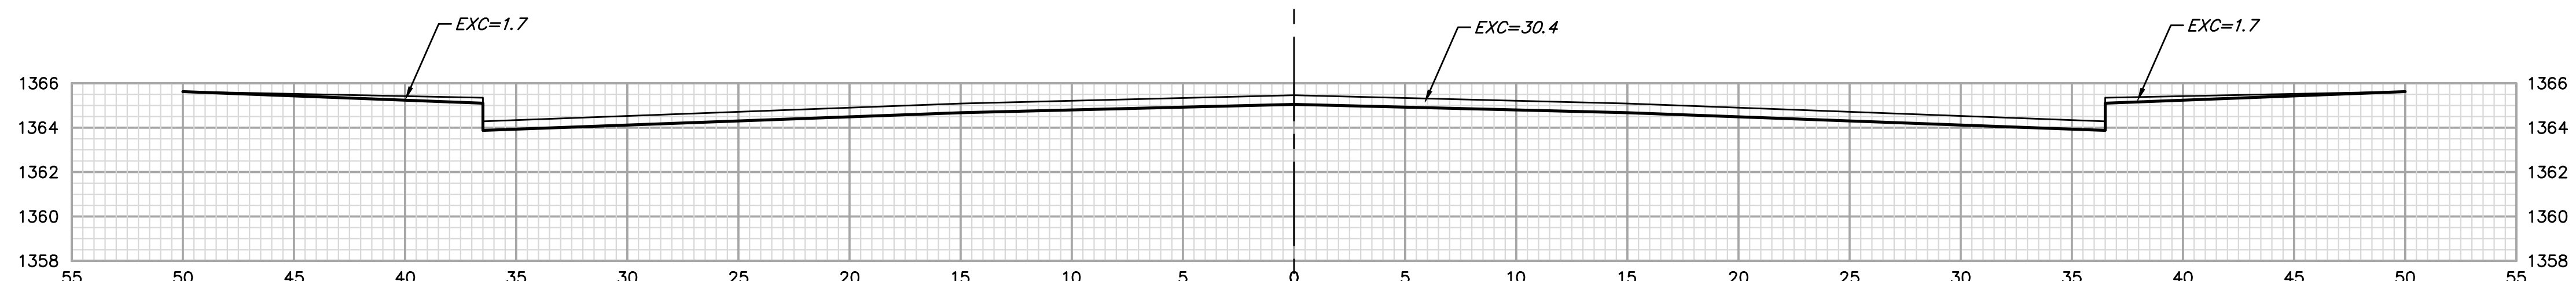

6+02

24.99' $\begin{matrix} EXC = 27.8 \\ LF = 0.0 \\ CF = 0.0 \end{matrix}$

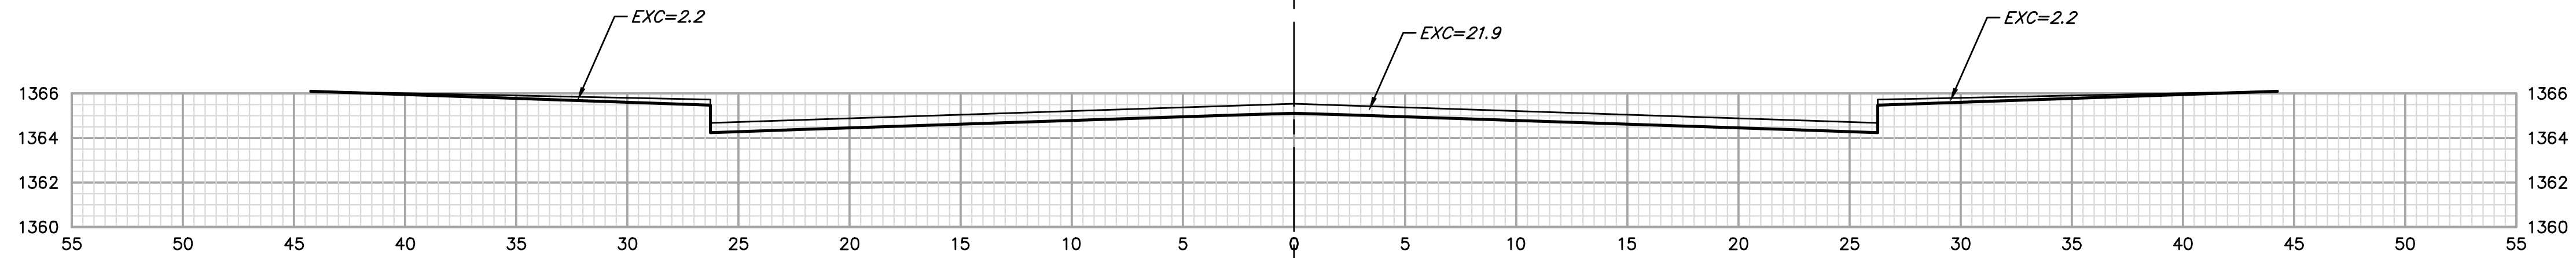

5+77.01

13.01' $\begin{matrix} EXC = 10.3 \\ LF = 0.0 \\ CF = 0.0 \end{matrix}$

KENTUCKY CT.

Sheet Totals
 Excavation = 76.0 C.Y.
 Loose Fill = 0.0 C.Y.
 Compacted Fill = 0.0 C.Y.

