


STATE	PROJECT NO.	YEAR	SHEET NO.	TOTAL SHEETS
KANSAS	472 84614	:	6	534

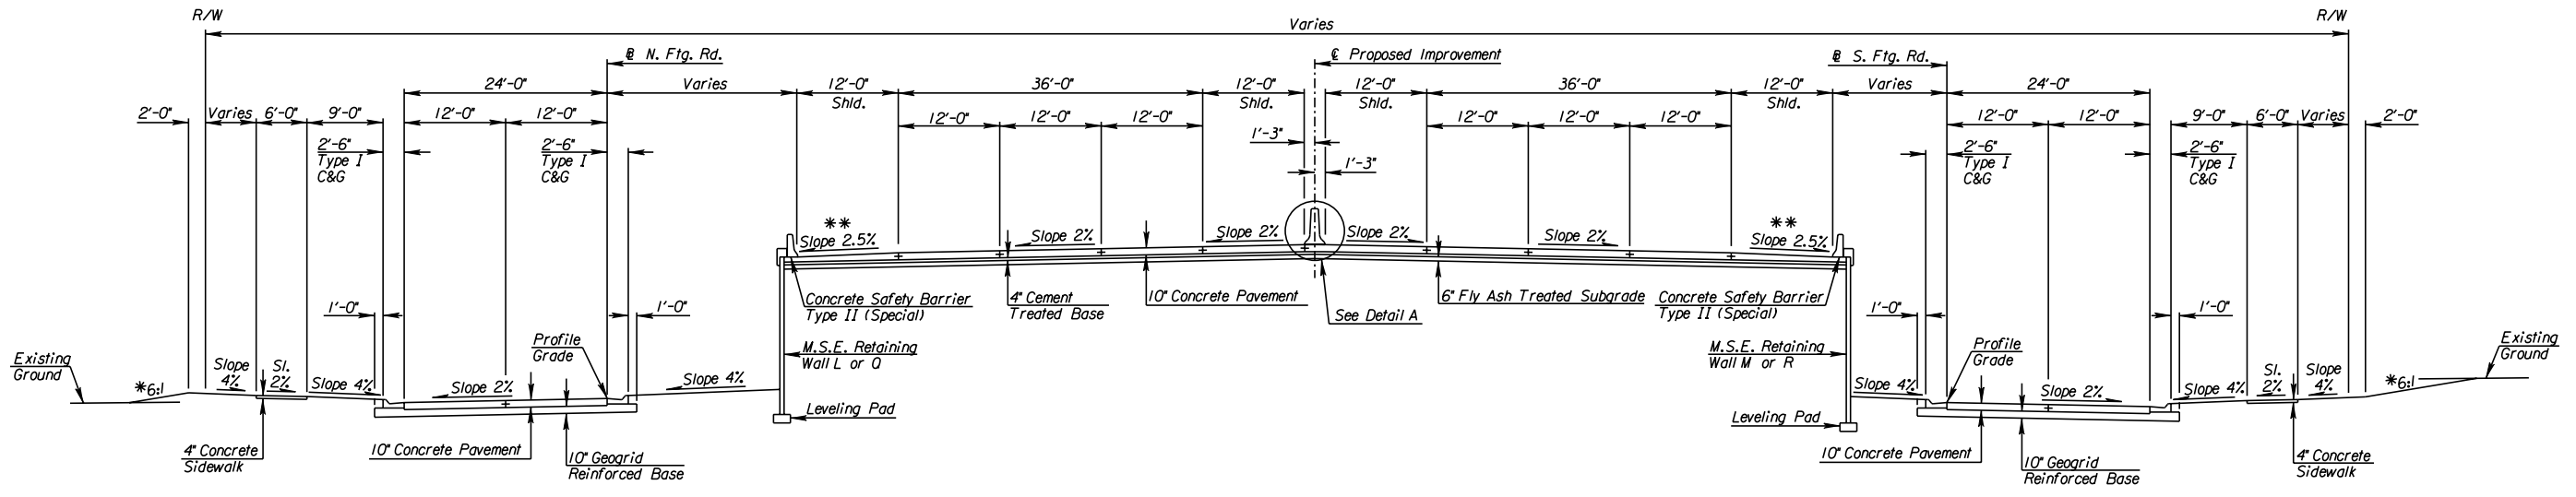


FILL SECTION

KELLOGG TYPICAL SECTION - ELEVATED ROADWAY
 STA. 721+32.93 TO STA. 743+30.89 LT.
 STA. 720+87.40 TO STA. 743+97.94 RT.

CUT SECTION

** Varies from 2.5% to 2%
 Sta. 726+69.68 to Sta. 726+84.68
 Varies from 2% to 2.5%
 Sta. 721+73.80 to Sta. 721+88.80
 Sta. 734+91.84 to Sta. 735+06.84

*** Varies Sta. 720+87.40 to
 Sta. 734+06.75.

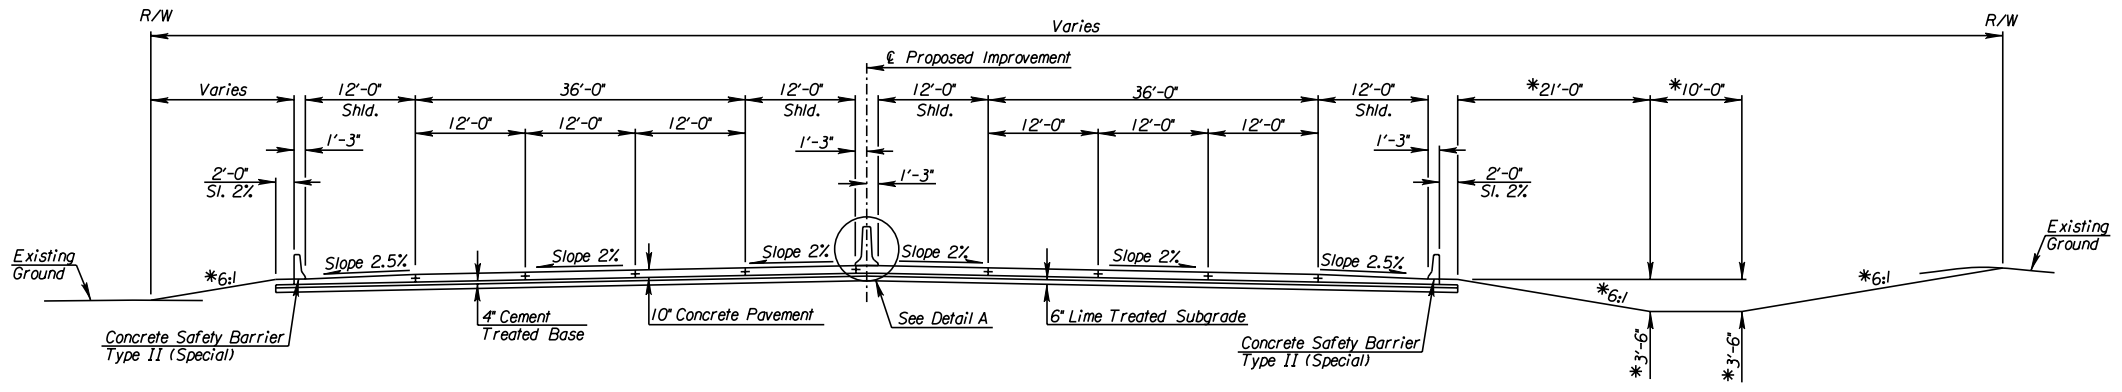


FILL SECTION

KELLOGG TYPICAL SECTION - AT GRADE
 STA. 743+30.89 TO STA. 748+20 LT.
 STA. 743+97.94 TO STA. 748+20 RT.

CUT SECTION

Note: Intersection of all slope lines shall be softened and rounded for pleasing appearance.

* Dimensions and slopes for standard ditches and fills. See plan and cross-sections for variations.

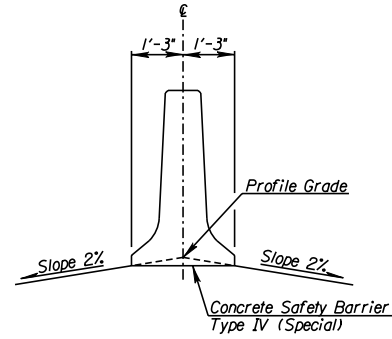

DETAIL A

CITY OF WICHITA
 EAST KELLOGG
 TYPICAL SECTIONS

10:38:35 AM
 2/9/2011
 T:\35766A\Cadd\Sheets\Roadway\Typ\K2MLTYP03.dgn
 SURV. - PLOT CADD DES. - DR. - TR. - CKD. - APP.