


STATE	PROJECT NO.	YEAR	SHEET NO.	TOTAL SHEETS
KANSAS	472 84614	.	36	534

From Balance Sta. 1616+35 See Sh. No. 14 for Earthwork Balance To Balance Sta. 1707+00

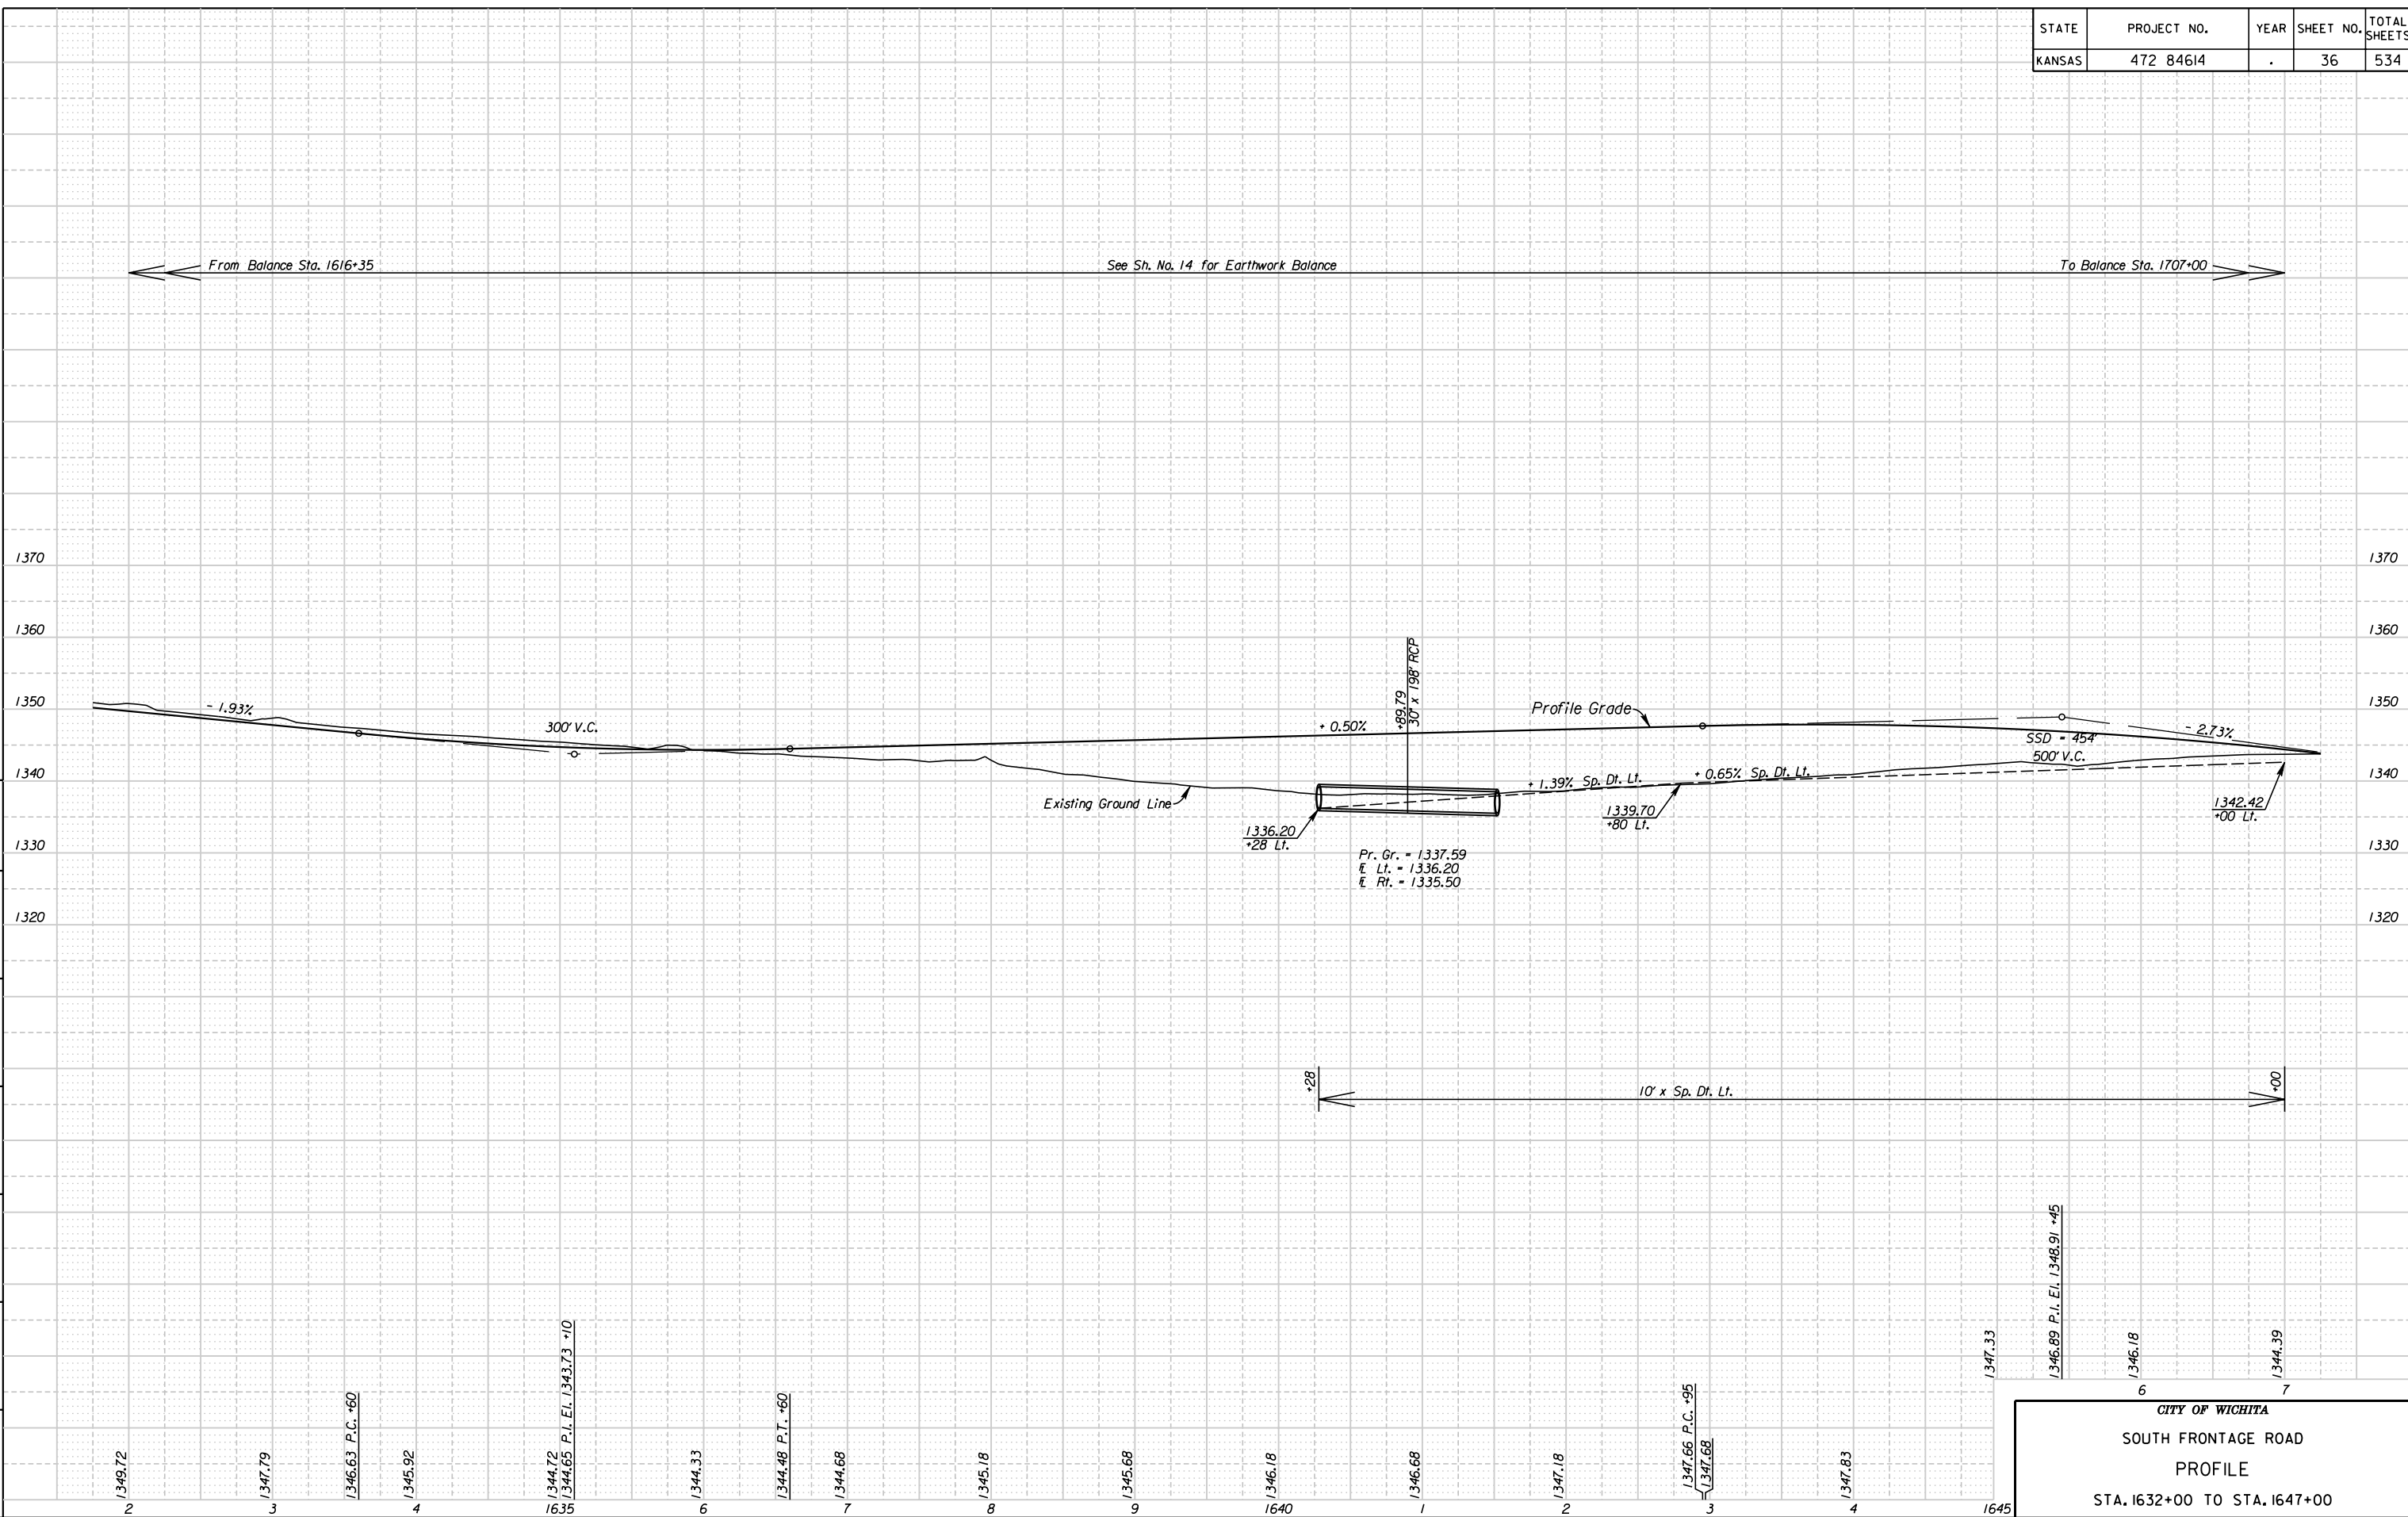

4:30:28 PM  
 2/8/2011  
 G:\W06\0035\Road\35766A-Project\1\Design\_Management\CADD\Bose\Borders\K2\SPRF04.dgn  
 SURV. - PLOT CADD DES. - DR. - TR. - CKD. - APP.

**CITY OF WICHITA**  
 SOUTH FRONTAGE ROAD  
 PROFILE  
 STA. 1632+00 TO STA. 1647+00