


STATE	PROJECT NO.	YEAR	SHEET NO.	TOTAL SHEETS
KANSAS	472 84614	.	42	534

From Balance Sta. 1616+35 See Sh. No. 14 for Earthwork Balance To Balance Sta. 1707+00

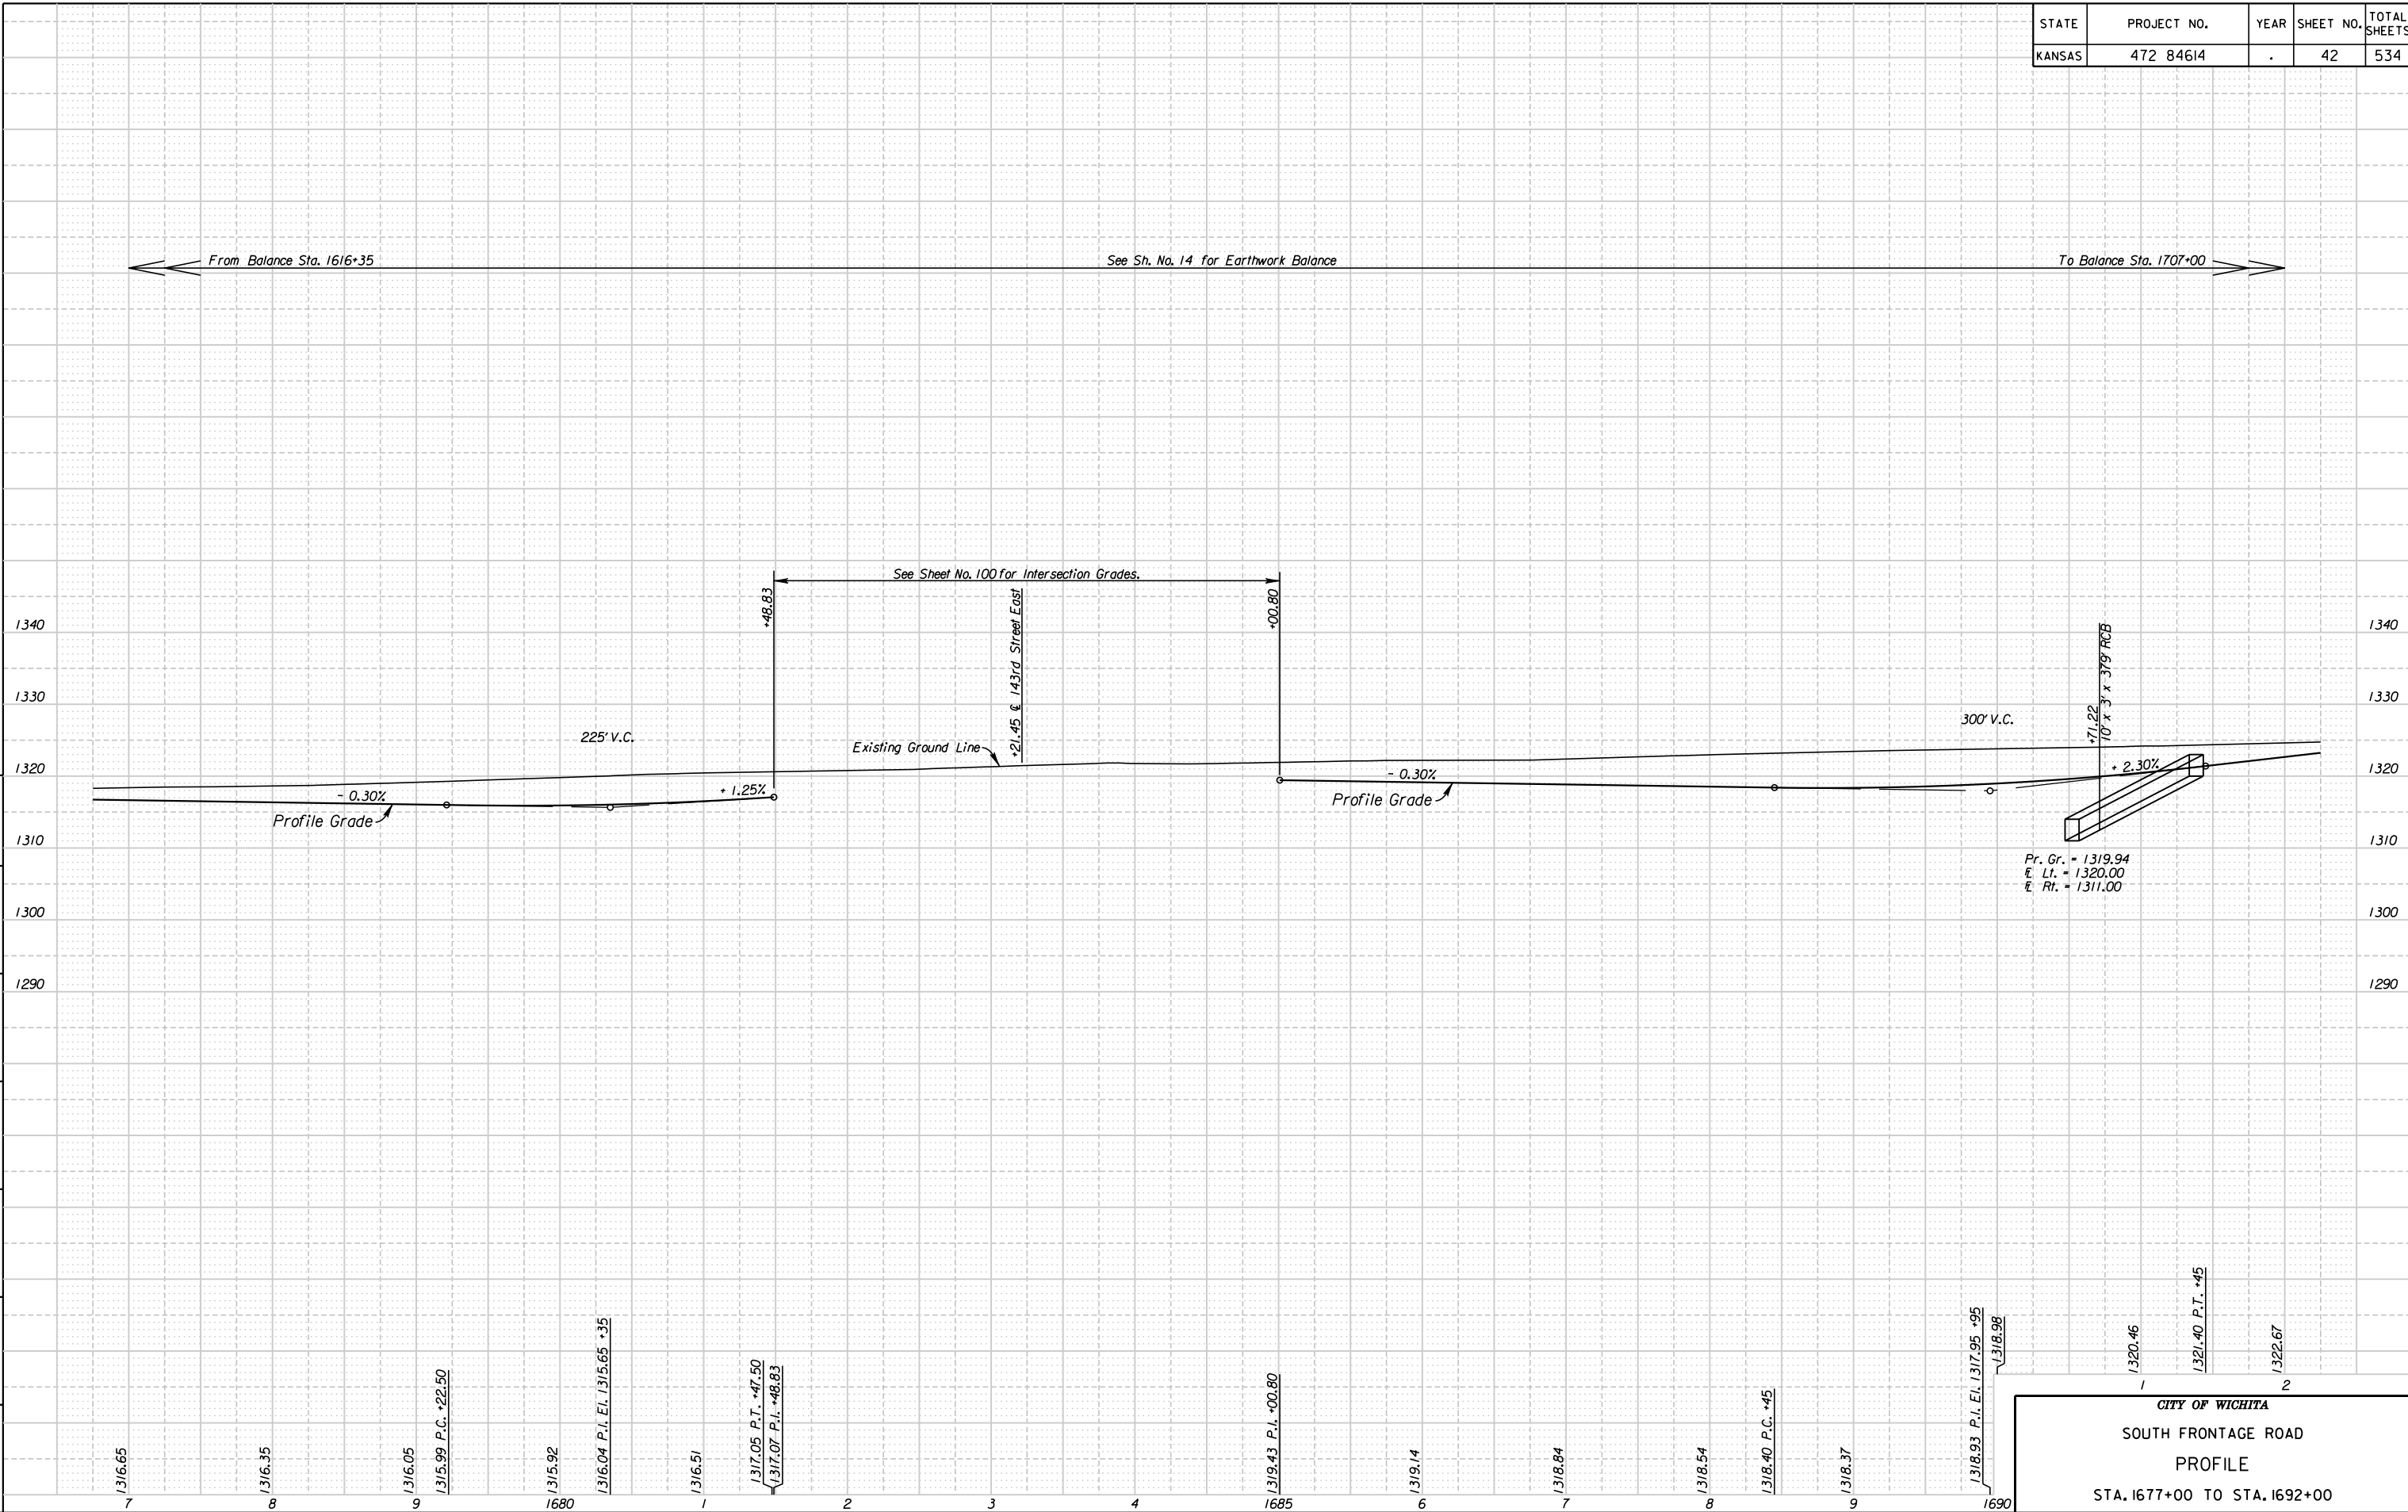

4:31:30 PM  
 2/8/2011  
 G:\W06\0035\Road\35766A-Project\Design\_Management\CADD\Bose\Borders\K2\SPRF07.dgn  
 SURV. - PLOT CADD DES. - DR. - TR. - CKD. - APP.

**CITY OF WICHITA**  
**SOUTH FRONTAGE ROAD**  
**PROFILE**  
 STA. 1677+00 TO STA. 1692+00