


STATE	PROJECT NO.	YEAR	SHEET NO.	TOTAL SHEETS
KANSAS	472 84614	.	55	534

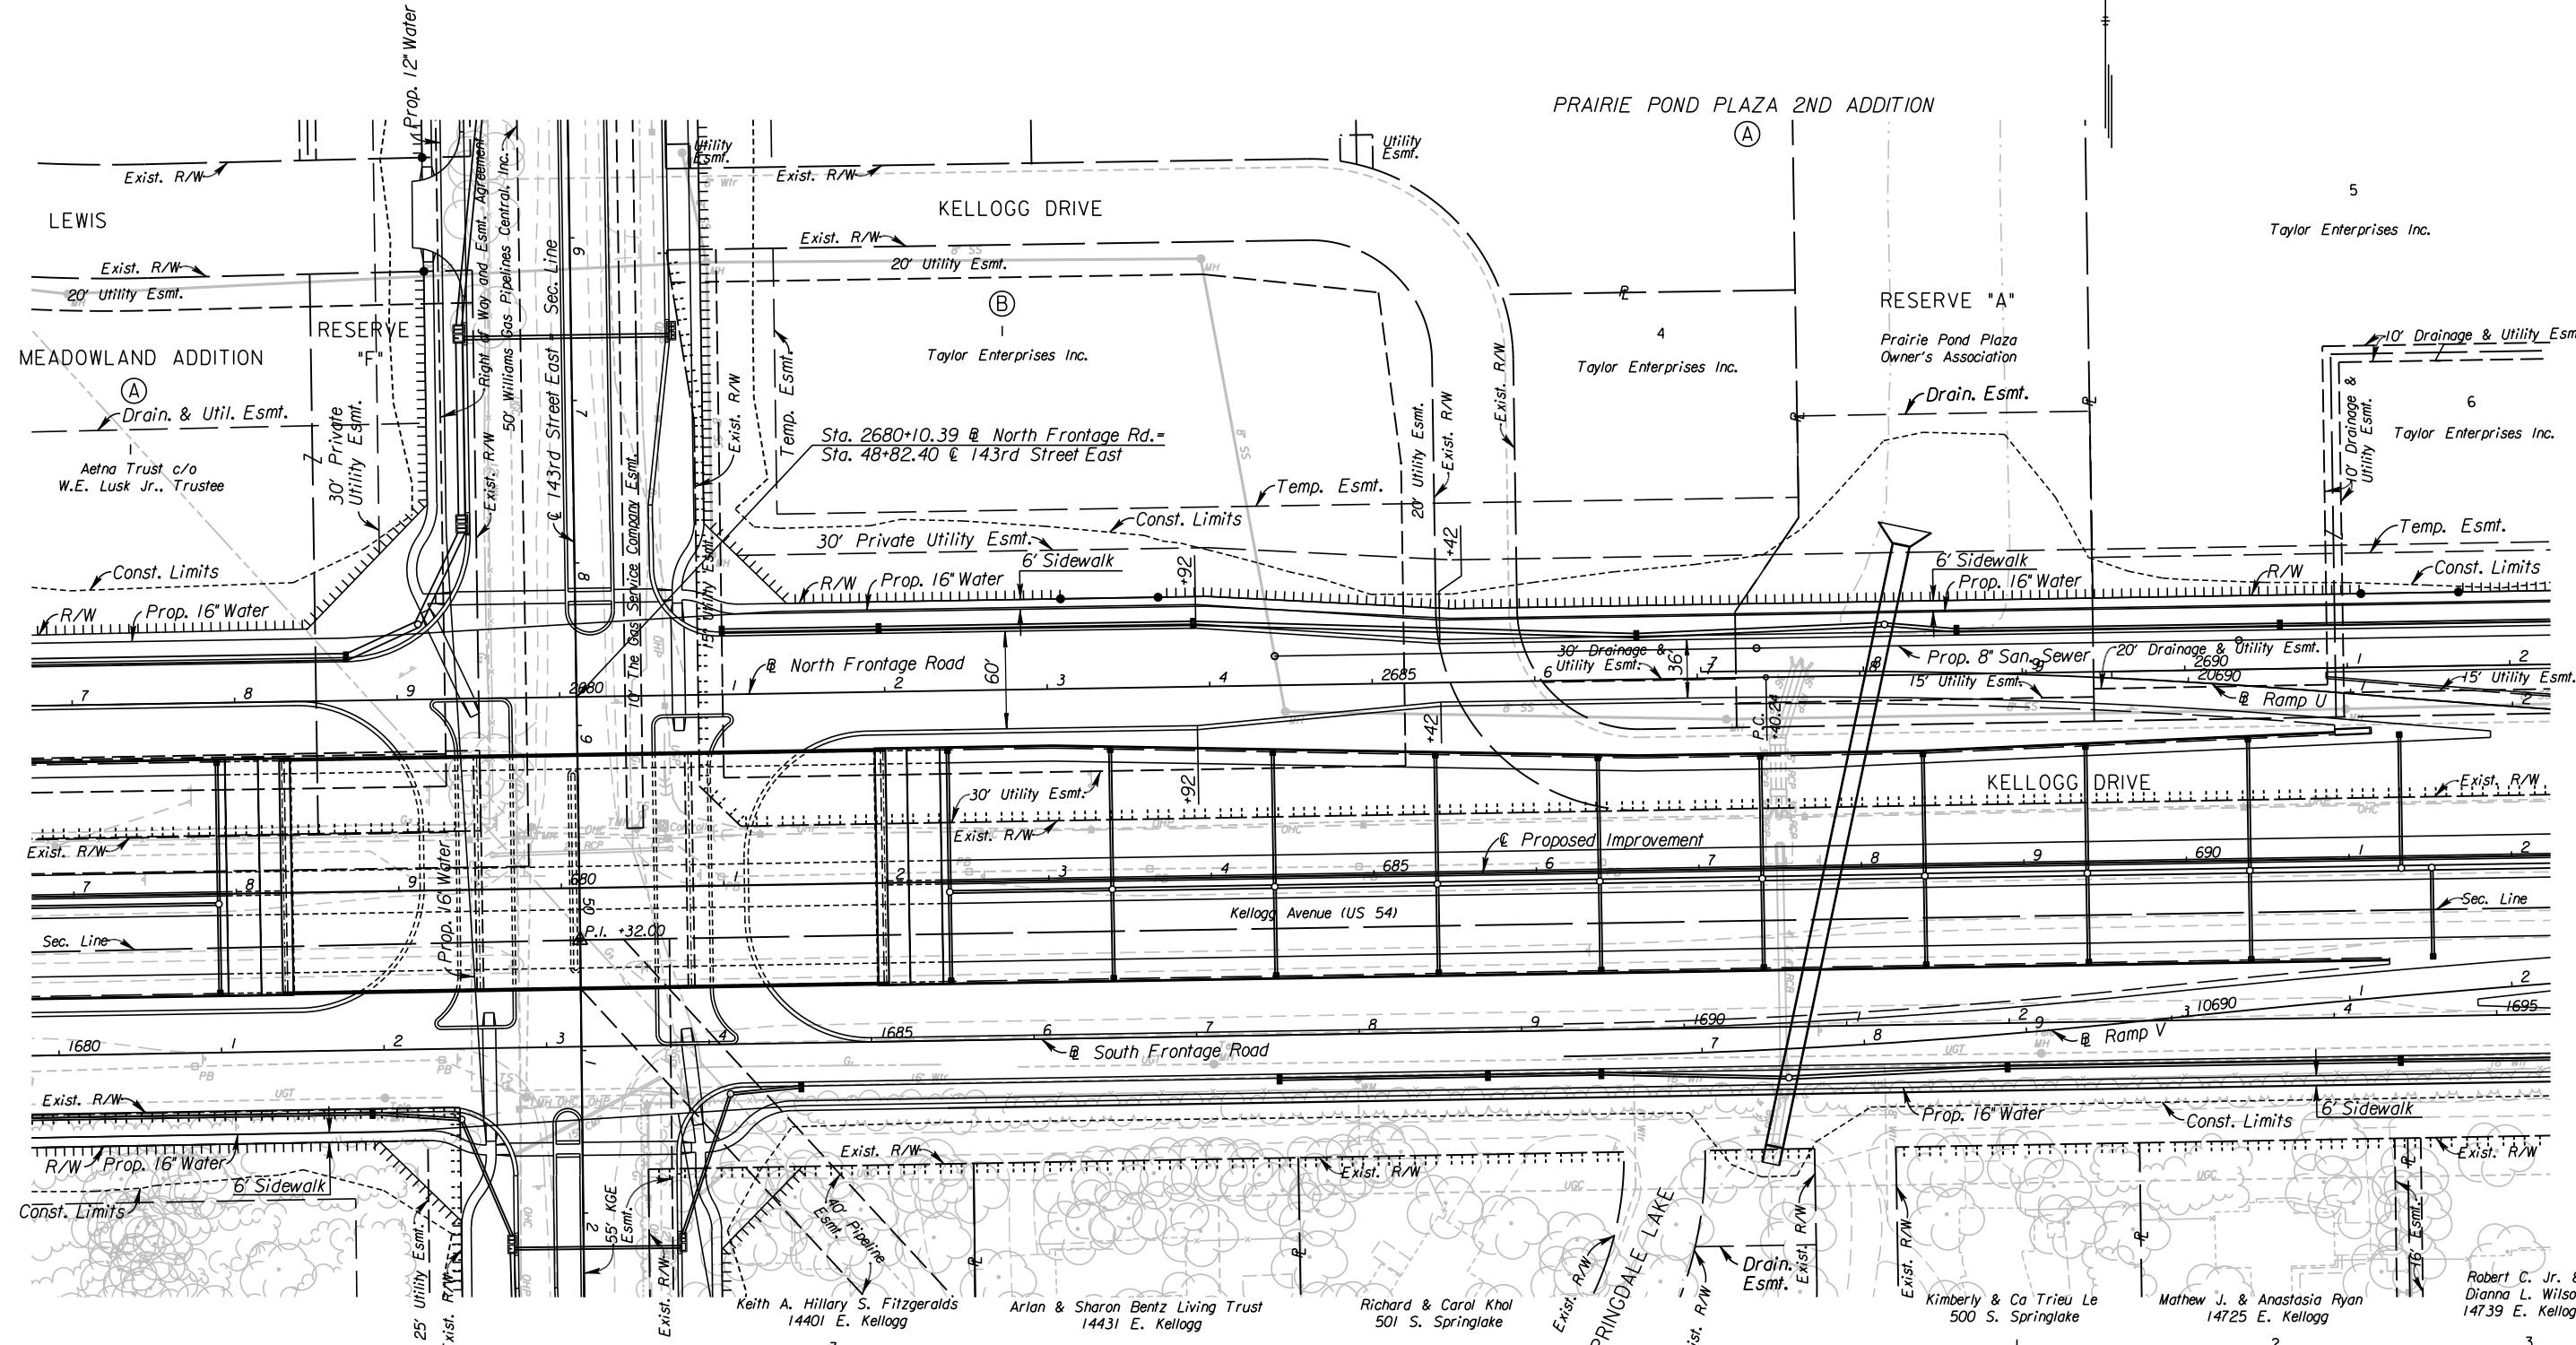

- UTILITIES**
- | | |
|-------------------|------------------------|
| Cable | Cox Communications |
| Gas ₁ | Kansas Gas Service |
| Gas ₂ | Southern Star Pipeline |
| Gas ₅ | Coffeyville Resources |
| Power | Westar |
| Sanitary Sewer | Wichita Water & Sewer |
| Storm Water Sewer | Wichita Water & Sewer |
| Telephone | AT&T |
| Traffic Signal | City of Wichita |
| Water | Wichita Water & Sewer |

See Sh. No's. 102-130 for SWS Plans.
 See Sh. No's. 136-139 for San. Sewer Plans.
 See Sh. No's. 140-162 for Water Plans.

CITY OF WICHITA
 NORTH FRONTAGE ROAD
 PLAN
 STA. 2677+00 TO STA. 2692+00

3:39:49 PM
 2/23/2011
 G:\W06\0035\Road\35766A-Project 11\Design Management\CADD\Bose\border.s\EK2FNPLN03.dgn
 SURV. PLOT CADD DES. DR. TR. CKD. APP.