


|        |             |      |           |              |
|--------|-------------|------|-----------|--------------|
| STATE  | PROJECT NO. | YEAR | SHEET NO. | TOTAL SHEETS |
| KANSAS | 472 84614   | .    | 60        | 534          |

From Balance Sta. 2704+00 See Sh. No. 24 for Earthwork Balance To Balance Sta. 2758+08.63

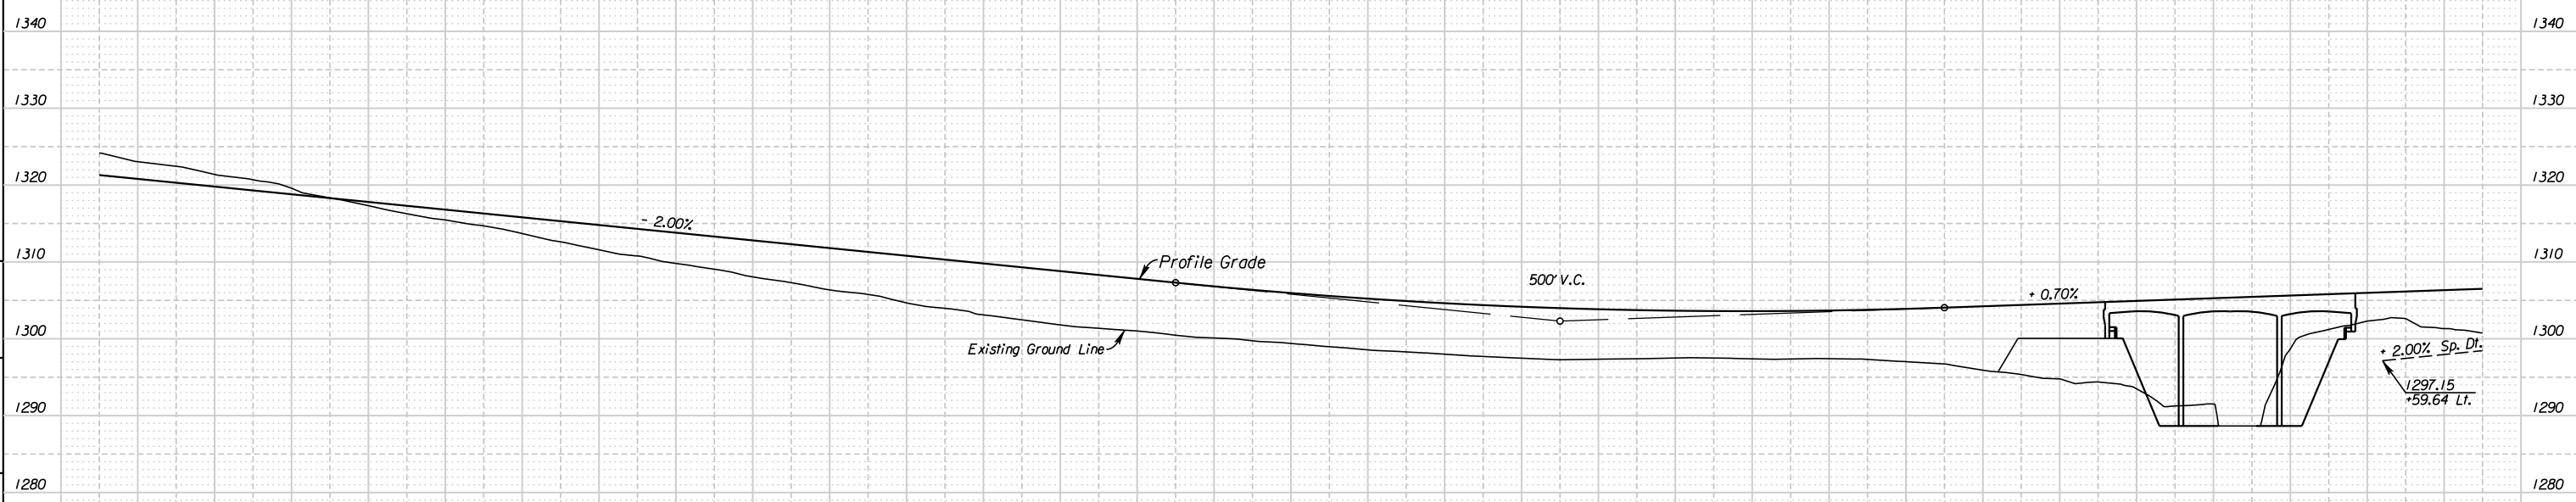

4:34:39 PM  
 2/8/2011  
 G:\W06\0035\Road\35766A-Project\1\Design\_Management\CADD\Bose\Borders\K2\FNPRF05.dgn  
 SURV. - PLOT CADD DES. - DR. - TR. - CKD. - APP.

7 1/320.80 8 1/318.80 9 1/316.80 2710 1/314.80 1 1/312.80 2 1/310.80 3 1/308.80 4 1/307.30 P.C. +75 1/306.82 2715 5 1/305.22 6 1/304.17 1/303.99 P.I. El. 1/302.30 +25 7 1/303.65 8 1/303.68 9 1/304.05 P.T. +75 1/304.23 2720 1/304.93 1 1/305.63 2 1/306.33

CITY OF WICHITA

NORTH FRONTAGE ROAD

PROFILE

STA. 2707+00 TO STA. 2722+00