


STATE	PROJECT NO.	YEAR	SHEET NO.	TOTAL SHEETS
KANSAS	472 84614	:	78	534

10:42:15 AM
 2/9/2011
 T:\35766A\Cadd\Sheets\General\K2\HCON03.dgn

SURV. - PLOT CADD DES. - DR. - TR. - CKD. - APP.

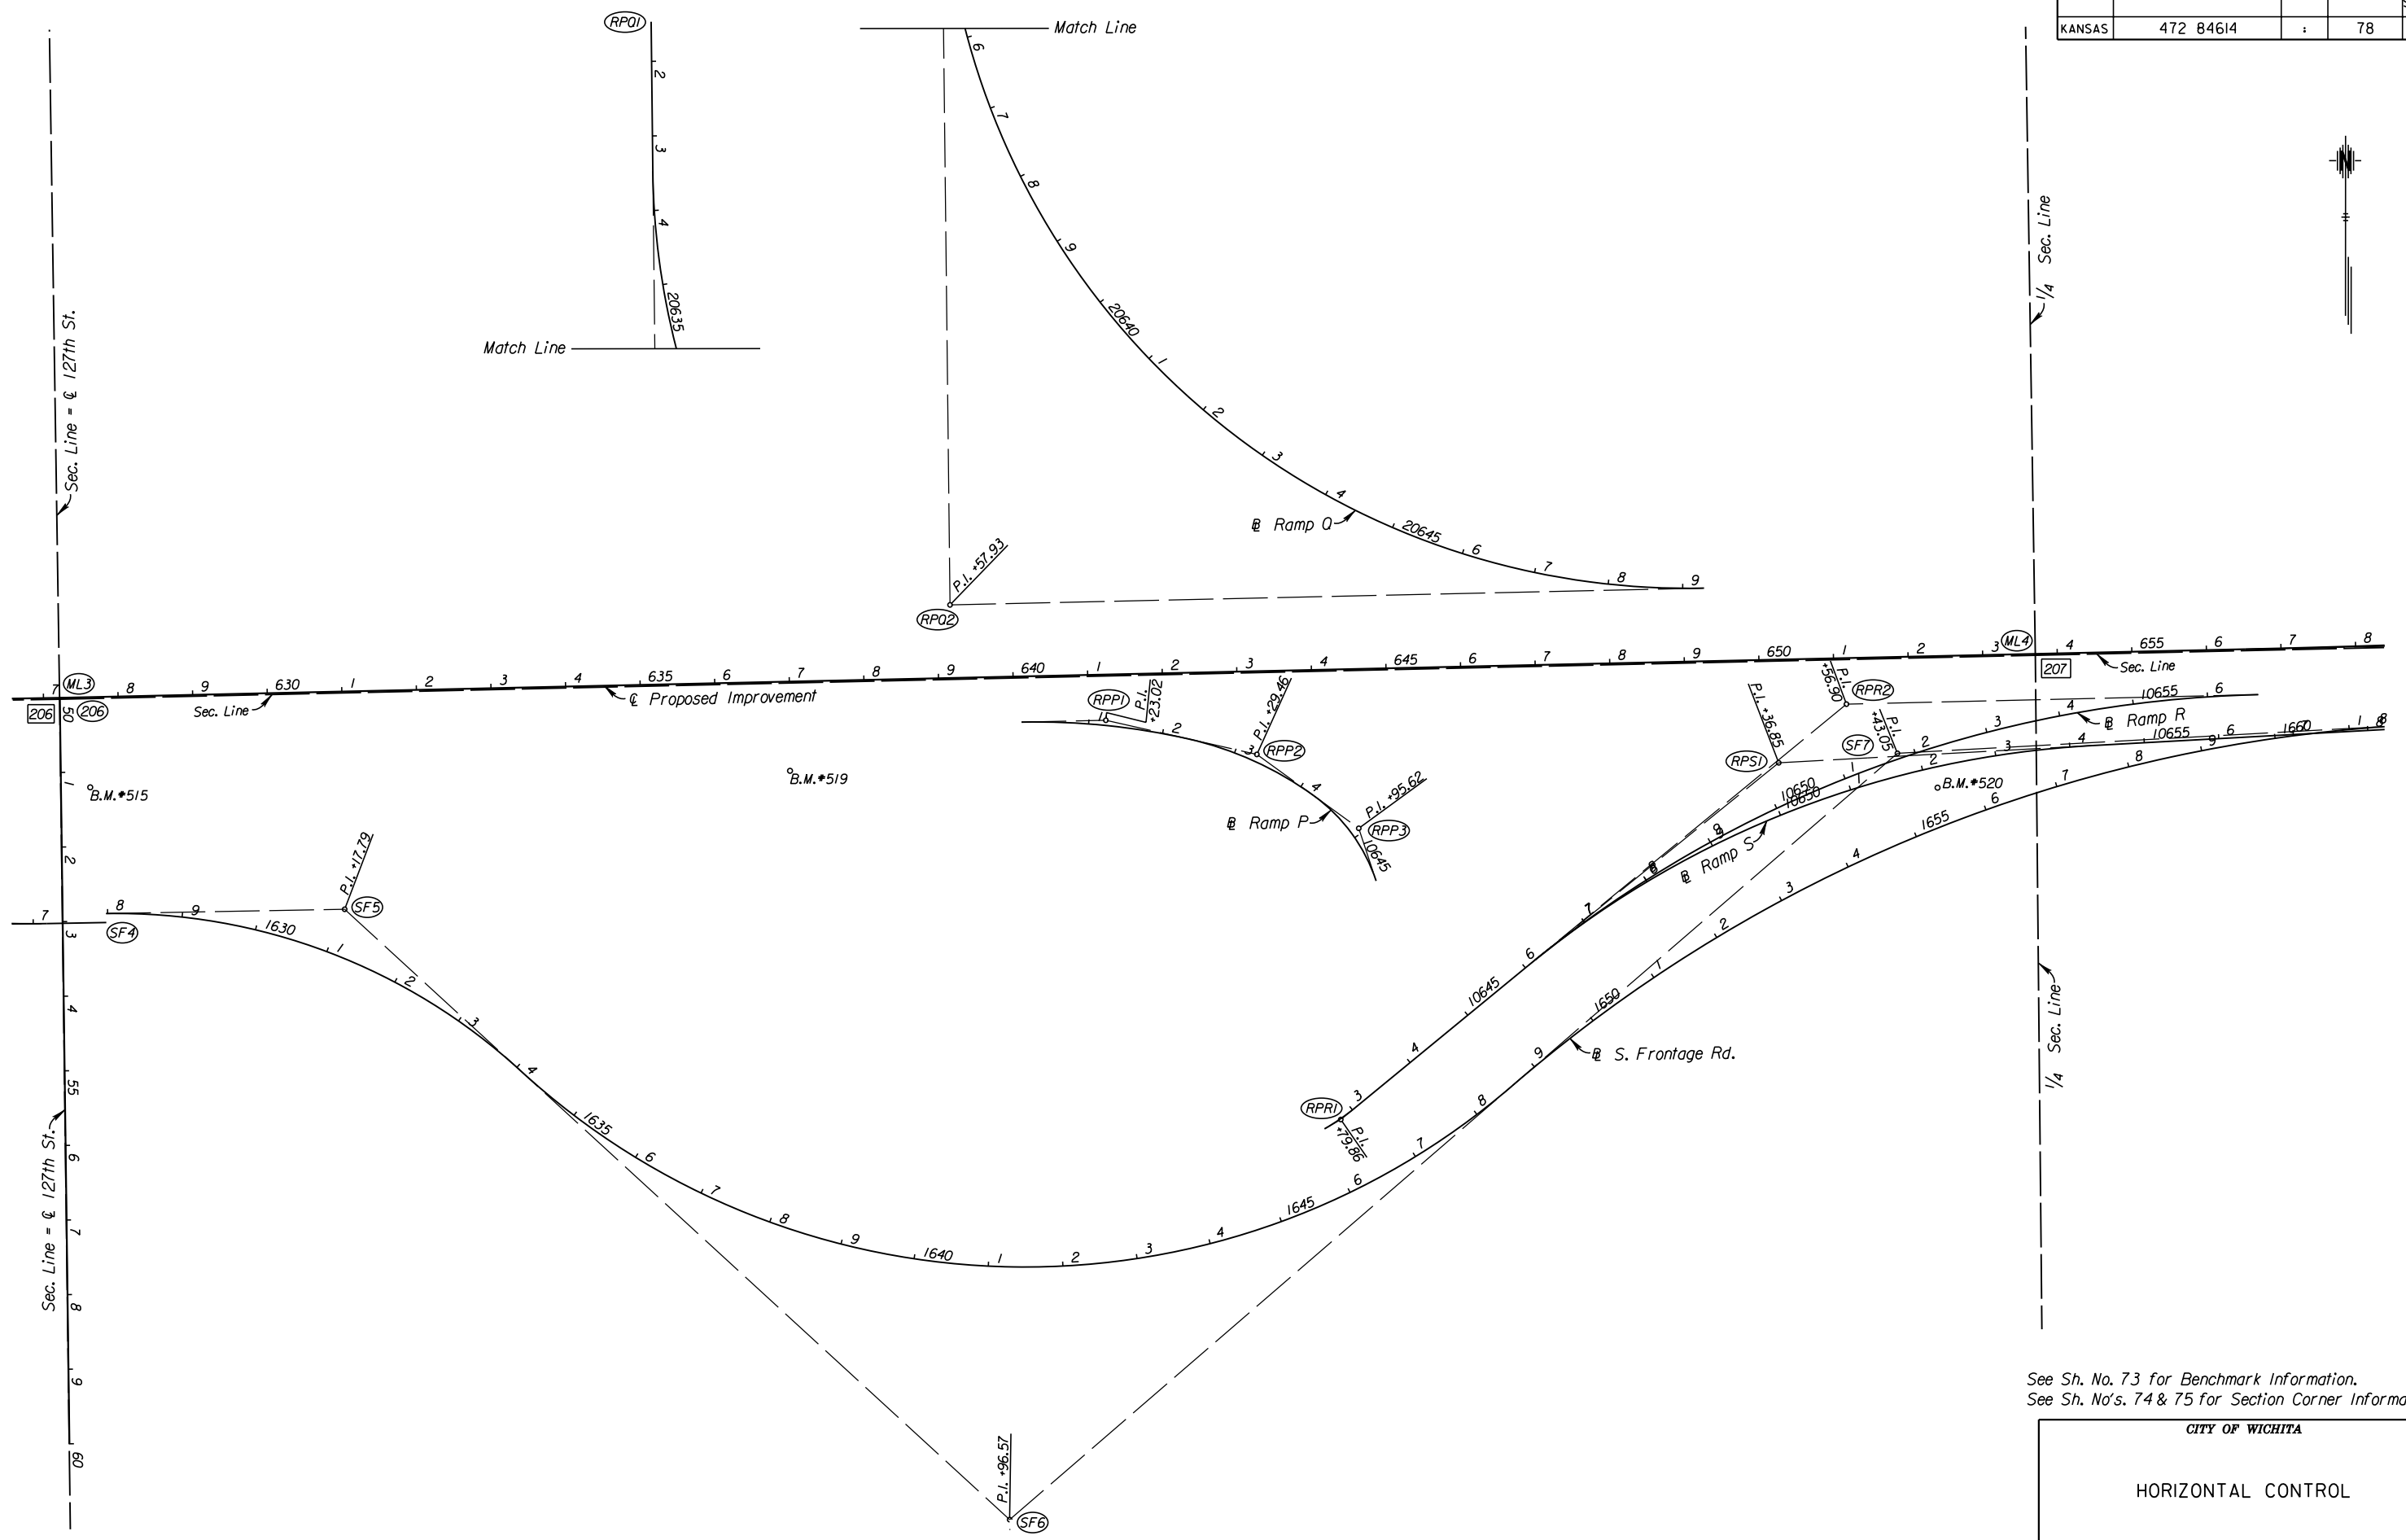

See Sh. No. 73 for Benchmark Information.
 See Sh. No's. 74 & 75 for Section Corner Information.

CITY OF WICHITA
 HORIZONTAL CONTROL