
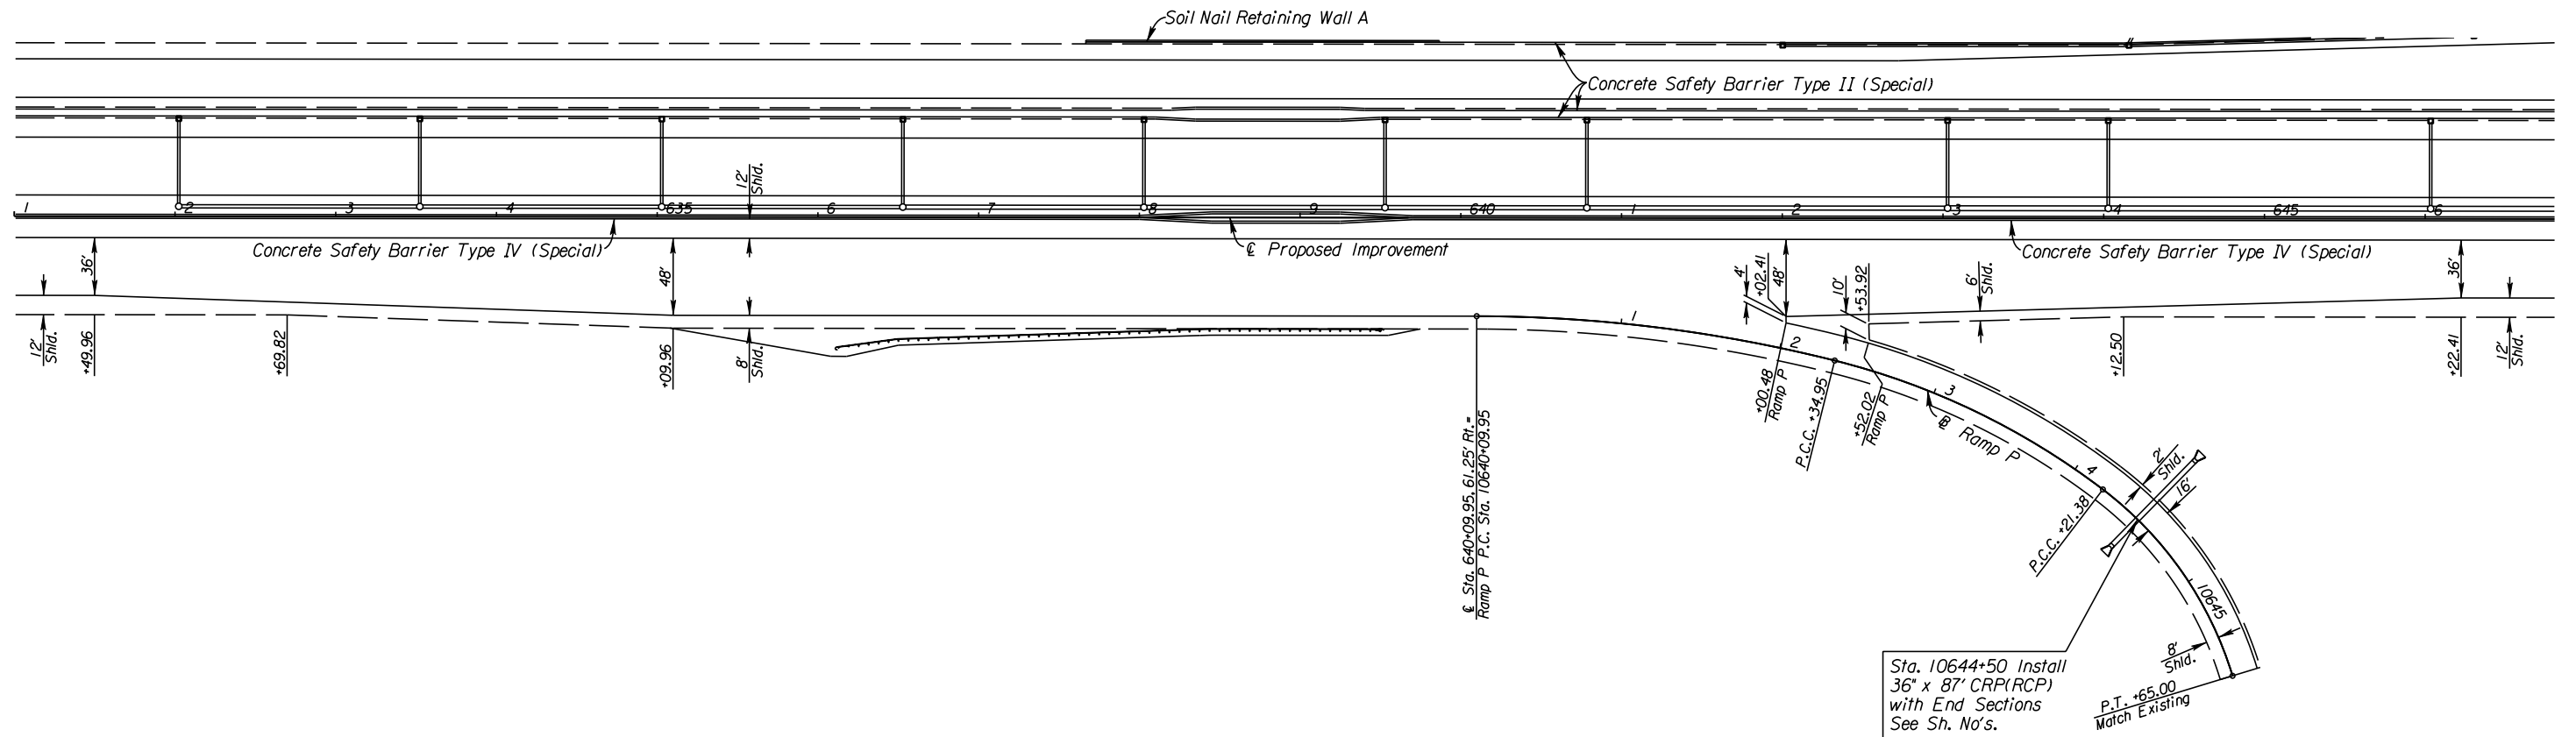


STATE	PROJECT NO.	YEAR	SHEET NO.	TOTAL SHEETS
KANSAS	472 84614	:	82	534

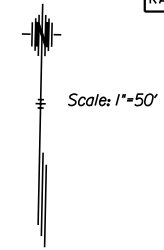

See Sh. No's. 102-130 for SWS Plans.

CITY OF WICHITA
RAMP P
PLAN
STA. 10640+09.95 - STA. 10645+65

10:42:27 AM
 2/9/2011
 T:\35766A\Cadd\Sheets\Roadway\Details\K2RPPPL.dgn
 SURV. - PLOT CADD | DES. - DR. - TR. - CKD. - APP.