



STATE	PROJECT NO.	YEAR	SHEET NO.	TOTAL SHEETS
KANSAS	472 84614	.	83	534

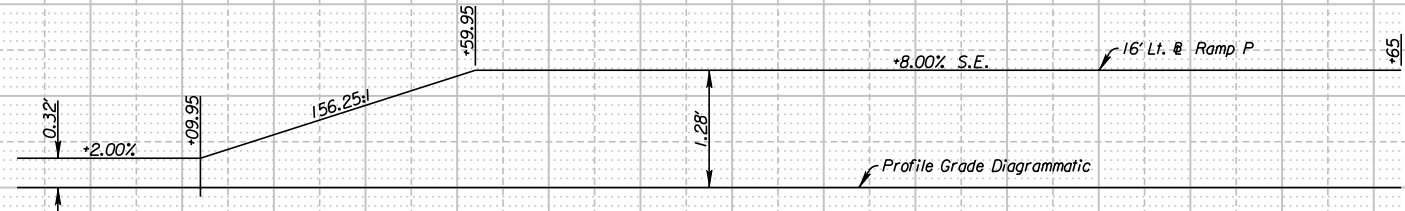

See Sh. No. 14 for Earthwork Balance

+09.95

+65

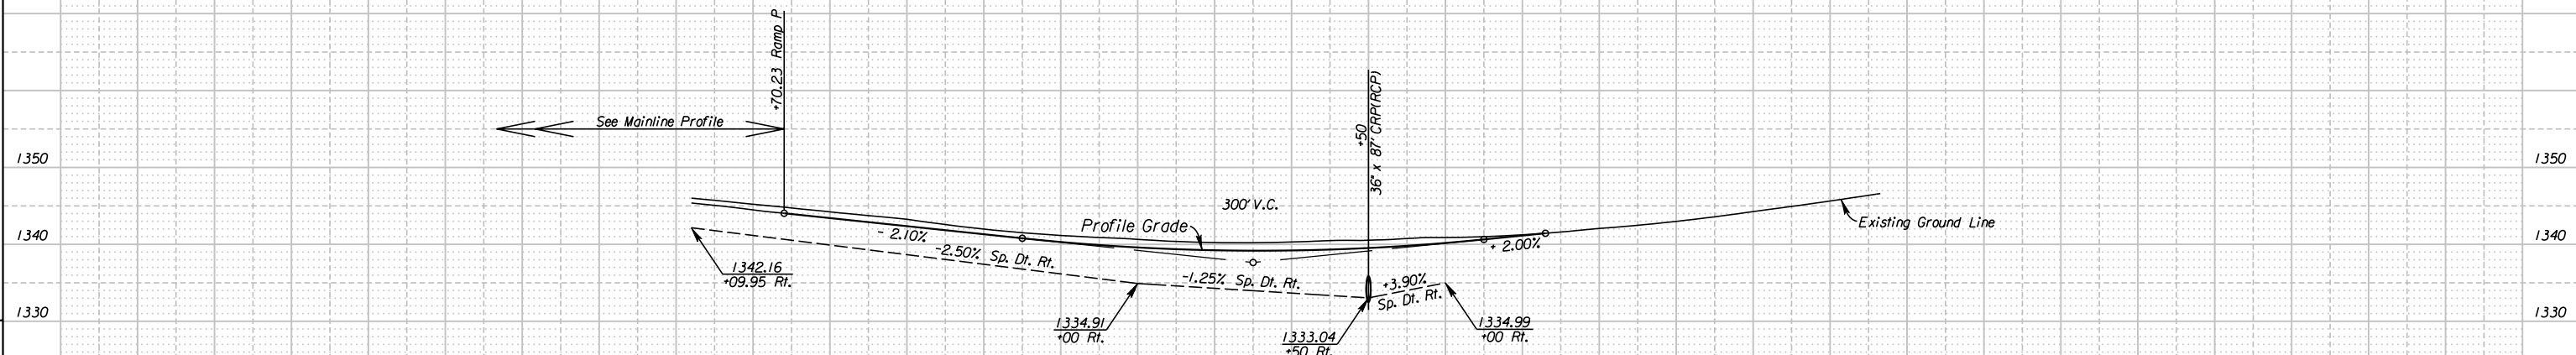

See Sh. No. 14 for Dt. Lt.

10' x Sp. Dt. Rt.

+50

No. Dt. Lt.

+65

+00

Transition to Exist.

10:42:29 AM
 2/9/2011
 I:\35766A\Cadd\Sheets\Roadway\Details\EK2RPPPR.dgn
 SURV. - PLOT CADD DES. - DR. - TR. - CKD. - APP.

8

9

10640

1344.04 +70.23

1343.41

1341.31

1340.79 P.C. +25

1339.60

1339.18 P.L. El. 1337.64 +75

1339.21

1340.18

1340.64 P.T. +25

Match Existing +65

6

7

CITY OF WICHITA

RAMP P

PROFILE

STA. 10640+70.23 - STA. 10645+65