
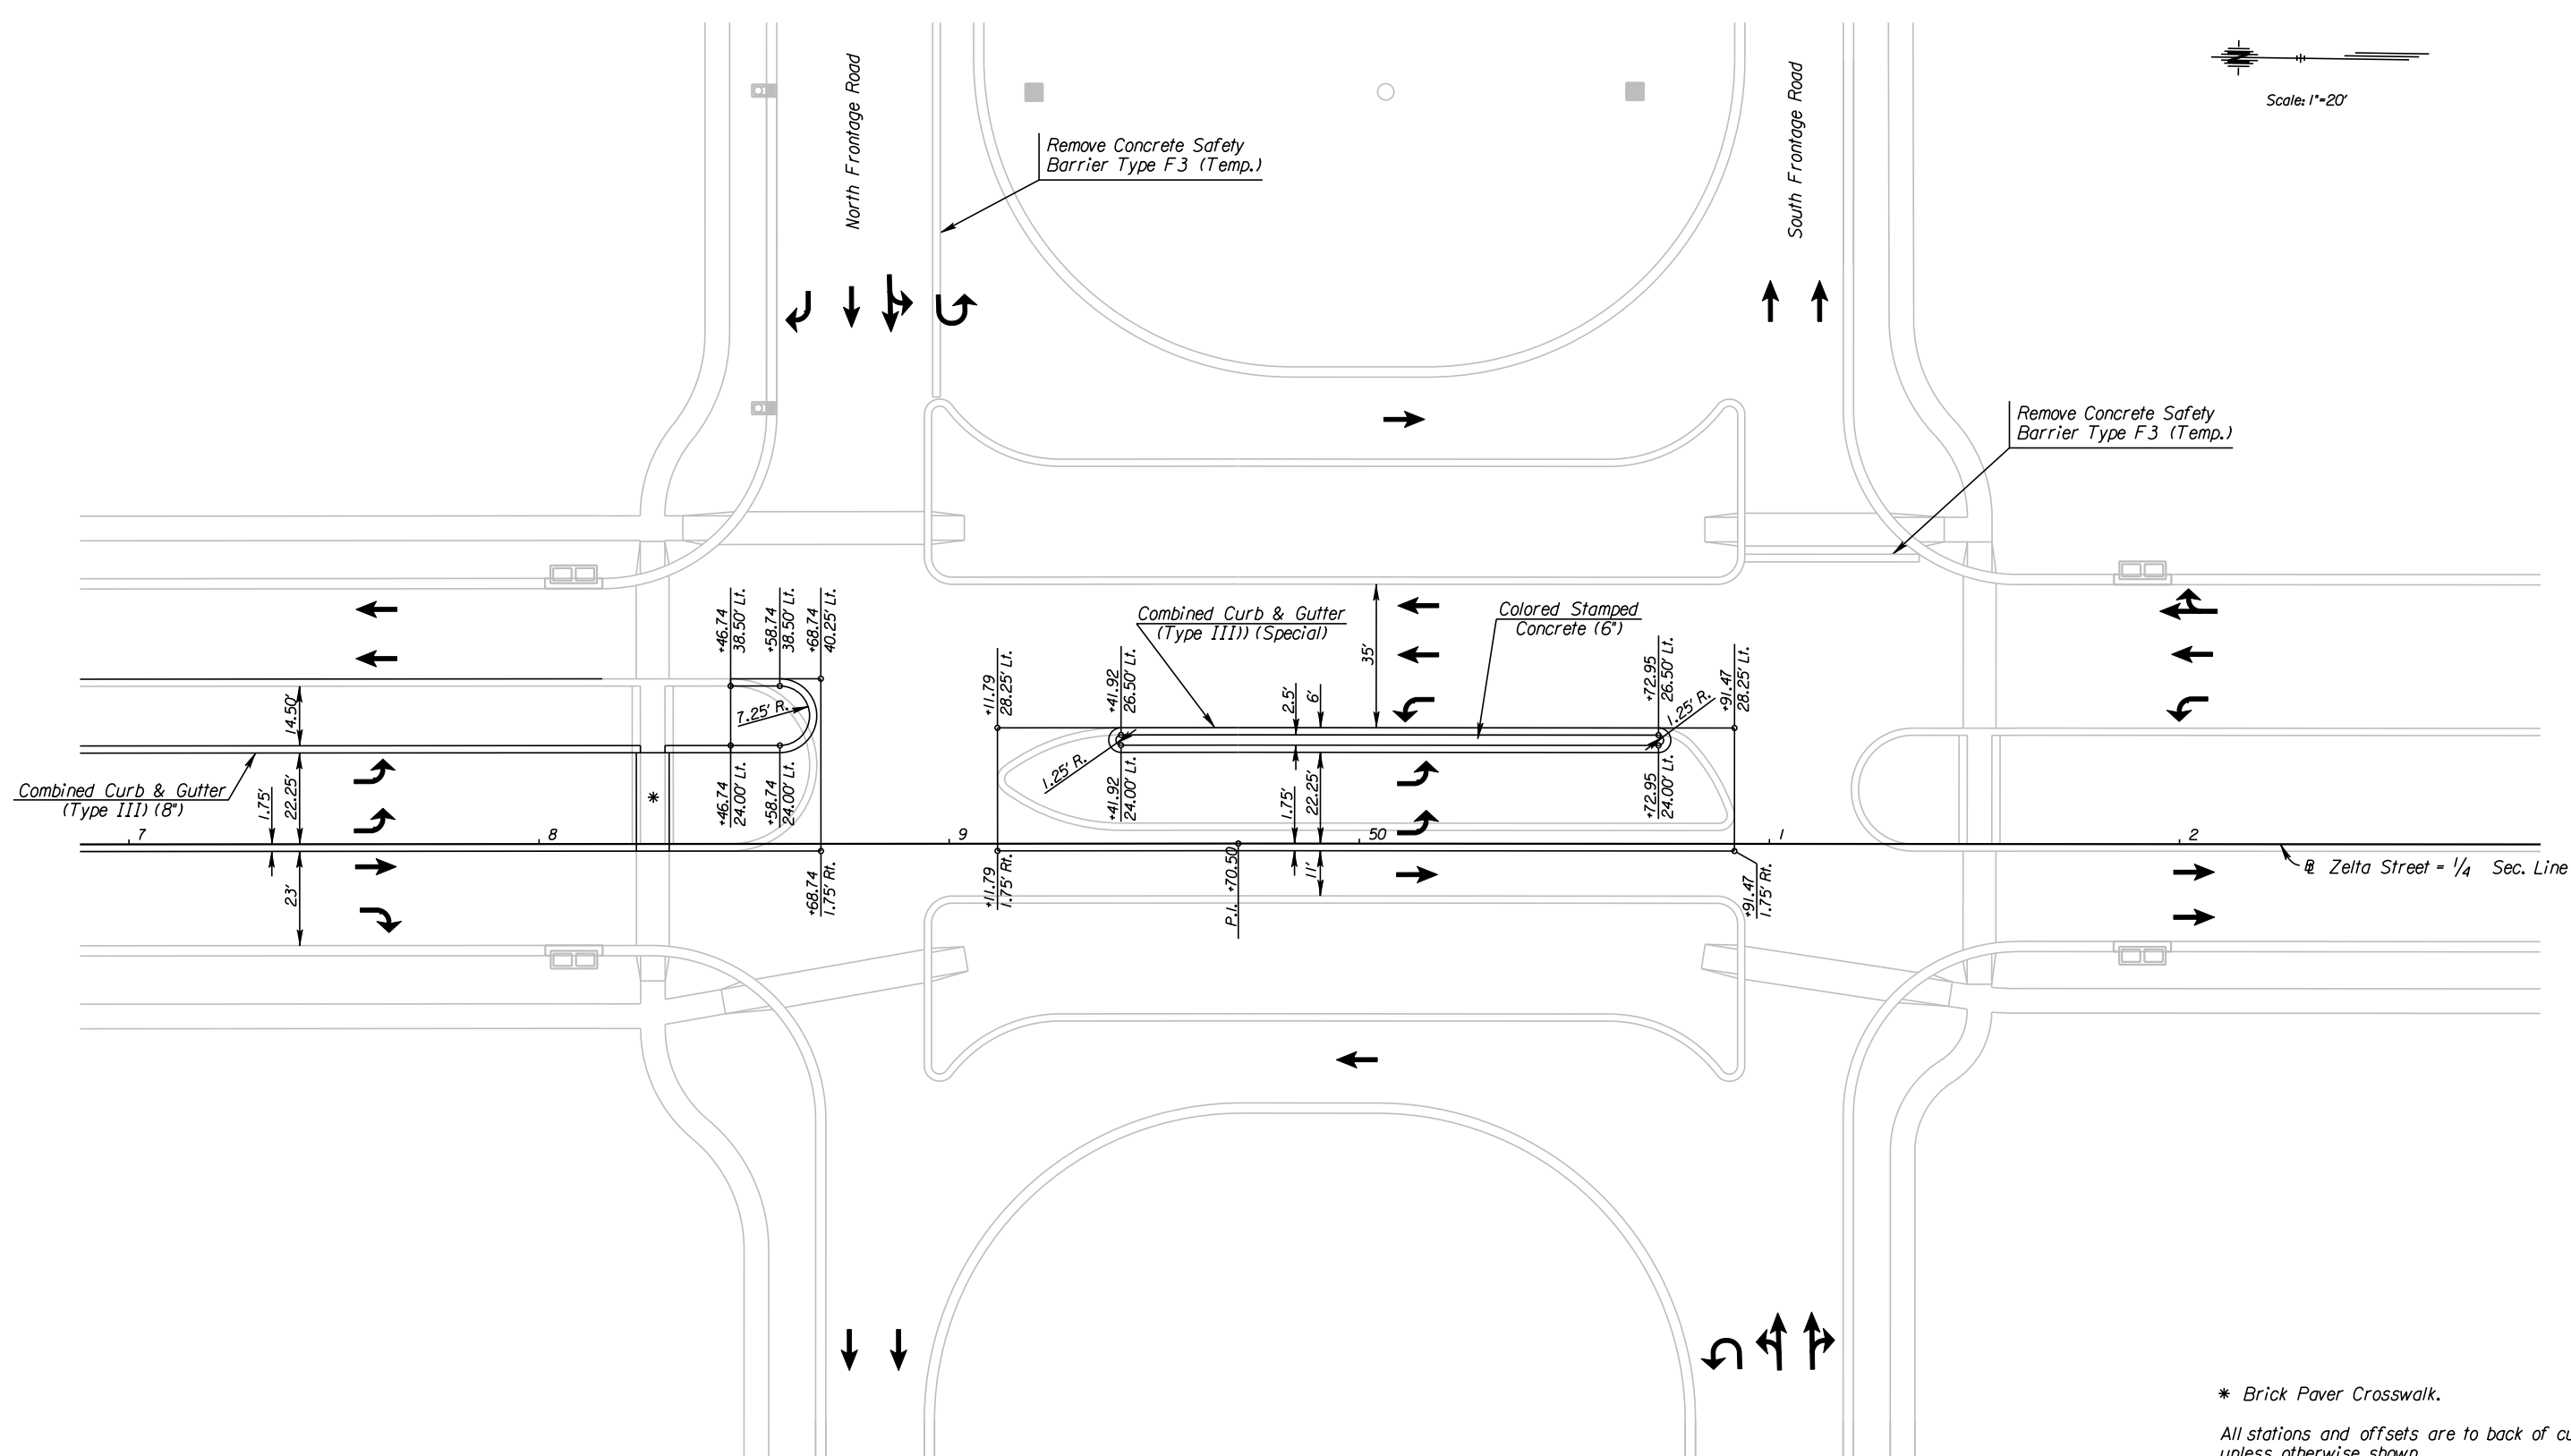


STATE	PROJECT NO.	YEAR	SHEET NO.	TOTAL SHEETS
KANSAS	472 84614	:	99	534

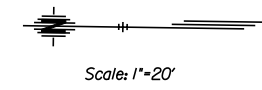

* Brick Paver Crosswalk.
 All stations and offsets are to back of curb unless otherwise shown.

CITY OF WICHITA
 ZELTA STREET
 INTERSECTION DETAILS

10:43:50 AM
 2/9/2011
 I:\35766A\Cadd\Sheets\Roadway\Details\EK2Z\TINX01.dgn
 SURV. - PLOT CADD DES. - TR. - APP. - CKD. -