


STATE	PROJECT NO.	YEAR	SHEET NO.	TOTAL SHEETS
KANSAS	472 84614	:	101	534

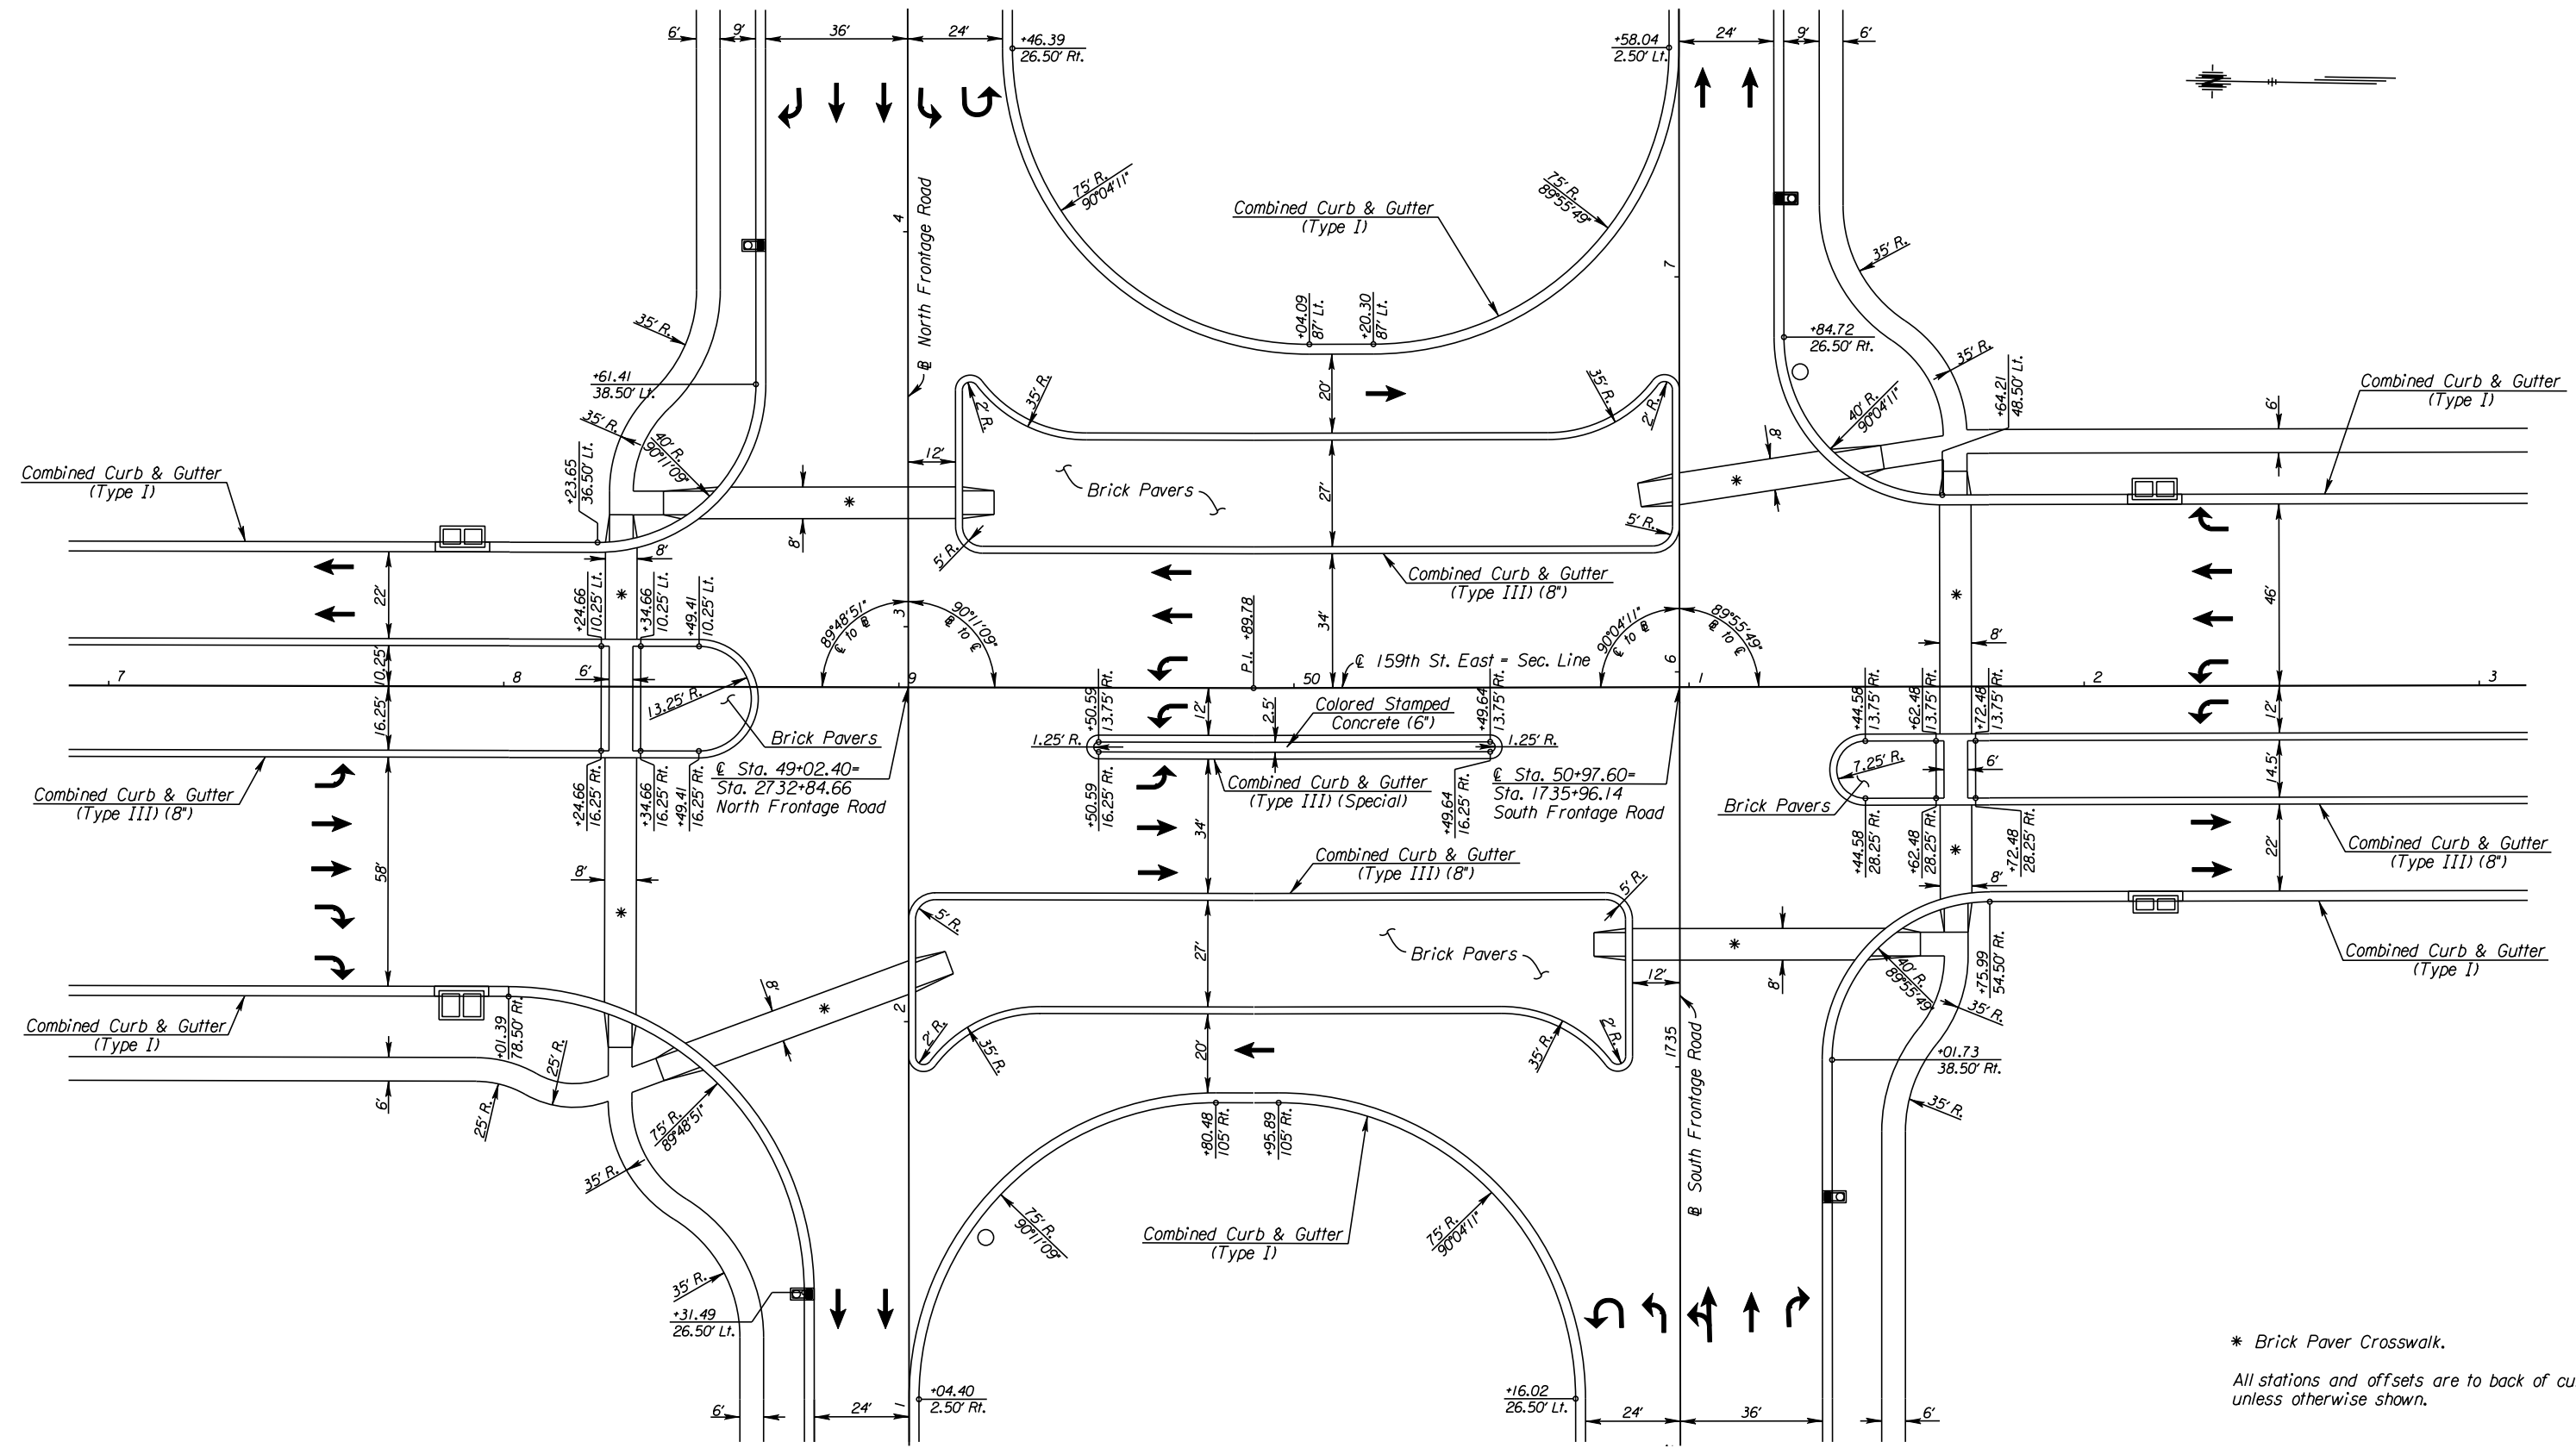

* Brick Paver Crosswalk.
 All stations and offsets are to back of curb unless otherwise shown.

CITY OF WICHITA
 159TH STREET EAST
 INTERSECTION DETAILS

10:43:58 AM
 2/9/2011
 I:\35766A\Cadd\Sheets\Roadway\Details\K259INX01.dgn
 SURV. - PLOT CADD DES. - DR. - TR. - CKD. - APP.