


STATE	PROJECT NO.	YEAR	SHEET NO.	TOTAL SHEETS
KANSAS	472 84614	.	114	534

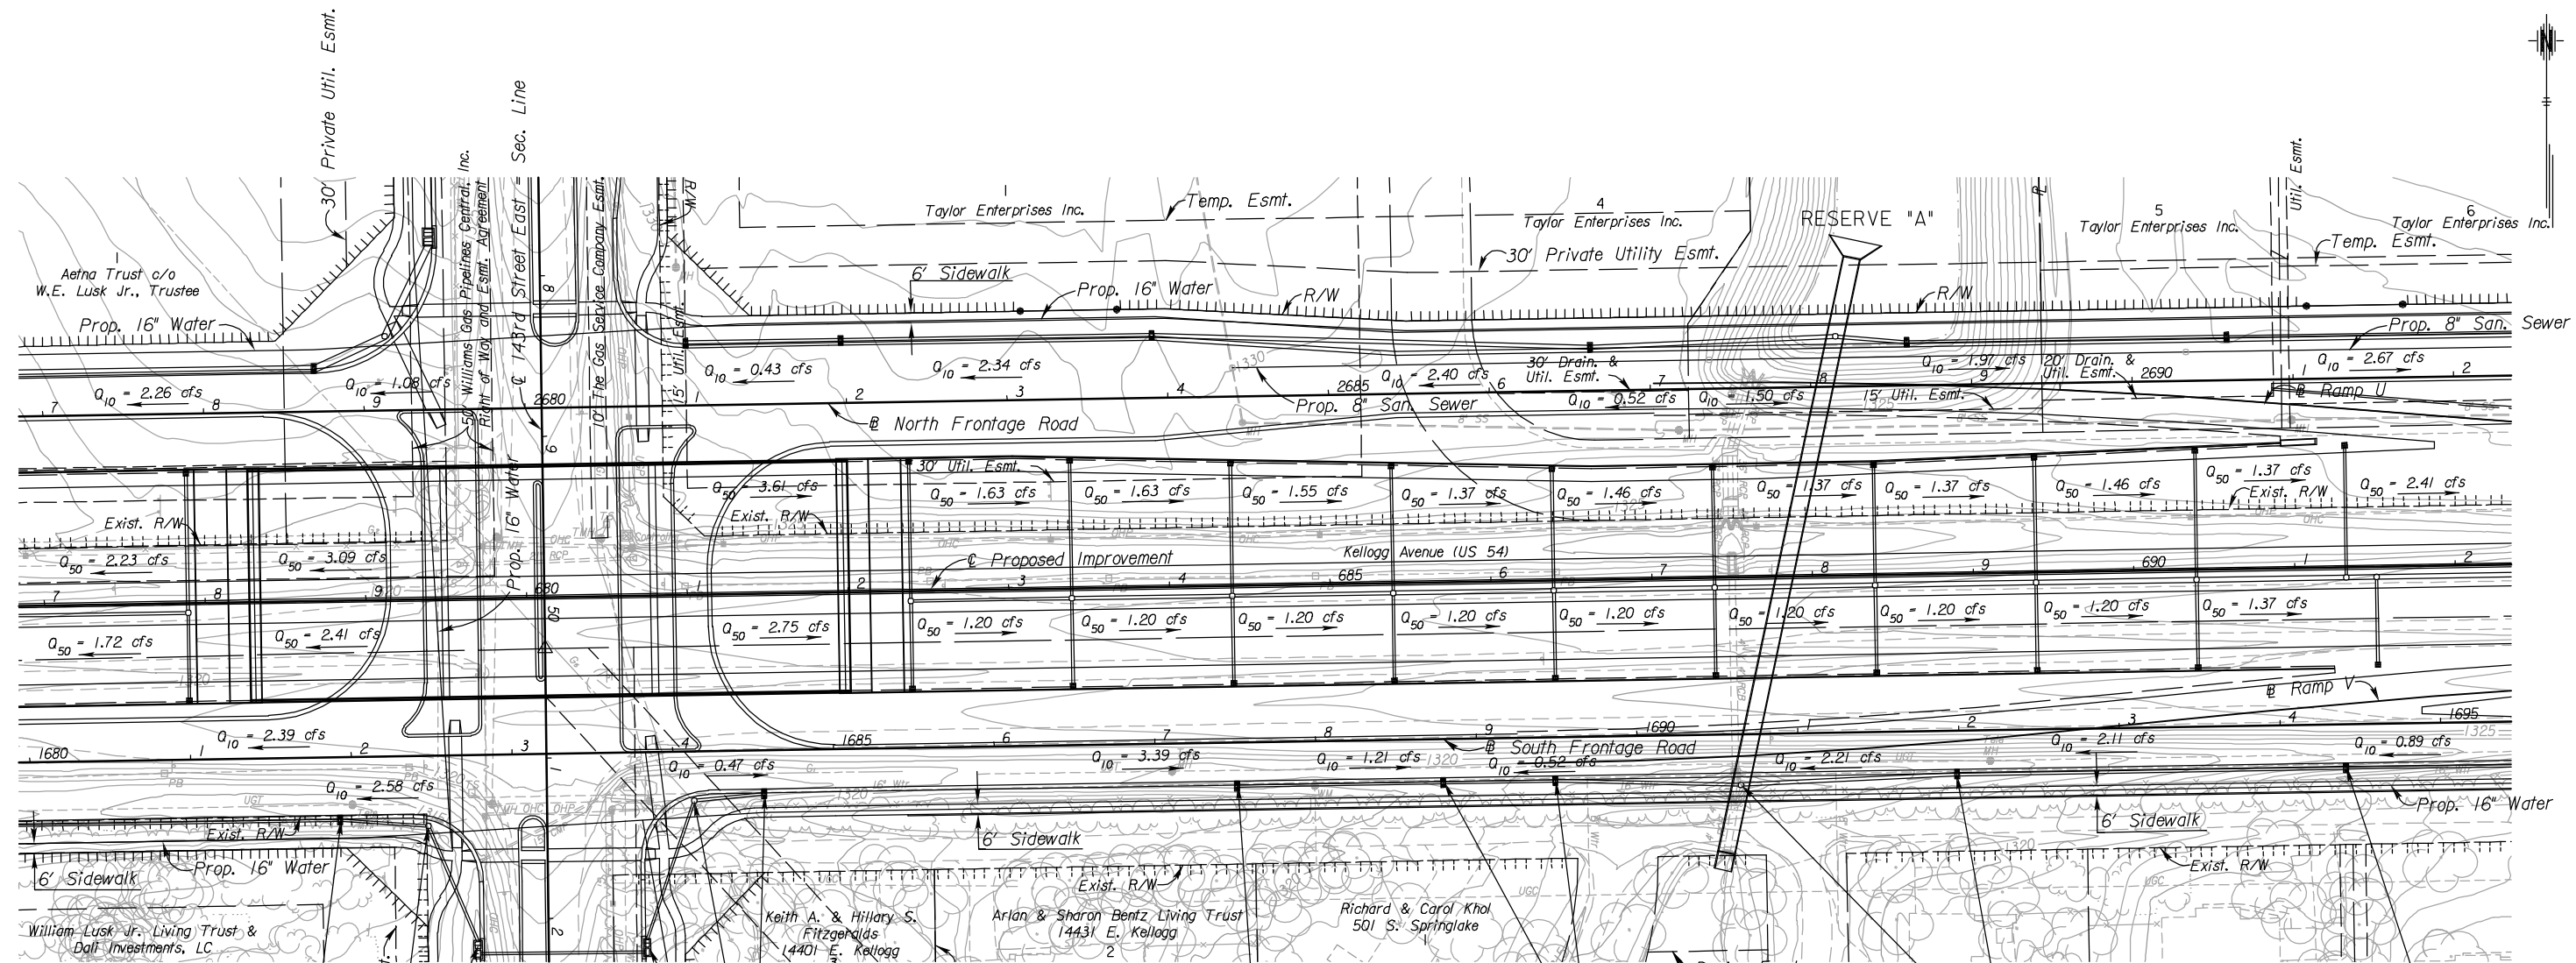

Sta. 15+37.04 Line FS9=
Sta. 1681+92.36 39.00' Rt.
@ South Frontage Road
Const. Curb Inlet, Type 12
Install 18" x 218.30' RCP (W)

See Sheet No. 128 for
Continuation of Line FS9

Sta. 2+47.75 Line FS9b=
Sta. 1684+56.43 27.00' Rt.
@ South Frontage Road
Const. Curb Inlet, Type 12

Sta. 1+85.24 Line FS10=
Sta. 1688+78.91 27.00' Rt.
@ South Frontage Road
Const. Curb Inlet, Type 12
Install 18" x 128.22' RCP (W)

Sta. 0+00 Line FS10=
Sta. 0+00 Line FS11=
Sta. 1690+64.07 31.31' Rt.
@ South Frontage Road
Const. Type P (Std.) Manhole Stack
Install 18" x 115.46 RCP (W)
Install 24" x 134.69 RCP (E)

Sta. 3+76.69 Line FS11=
Sta. 1694+40.69 27.00' Rt.
@ South Frontage Road
Const. Curb Inlet, Type 12
Install 18" x 227.99' RCP (E)

Sta. 14+82.09 Line FS9=
Sta. 14+68.41, Line FS9=
Sta. 1682+47.21 43.53' Rt.
@ South Frontage Road=
Sta. 51+41.52 74.10' Rt.
@ 143rd Street East
Type P (Std.) Manhole
Install 18" x 54.95' RCP (W)

See Sheet No. 128 for
Continuation of Line FS9b

Sta. 2+04.00 Line FS9b=
Sta. 1684+12.83 30.56' Rt.
@ South Frontage Road=
Sta. 51+27.69 91.54' Rt.
@ 143rd Street East
Type P (Std.) Manhole
Install 18" x 43.75' RCP (E)

Sta. 3+13.46 Line FS10=
Sta. 1687+50.69 27.00' Rt.
@ South Frontage Road
Const. Curb Inlet, Type 12

Sta. 1+15.45 Line FS10=
Sta. 1689+48.70 27.00' Rt.
@ South Frontage Road
Const. Curb Inlet, Type 12
Install 18" x 69.79' RCP (W)

Sta. 1+34.69 Line FS11=
Sta. 1691+98.69 27.00' Rt.
@ South Frontage Road
Const. Curb Inlet, Type 12
Install 24" x 242.00' RCP (E)

UTILITIES

- Cable
- Gas₁
- Gas₂
- Gas₅
- Power
- Sanitary Sewer
- Storm Water Sewer
- Telephone
- Traffic Signal
- Water
- Cox Communications
- Kansas Gas Service
- Southern Star Pipeline
- Coffeyville Resources
- Westar
- Wichita Water & Sewer
- Wichita Water & Sewer
- AT&T
- City of Wichita
- Wichita Water & Sewer

$Q_{50} = x.xx \text{ cfs}$ - DESIGN YEAR FLOW PER INLET
See Sh. No's. 136-139 for San. Sewer Plans.
See Sh. No's. 140-162 for Water Plans.

CITY OF WICHITA
SOUTH FRONTAGE ROAD
STORM WATER SEWER PLAN
STA. 1680+00 TO STA. 1695+00

3:02 PM 2/18/2011 J:\CIVIL\07432\DWG\SWS\EK2ML PLAN\EK2FSSWPLO5.DWG SURV. - PLOT CADD DES. - DR. - TR. - CKD. - APP.