
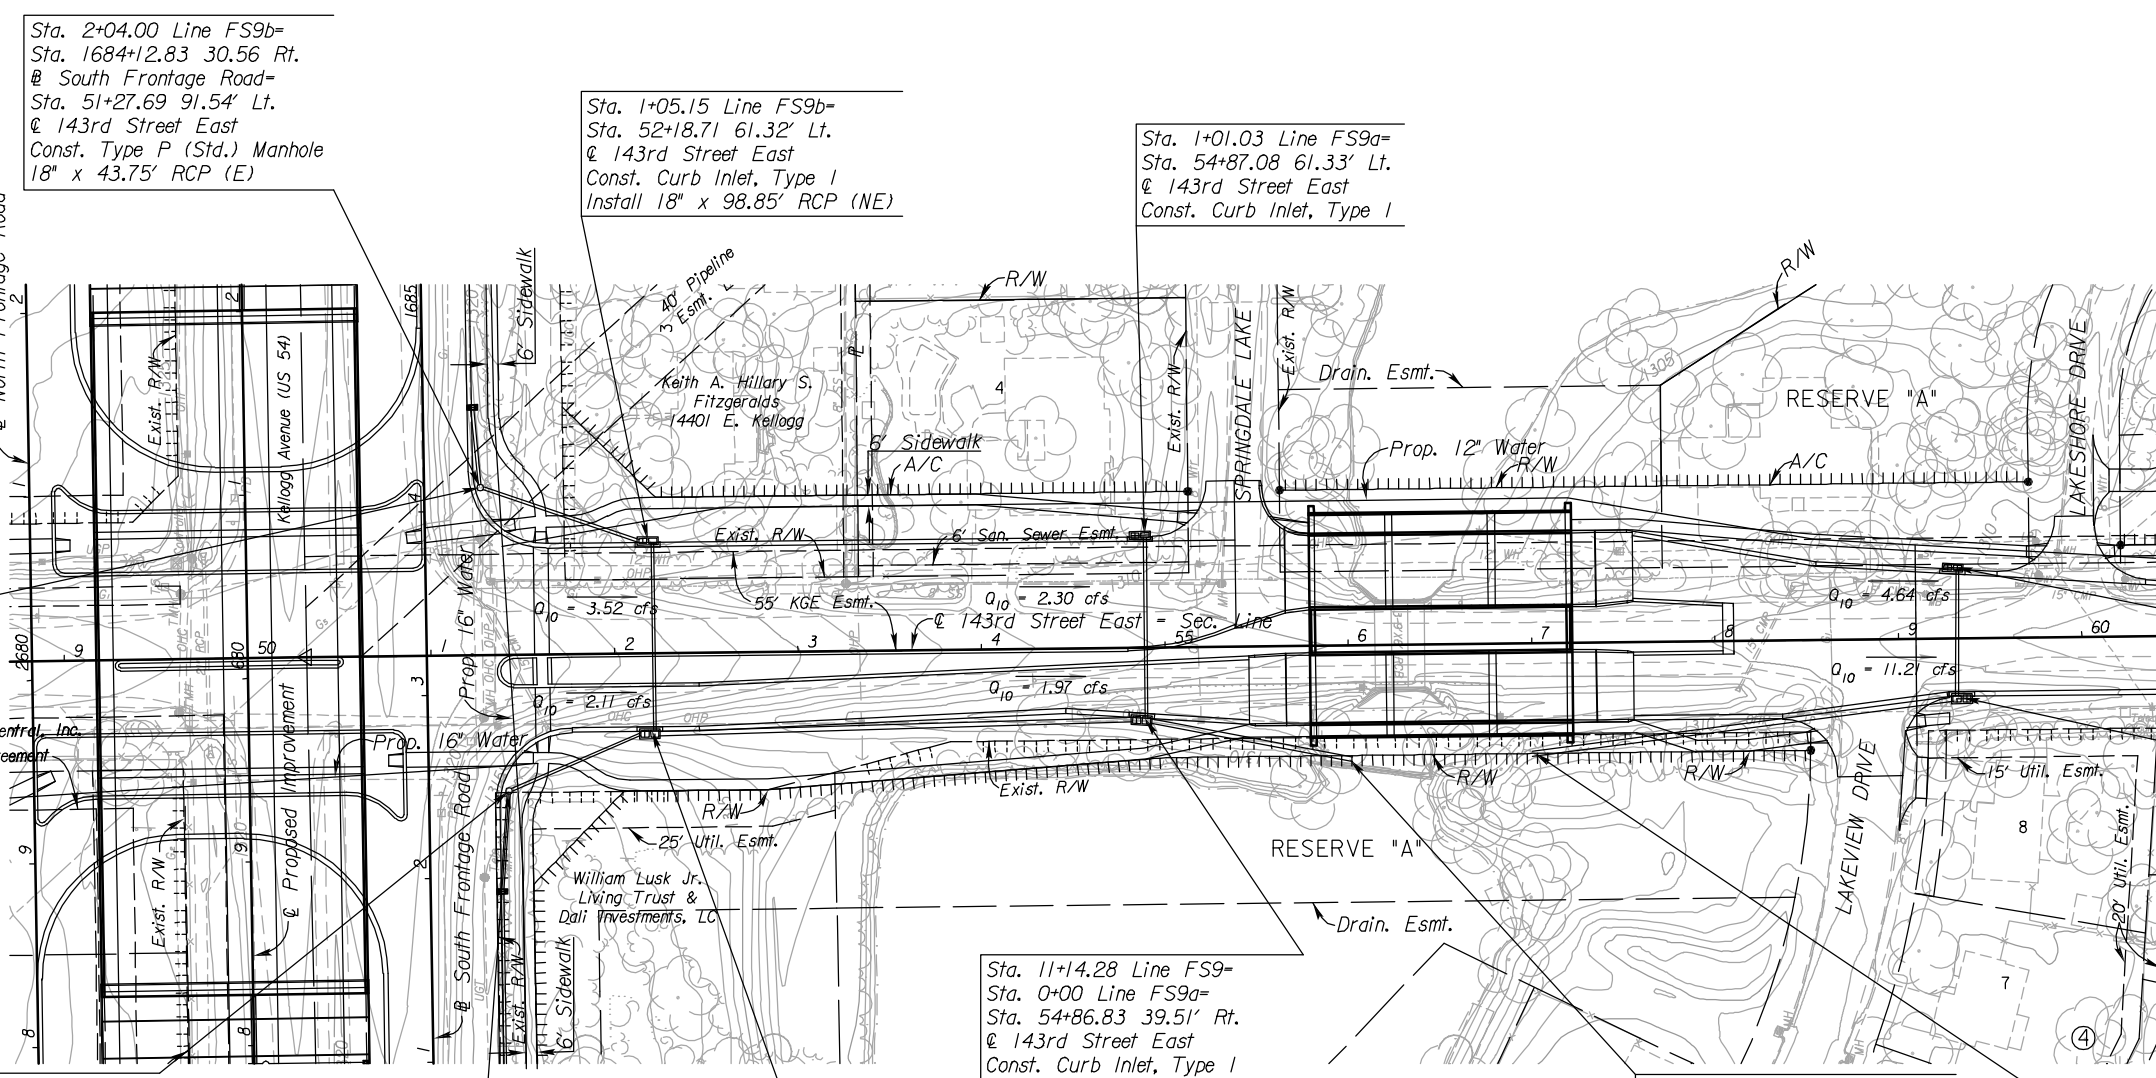


STATE	PROJECT NO.	YEAR	SHEET NO.	TOTAL SHEETS
KANSAS	472 84614	.	128	534

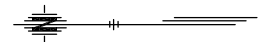

Sta. 2+04.00 Line FS9b=  
Sta. 1684+12.83 30.56 Rt.  
@ South Frontage Road=  
Sta. 51+27.69 91.54' Lt.  
@ 143rd Street East  
Const. Type P (Std.) Manhole  
18" x 43.75' RCP (E)

Sta. 1+05.15 Line FS9b=  
Sta. 52+18.71 61.32' Lt.  
@ 143rd Street East  
Const. Curb Inlet, Type I  
Install 18" x 98.85' RCP (NE)

Sta. 1+01.03 Line FS9a=  
Sta. 54+87.08 61.33' Lt.  
@ 143rd Street East  
Const. Curb Inlet, Type I

Sta. 13+04.89 Line SRI=  
Sta. 59+29.90 38.62' Lt.  
@ 143rd Street East  
Const. Curb Inlet, Type I

Sta. 12+33.61 Line SRI=  
Sta. 59+34.24 32.83' Rt.  
@ 143rd Street East  
Const. Curb Inlet, Type I  
Install 18" x 71.28' RCP (E)

Sta. 11+14.28 Line FS9=  
Sta. 0+00 Line FS9a=  
Sta. 54+86.83 39.51' Rt.  
@ 143rd Street East  
Const. Curb Inlet, Type I  
Install 30" x 268.18' RCP (N)  
Install 18" x 101.03' RCP (E)

Sta. 10+00.00 Line FS9=  
Sta. 56+01.56 62.08' Rt.  
@ 143rd Street East  
Const. 30" Headwall  
Install 30" x 114.28' RCP (NE)

Sta. 10+00 Line SRI=  
Sta. 56+99.56 60.18' Rt.  
@ 143rd Street East  
Const. 30" Headwall  
Install 30" x 233.62' RCP (S)

Sta. 14+82.09 Line FS9=  
Sta. 14+68.41 Line FS9=  
Sta. 1682+47.21 43.53' Rt.  
@ South Frontage Road=  
Sta. 51+41.52 74.10' Rt.  
@ 143rd Street East  
Type P (Std.) Manhole  
18" x 54.95' RCP (W)

Sta. 13+82.46 Line FS9=  
Sta. 0+00 Line FS9b=  
Sta. 52+18.71 43.82' Rt.  
@ 143rd Street East  
Const. Curb Inlet, Type I  
Install 18" x 85.95' RCP (NW)  
Install 18" x 105.15' RCP (E)

See Sheet No. 114 for  
Continuation of Line FS9b  
and Line FS9.

See Sheet No. 114 for  
Continuation of Line FS9b  
and Line FS9.

50' Williams Gas Pipelines Central, Inc.  
Right of Way and Esmt. Agreement

UTILITIES		$Q_{10} = x.xx$ cfs - DESIGN YEAR FLOW PER INLET See Sh. No's. 136-139 for San. Sewer Plans. See Sh. No's. 140-162 for Water Plans.
Cable	Cox Communications	
Gas <sub>1</sub>	Kansas Gas Service	
Gas <sub>2</sub>	Southern Star Pipeline	
Gas <sub>5</sub>	Coffeyville Resources	
Power	Westar	
Sanitary Sewer	Wichita Water & Sewer	
Storm Water Sewer	Wichita Water & Sewer	
Telephone	AT&T	
Traffic Signal	City of Wichita	
Water	Wichita Water & Sewer	

**CITY OF WICHITA**  
**143RD STREET EAST**  
**STORM WATER SEWER PLAN**  
**STA. 50+00 TO STA. 60+00**

3:04 PM  
 2/18/2011  
 J:\CIVIL\07432\DWG\SWS\EK2ML PLAN\EK243SWPL02.DWG  
 SURV. - PLOT CADD DES. - DR. - TR. - CKD. - APP.