



STATE	PROJECT NO.	YEAR	SHEET NO.	TOTAL SHEETS
KANSAS	472 84614	.	169	534

CURVE/PT. NO.	P.I. STA. (BK.)	P.I. STA. (AH.)	NORTHING	EASTING	DELTA (DMS)	RADIUS (ft)	TANGENT (ft)	LENGTH (ft)	EXTERNAL (ft)	WALL ALIGNMENT DATA					
										PC			PT		
										STATION	NORTHING	EASTING	STATION	NORTHING	EASTING
1	200+81.74	200+81.75	1683942.0223	1695229.9079	00°32'55.45" Lt.	17070.54	81.74	163.49	0.20	200+00.00	1683938.0298	1695148.2605	201+63.49	1683946.7966	1695311.5133
2	207+67.21	207+67.06	1683993.3271	1695913.3344	02°43'37.64" Rt.	16937.46	403.16	806.17	4.80	203+64.05	1683967.5021	1695510.9979	211+70.22	1683999.9799	1696316.4440

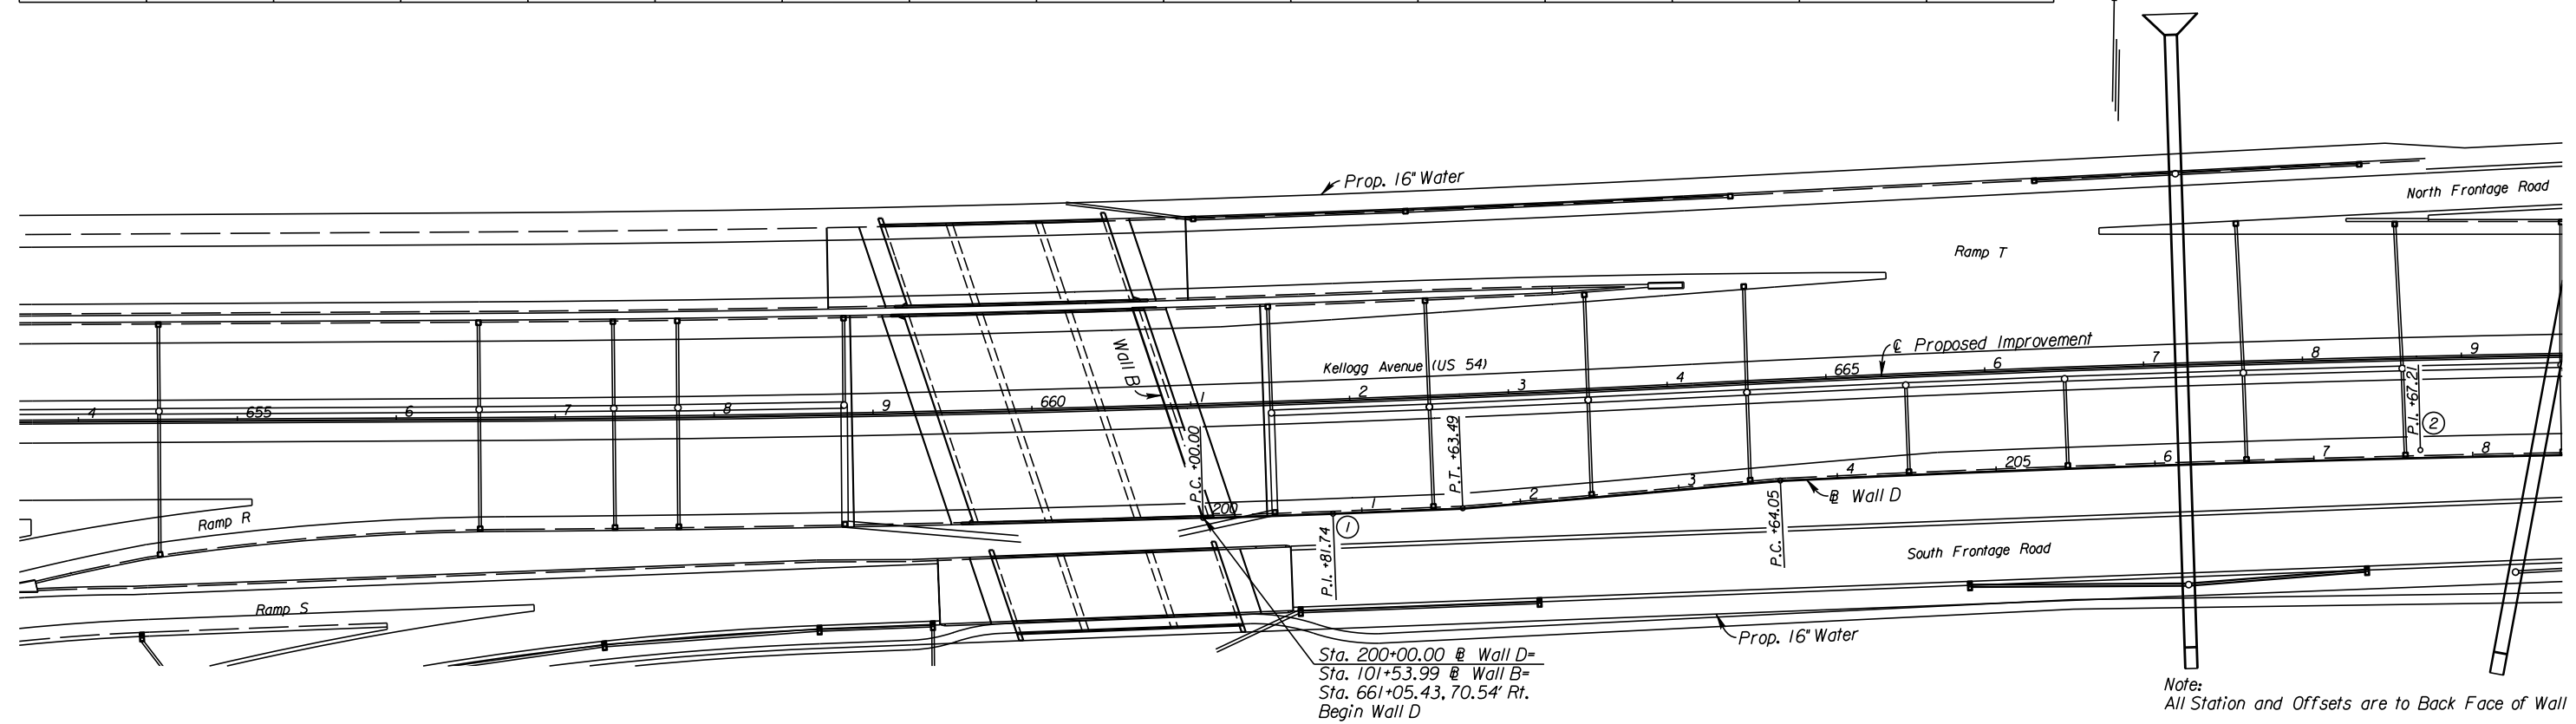

Sta. 200+00.00 @ Wall D =
 Sta. 101+53.99 @ Wall B =
 Sta. 661+05.43, 70.54' Rt.
 Begin Wall D

Note:
 All Station and Offsets are to Back Face of Wall

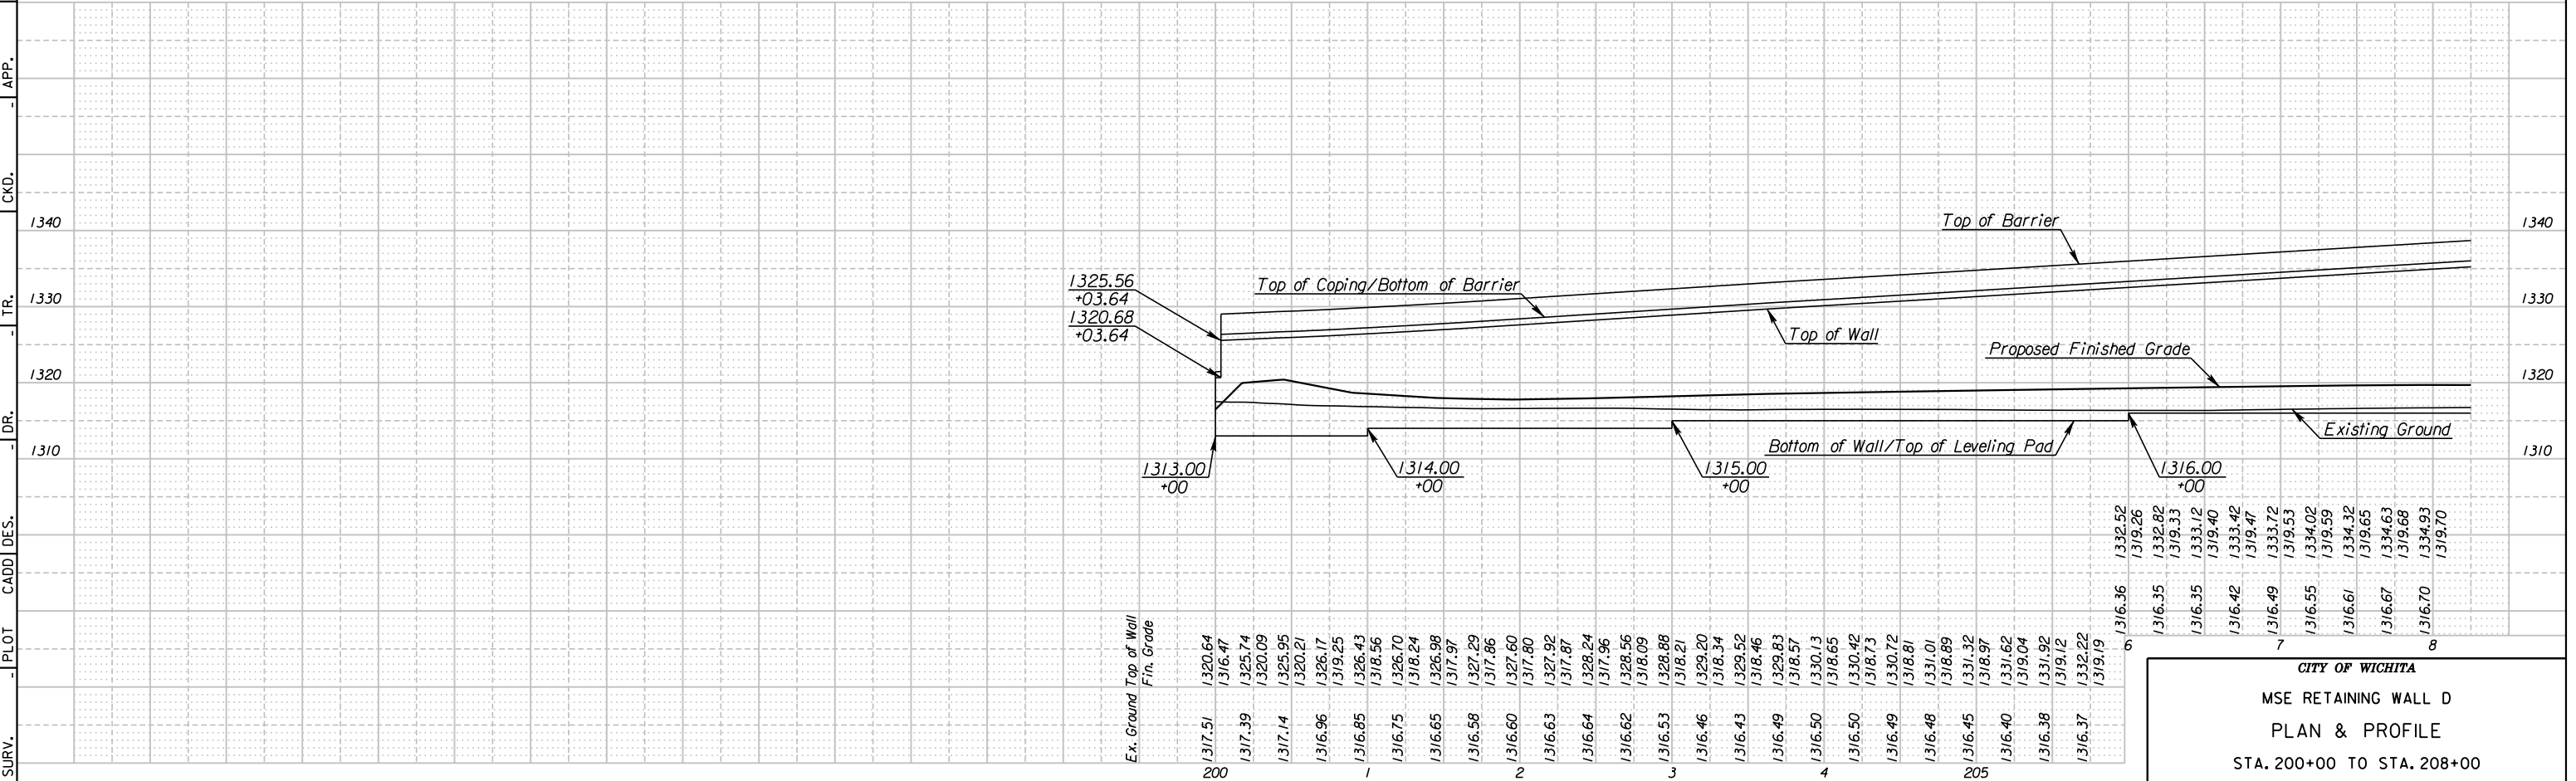

CITY OF WICHITA
 MSE RETAINING WALL D
 PLAN & PROFILE
 STA. 200+00 TO STA. 208+00

10:46:25 AM
 2/9/2011
 I:\35766A\Cadd\Sheets\Structures\Walls\EK2DWAPP01.dgn
 SURV. - PLOT CADD DES. - DR. - TR. - CKD. - APP.