
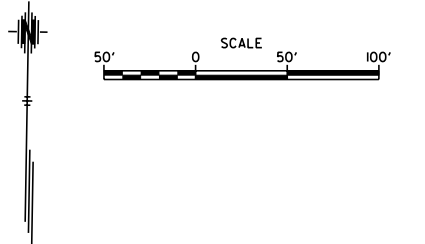


STATE	PROJECT NO.	YEAR	SHEET NO.	TOTAL SHEETS
KANSAS	472 84614	.	180	534

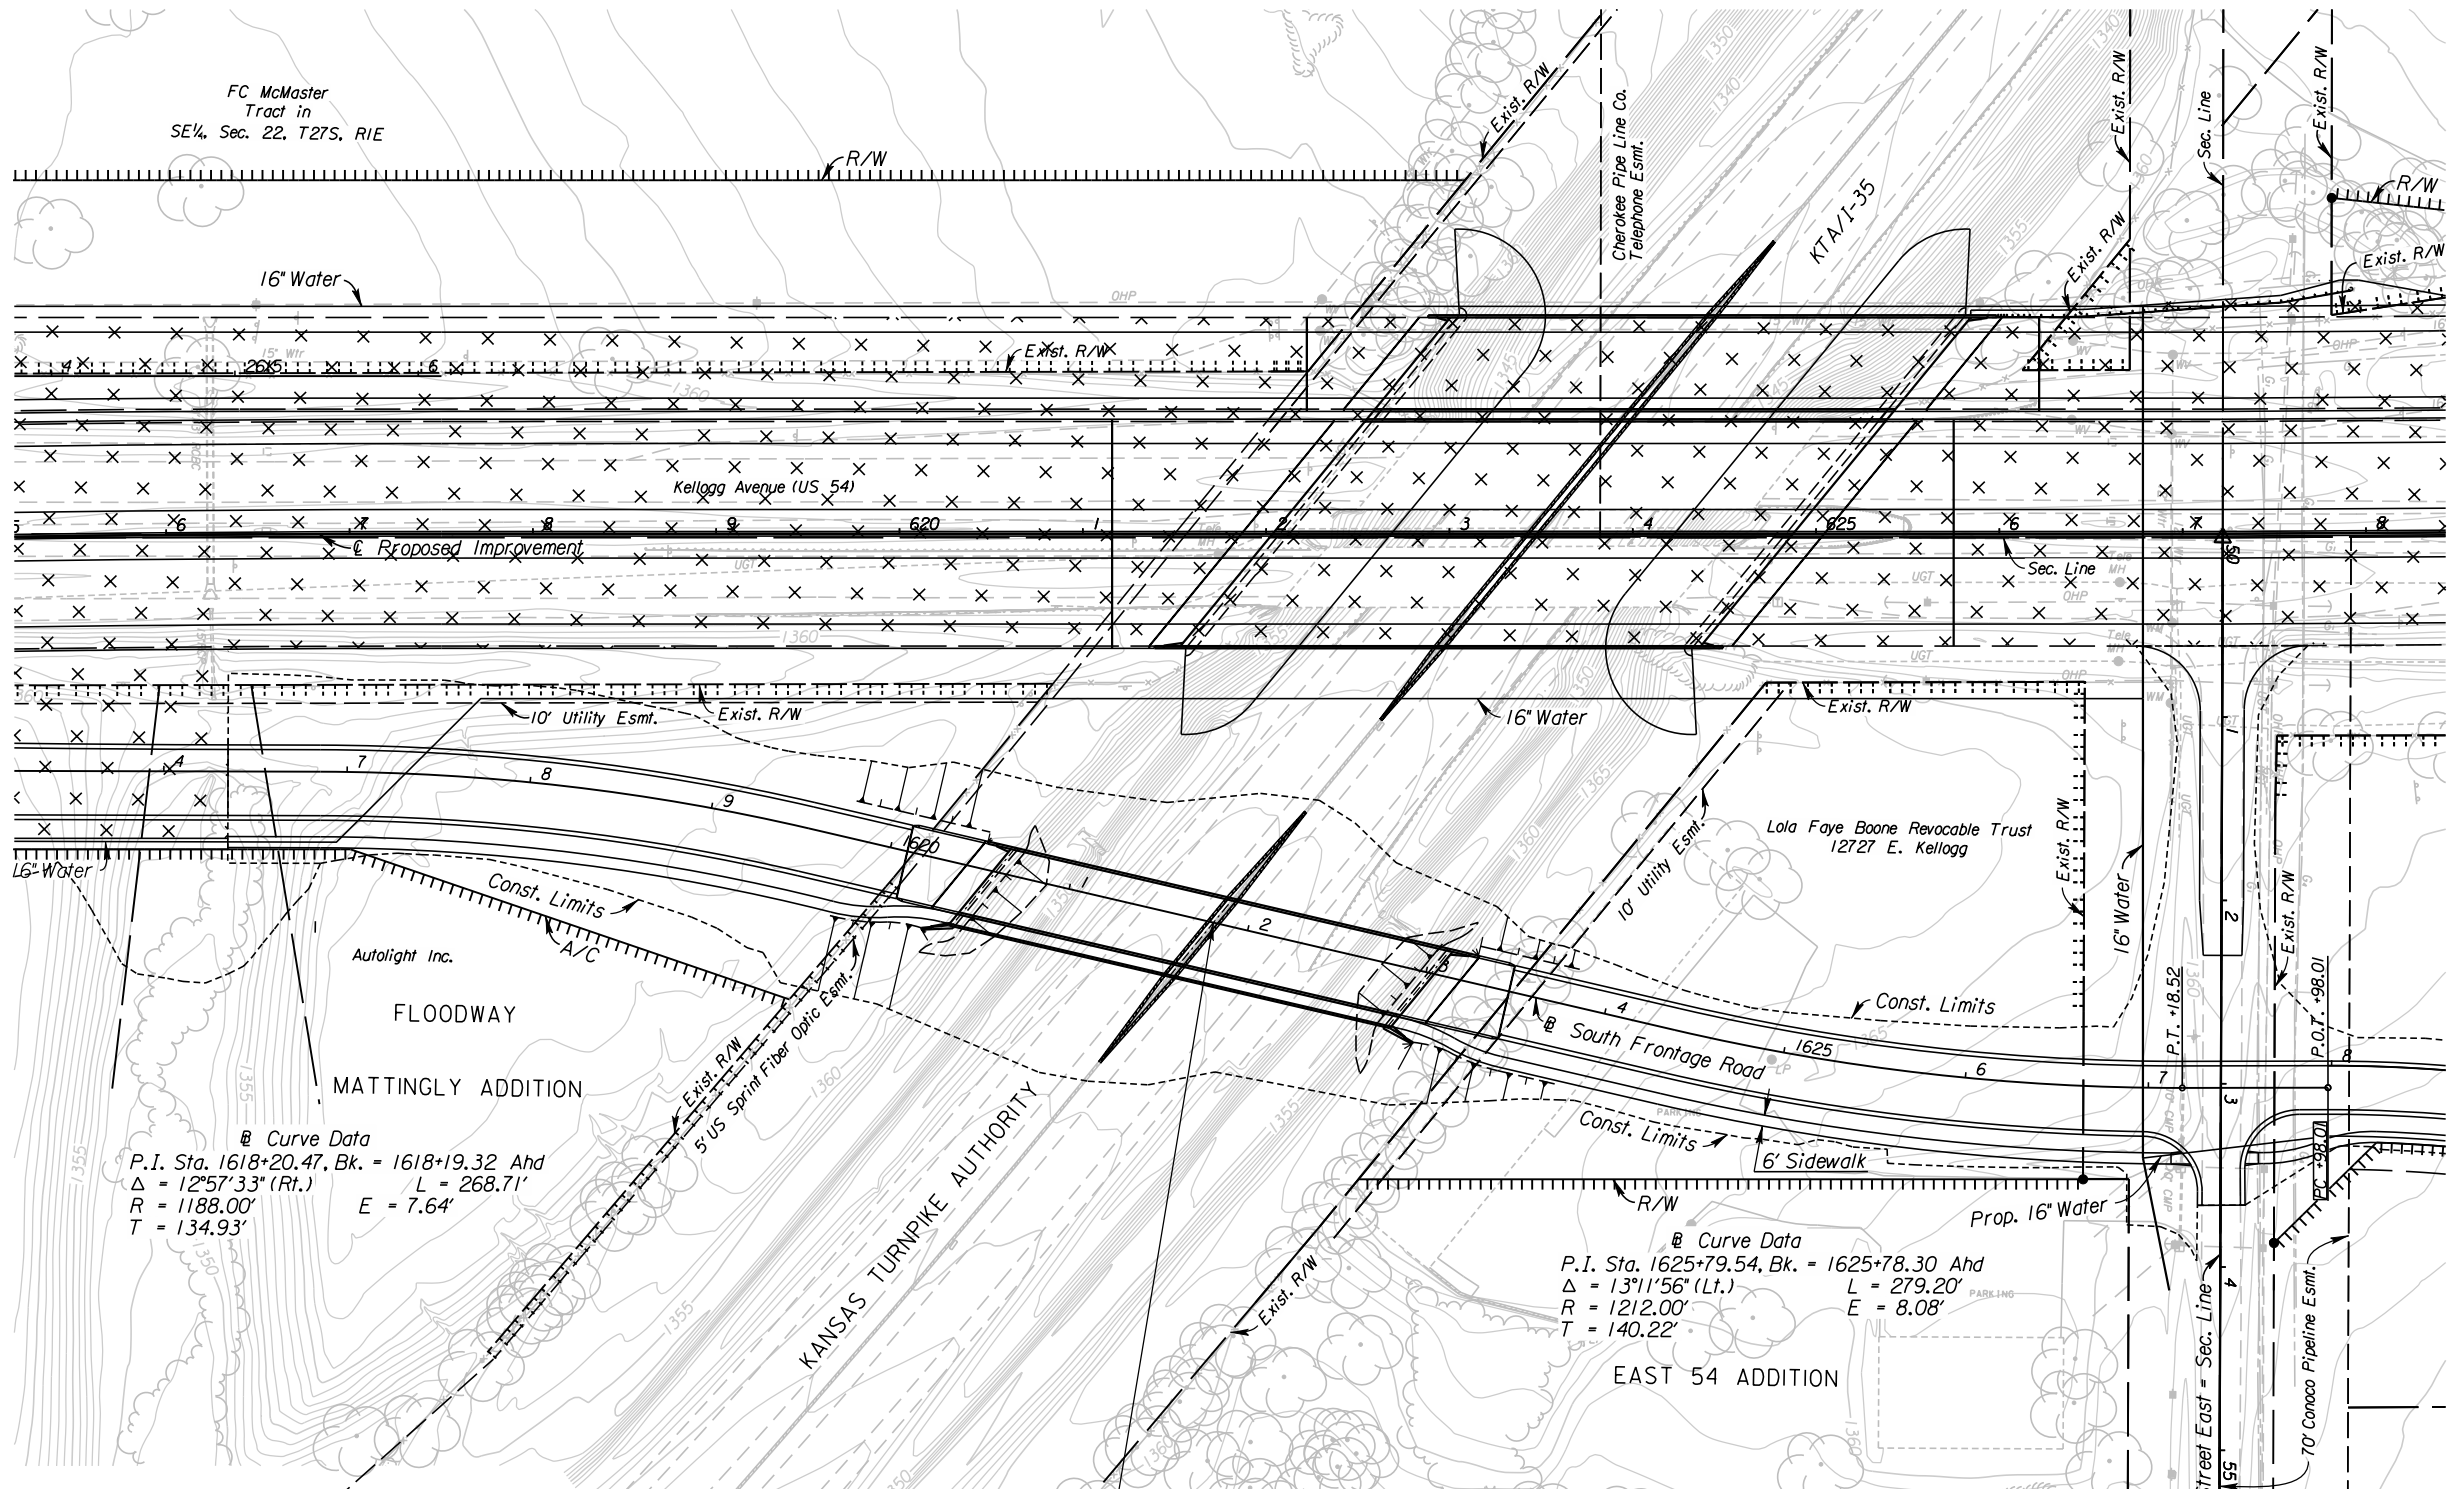

Curve Data
P.I. Sta. 1618+20.47, Bk. = 1618+19.32 Ahd
 $\Delta = 12^{\circ}57'33''$ (Rt.) L = 268.71'
R = 1188.00' E = 7.64'
T = 134.93'

Curve Data
P.I. Sta. 1625+79.54, Bk. = 1625+78.30 Ahd
 $\Delta = 13^{\circ}11'56''$ (Lt.) L = 279.20'
R = 1212.00' E = 8.08'
T = 140.22'

Sta. 1621+80.88 Construct
Br. No. ()
122'-122' Continuous Prestressed Concrete
Beam Spans; Pile Bent Abutments and Column Bent Piers.
1-40' Roadway, 1-6' Sidewalk, 26'17'31" Skew Rt.

LEGEND
 Previous Construction (Project 472 84615)

- UTILITIES**
- | | |
|------------------------|----------------------------------|
| Gas ₁ | Kansas Gas Service |
| Gas ₄ | Conoco Phillips Pipeline Company |
| Power | Westar |
| Storm Water Sewer | Wchita Water & Sewer |
| Telephone | AT&T |
| Telephone ₂ | US Sprint |
| Water | Wichita Water & Sewer |

See Sh. No's. 102-130 for SWS Plans.
See Sh. No's. 136-139 for San. Sewer Plans.
See Sh. No's. 140-162 for Water Plans.

CITY OF WICHITA
SOUTH FRONTAGE ROAD OVER KTA/I-35
CONTOUR MAP
BR. NO. STA. 1621+80.88

PLAN

10:47:55 AM
2/9/2011
T:\357666\A\Cadd\Sheets\Structures\Bridges\KOKTA\EK2KCTM.dgn
SURV. - PLOT CADD DES. - DR. - TR. - APP. - CKD.