

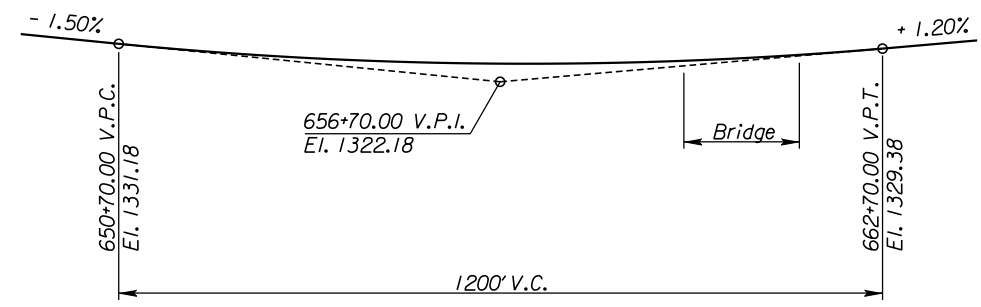
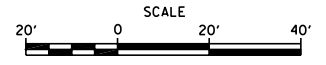


STATE	PROJECT NO.	YEAR	SHEET NO.	TOTAL SHEETS
KANSAS	472 84614	.	185	534

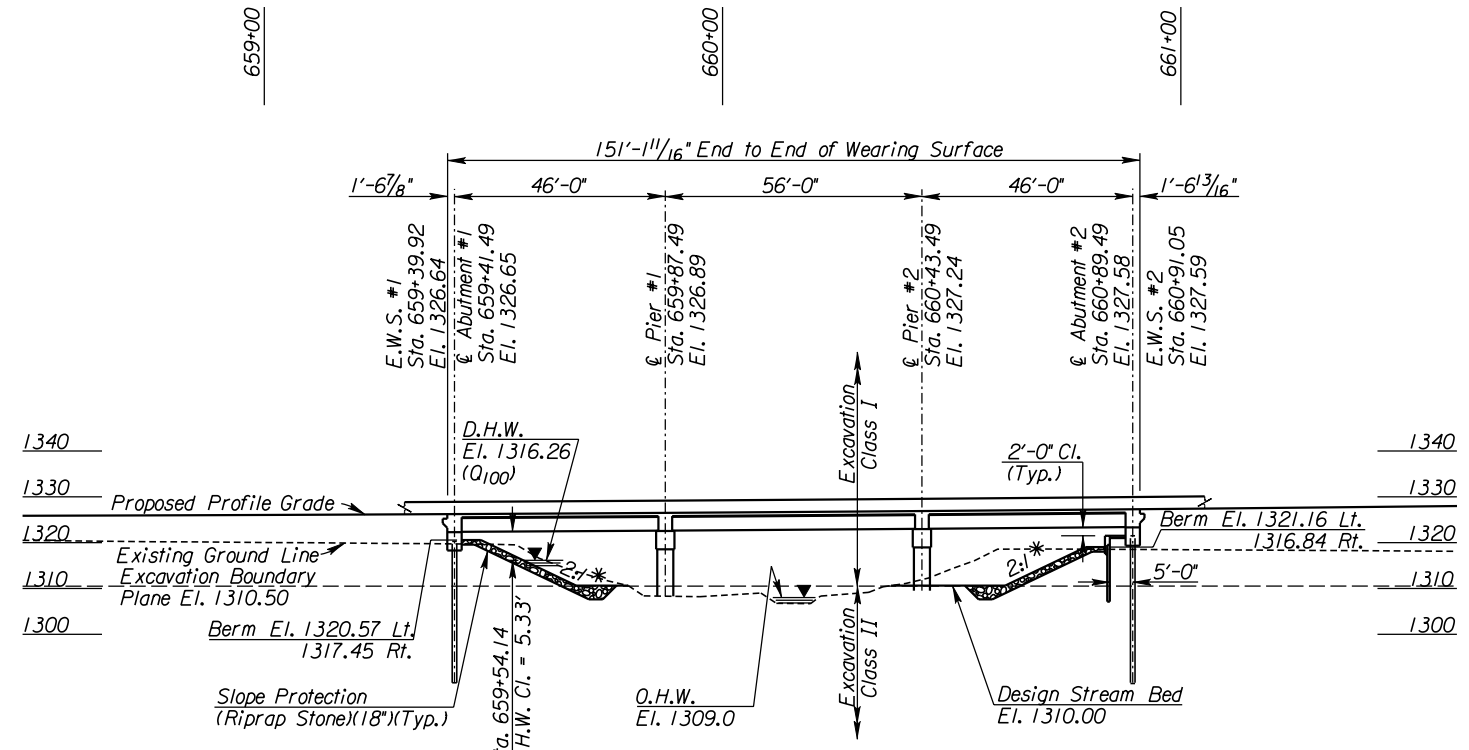

DESIGN LOADING:
HL-93

UNIT STRESSES:
 Concrete $f'_c = 4,000$ psi
 Reinforcing Steel $f_y = 60,000$ psi

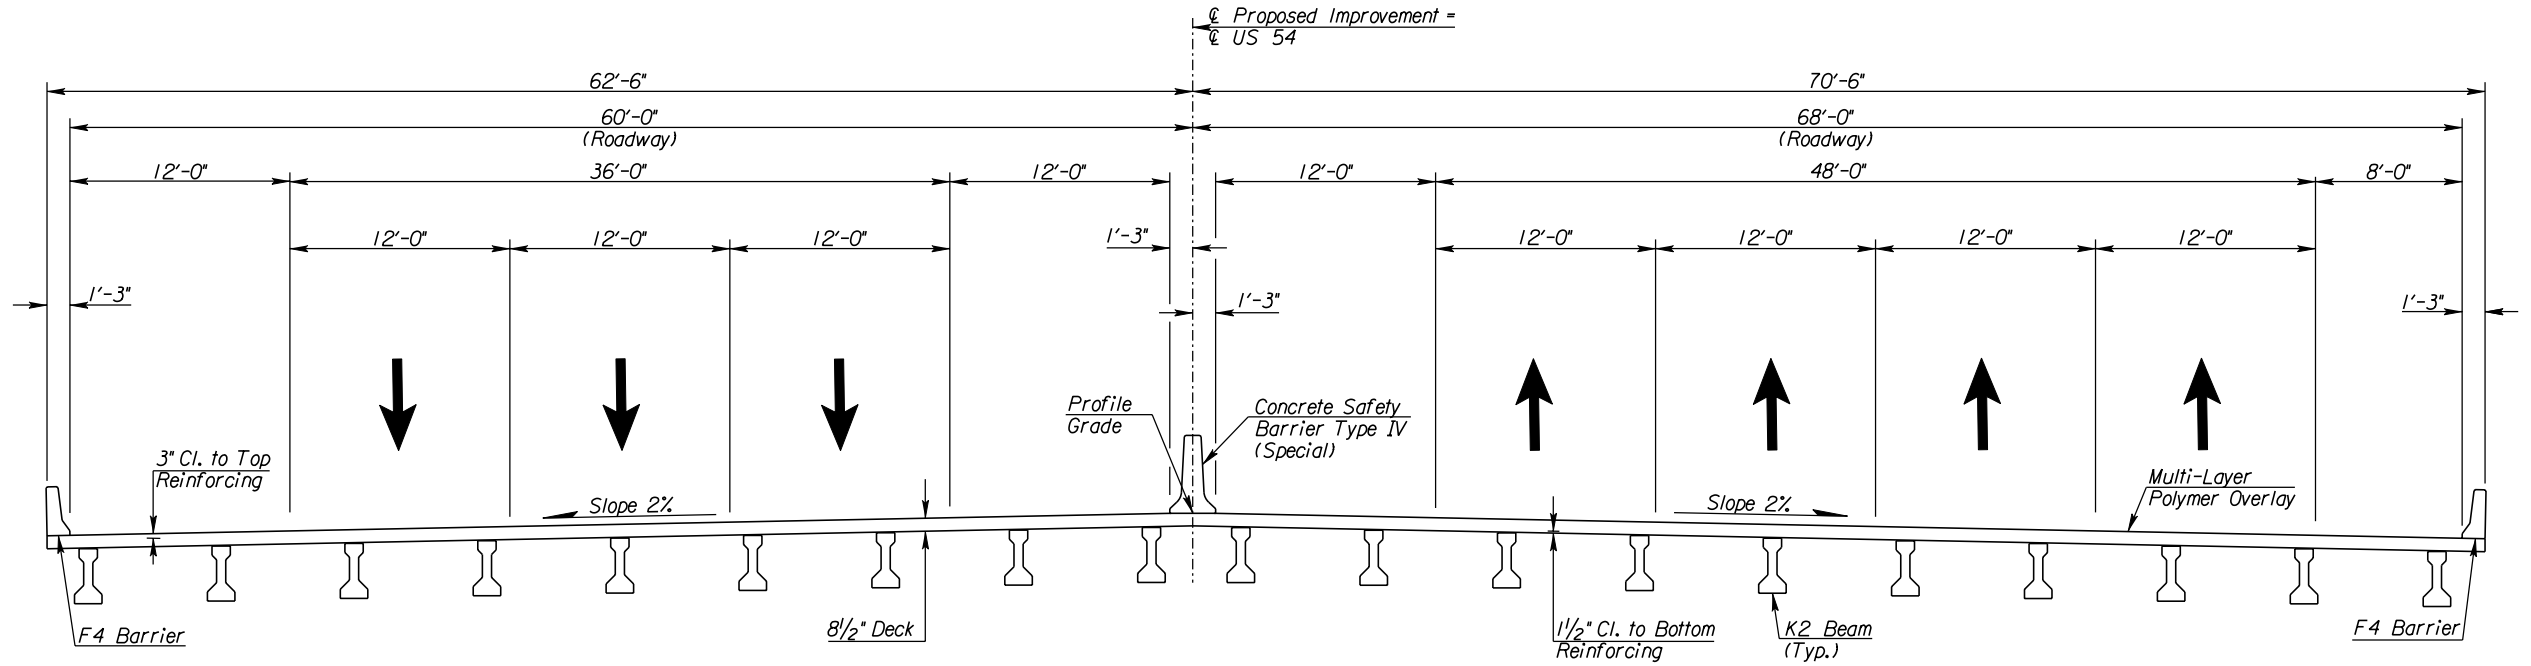

EAST KELLOGG OVER SPRING BRANCH TRIBUTARY #4
Proposed Section

CITY OF WICHITA
EAST KELLOGG OVER
SPRING BRANCH TRIBUTARY #4
CONSTRUCTION LAYOUT II
BR. NO. STA. 660+15.49

10:48:51 AM
 2/9/2011
 I:\35766A\Cadd\Sheets\Structures\Bridges\SBT4\EK2SBM\CLY02.dgn
 SURV. - PLOT CADD DES. - DR. - TR. - APP.