
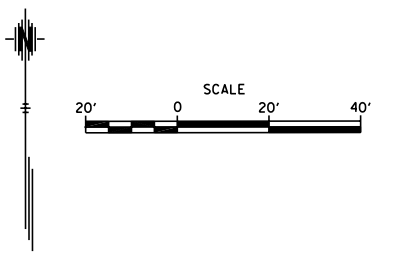


STATE	PROJECT NO.	YEAR	SHEET NO.	TOTAL SHEETS
KANSAS	472 84614	.	191	534

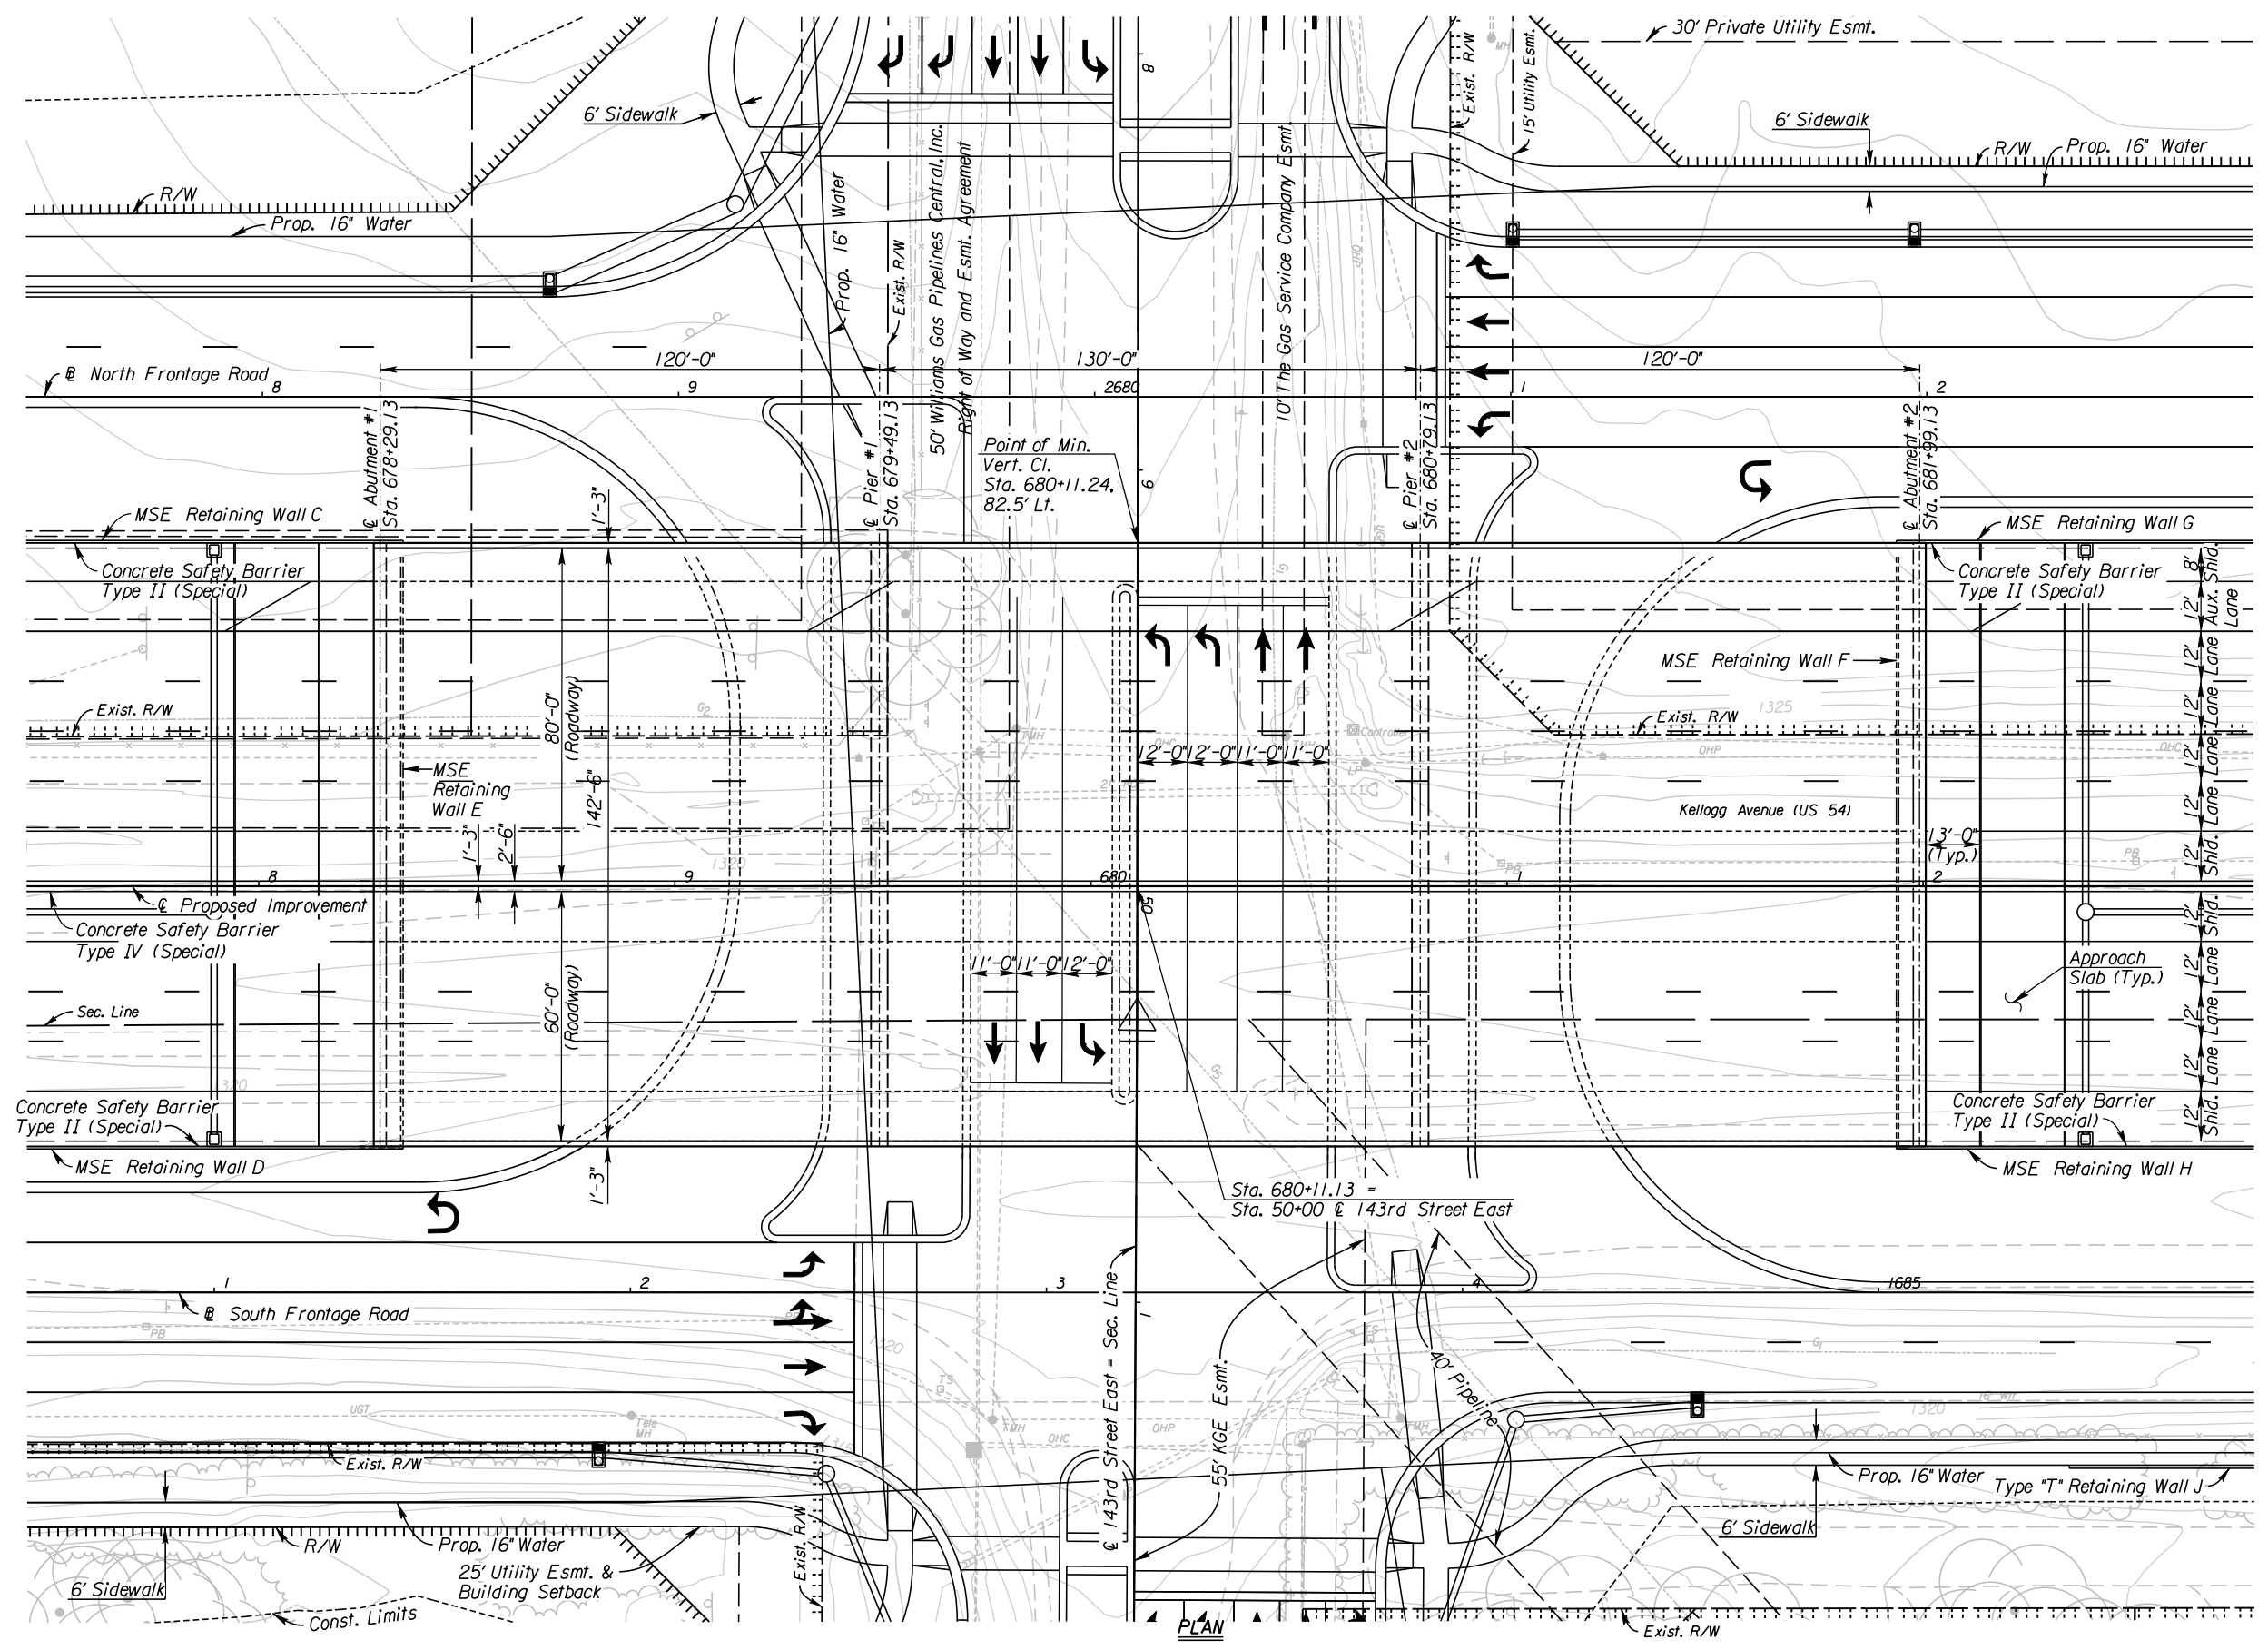

10:49:59 AM  
 2/9/2011  
 T:\35766A\Cadd\Sheets\Structures\Bridges\143rd\K243CL101.dgn  
 SURV. - PLOT CADD DES. - DR. - TR. - APP.

**CITY OF WICHITA**  
 EAST KELLOGG OVER 143RD STREET EAST  
 CONSTRUCTION LAYOUT I  
 BR. NO. STA. 680+14.13