
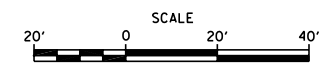


STATE	PROJECT NO.	YEAR	SHEET NO.	TOTAL SHEETS
KANSAS	472 84614	.	199	534

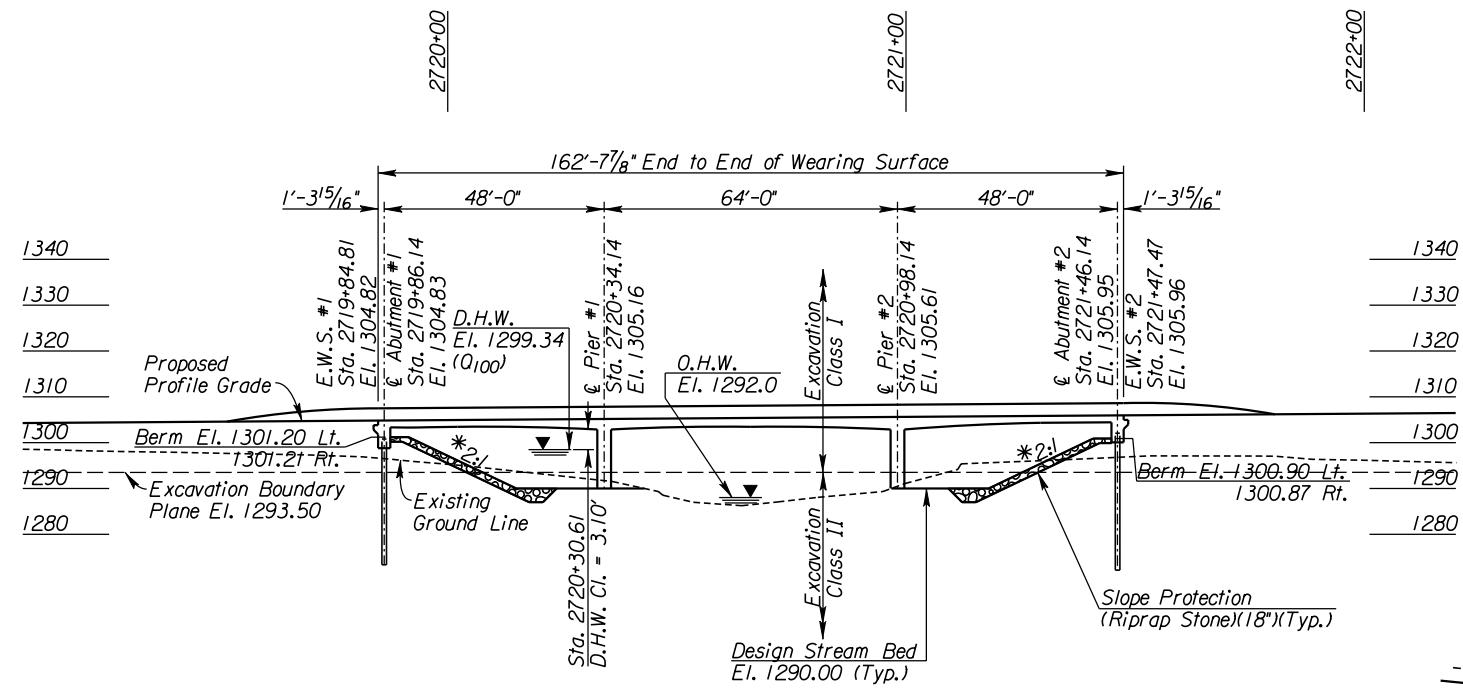

DESIGN LOADING:

HL-93


UNIT STRESSES:

Concrete $f'c = 4,000 \text{ psi}$
 Reinforcing Steel $f_y = 60,000 \text{ psi}$


ELEVATION

48'-64'-48'
 Reinforced Concrete Haunched Slab Spans;
 Pile Bent Abutments and Column Bent Piers,
 1'-28' Roadway, 1'-6' Sidewalk, 20° Skew Rt.

* Normal to Channel

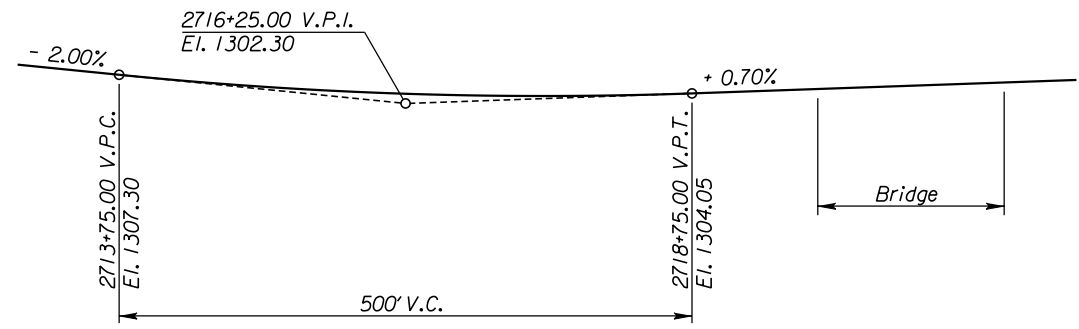

VERTICAL PROFILE

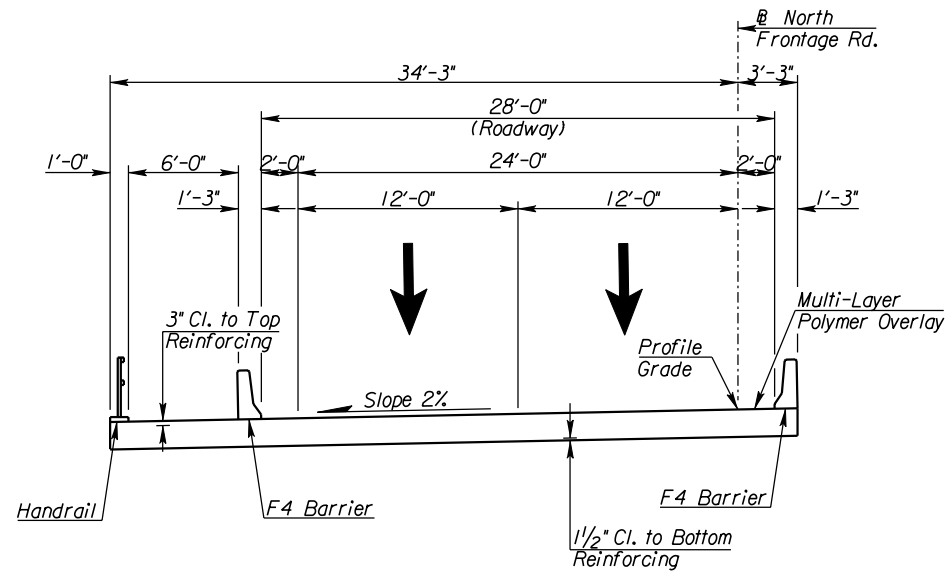

NORTH FRONTAGE ROAD OVER FOURMILE CREEK
 Proposed Section

CITY OF WICHITA
 NORTH FRONTAGE ROAD OVER FOURMILE CREEK
 CONSTRUCTION LAYOUT II
 BR. NO. STA. 2720+66.14

10:51:22 AM
 2/9/2011
 T:\35766A\Cadd\Sheets\Structures\Bridges\4mile\NFR\EK2FMNCLY02.dgn
 SURV. - PLOT CADD DES. - DR. - TR. - CKD. - APP.