
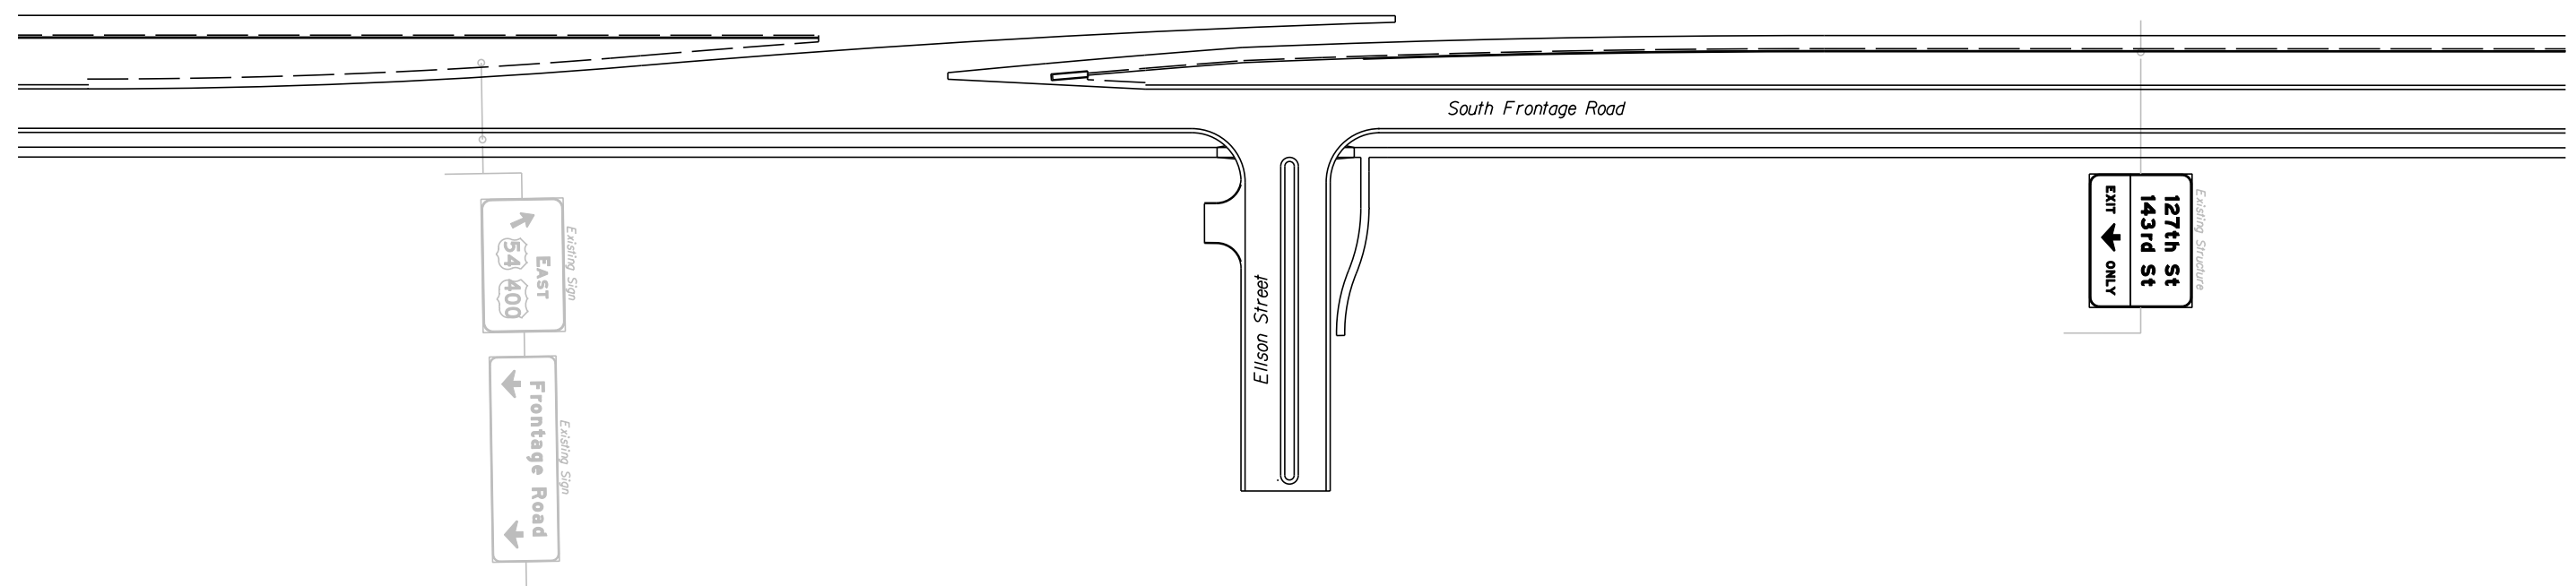
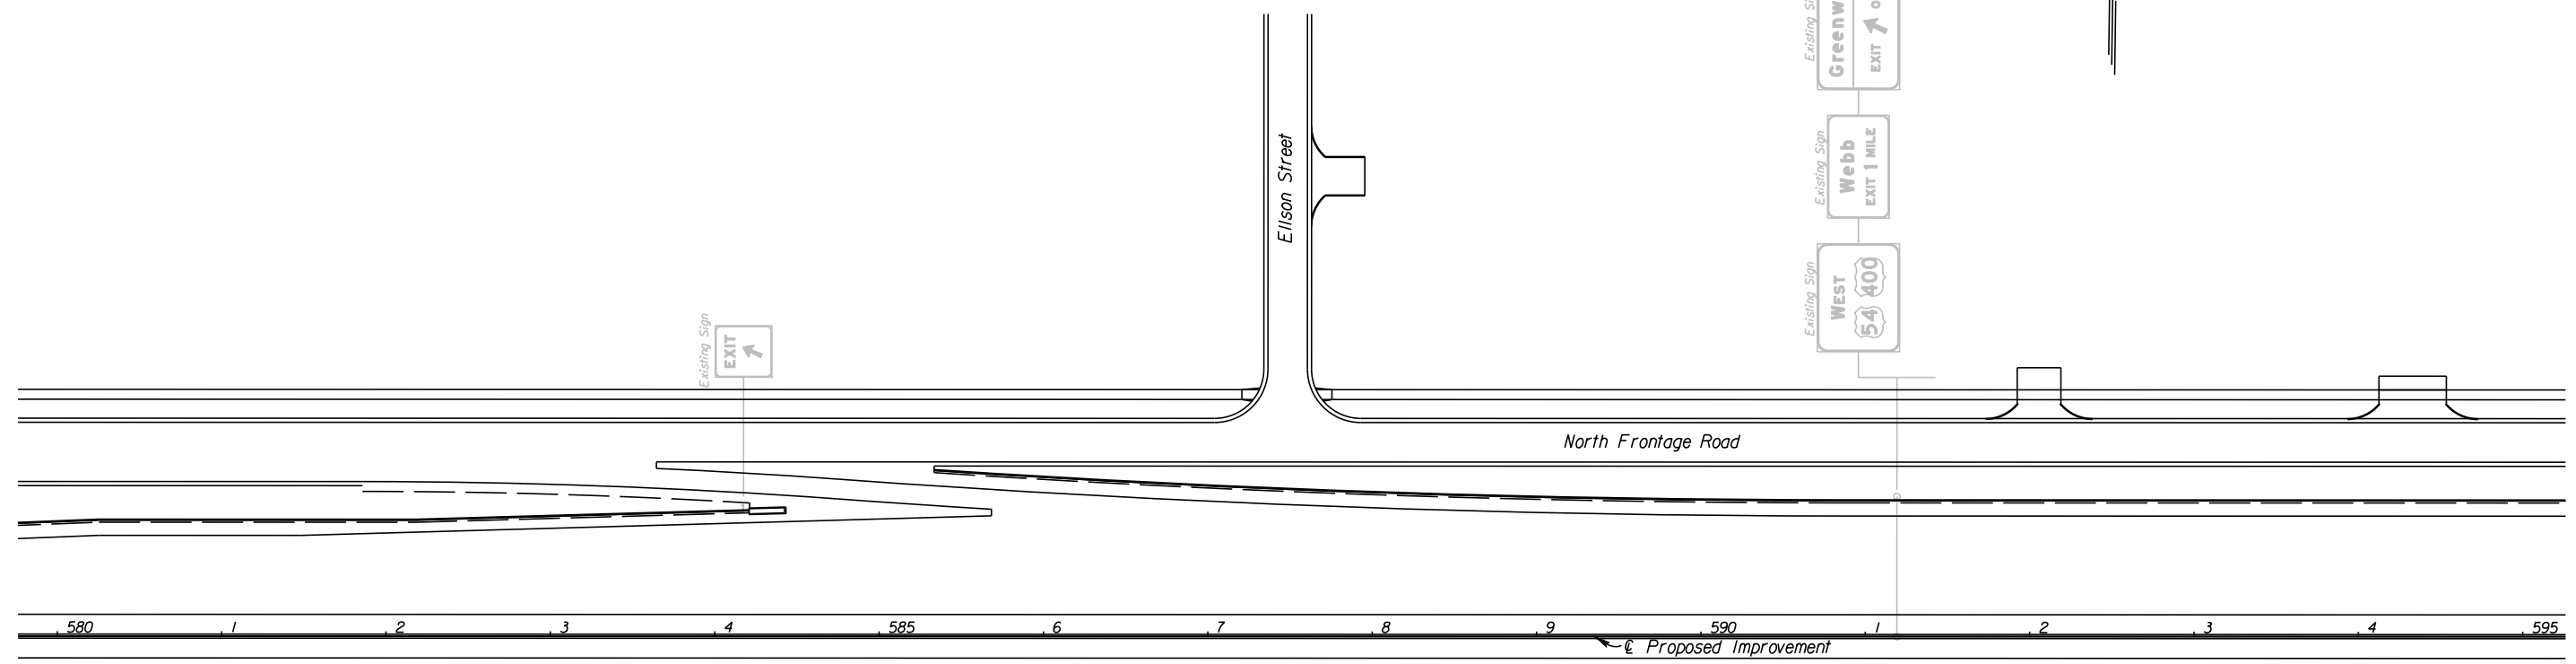


11:28:51 AM  
 2/18/2011  
 I:\35766A\Cadd\Sheets\Traffic\Signing\K2SIGN7.dgn

SURV. - PLOT CADD DES. - DR. - TR. - CKD. - APP.

STATE	PROJECT NO.	YEAR	SHEET NO.	TOTAL SHEETS
KANSAS	472 84614	:	225	534

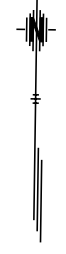

**CITY OF WICHITA**  
 EAST KELLOGG  
 SIGNING PLAN  
 STA. 580+00 TO STA. 595+00