
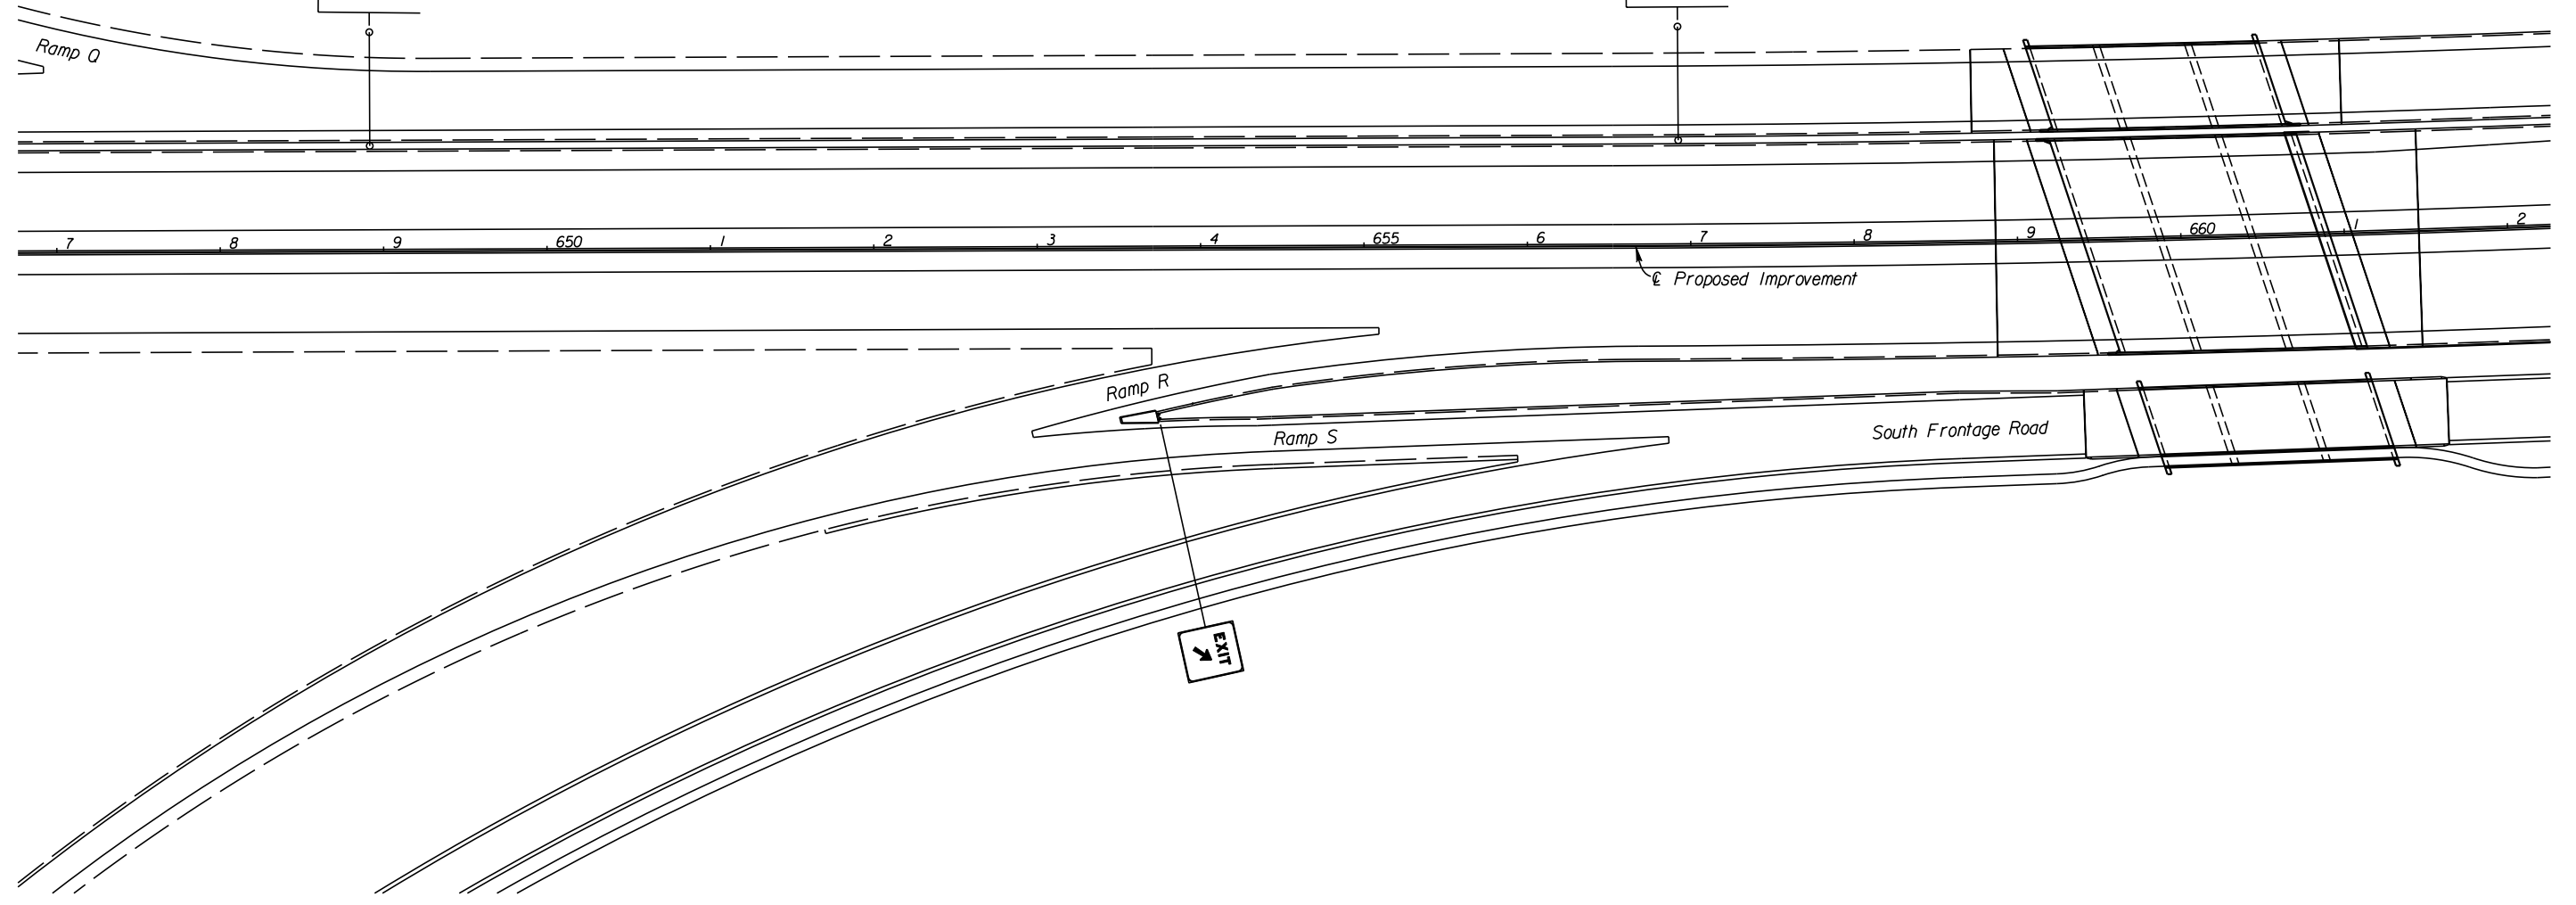
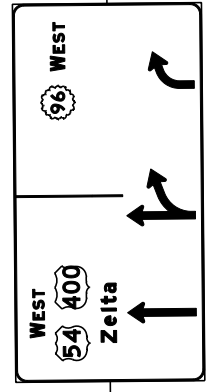


STATE	PROJECT NO.	YEAR	SHEET NO.	TOTAL SHEETS
KANSAS	472 84614	:	228	534

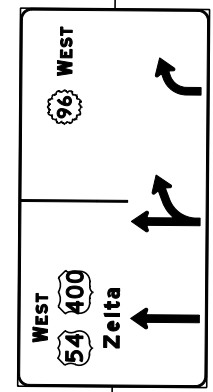

10:54:53 AM
 2/9/2011
 T:\35766A\Cadd\Sheets\Traffic\Signing\EK2SIGN03.dgn
 SURV. - PLOT - CADD DES. - DR. - TR. - CKD. - APP.

CITY OF WICHITA
 EAST KELLOGG
 SIGNING PLAN
 STA. 647+00 TO STA. 662+00