


10:54:55 AM

2/9/2011

T:\35766A\Cadd\Sheets\Traffic\Signing\K2SIGN04.dgn

SURV. - PLOT CADD DES. - DR. - TR. - CKD. - APP.

STATE	PROJECT NO.	YEAR	SHEET NO.	TOTAL SHEETS
KANSAS	472 84614	:	229	534

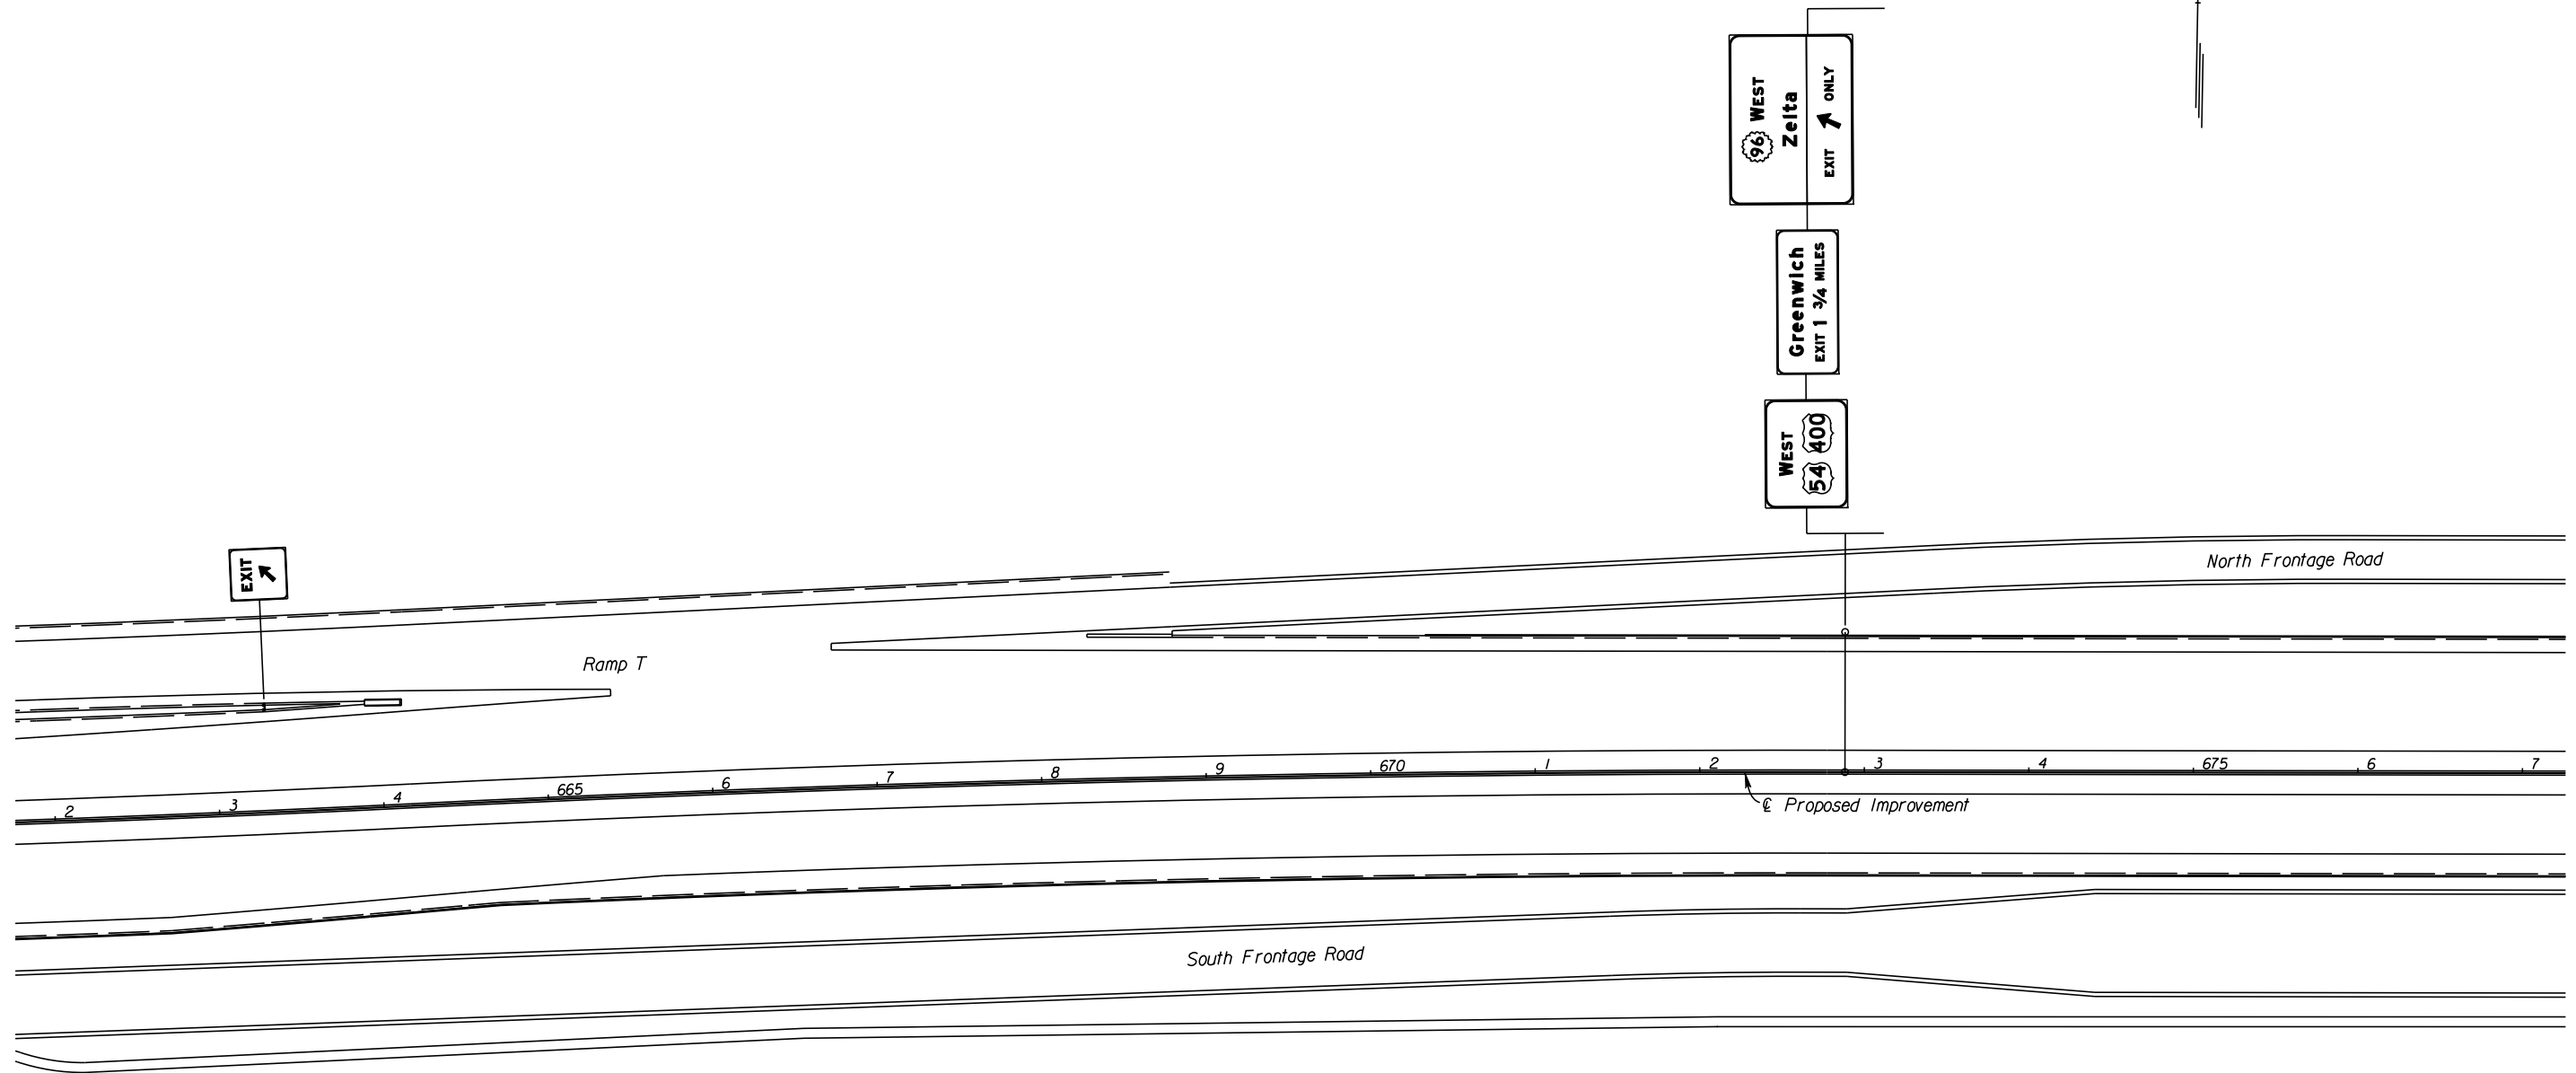

CITY OF WICHITA
 EAST KELLOGG
 SIGNING PLAN
 STA. 662+00 TO STA. 677+00