




10:02:21 AM  
 2/20/2011  
 G:\W06\0034\Road\35765A-Project\Design Management\CADD\Bases\Border\s\MOT\K2MLM0T03.dgn  
 SURV. PLOT CADD DES. DR. TR. CKD. APP.

 Phase I Construction  
 Temporary Paving

STATE	PROJECT NO.	YEAR	SHEET NO.	TOTAL SHEETS
KANSAS	472 84614	.	242	534

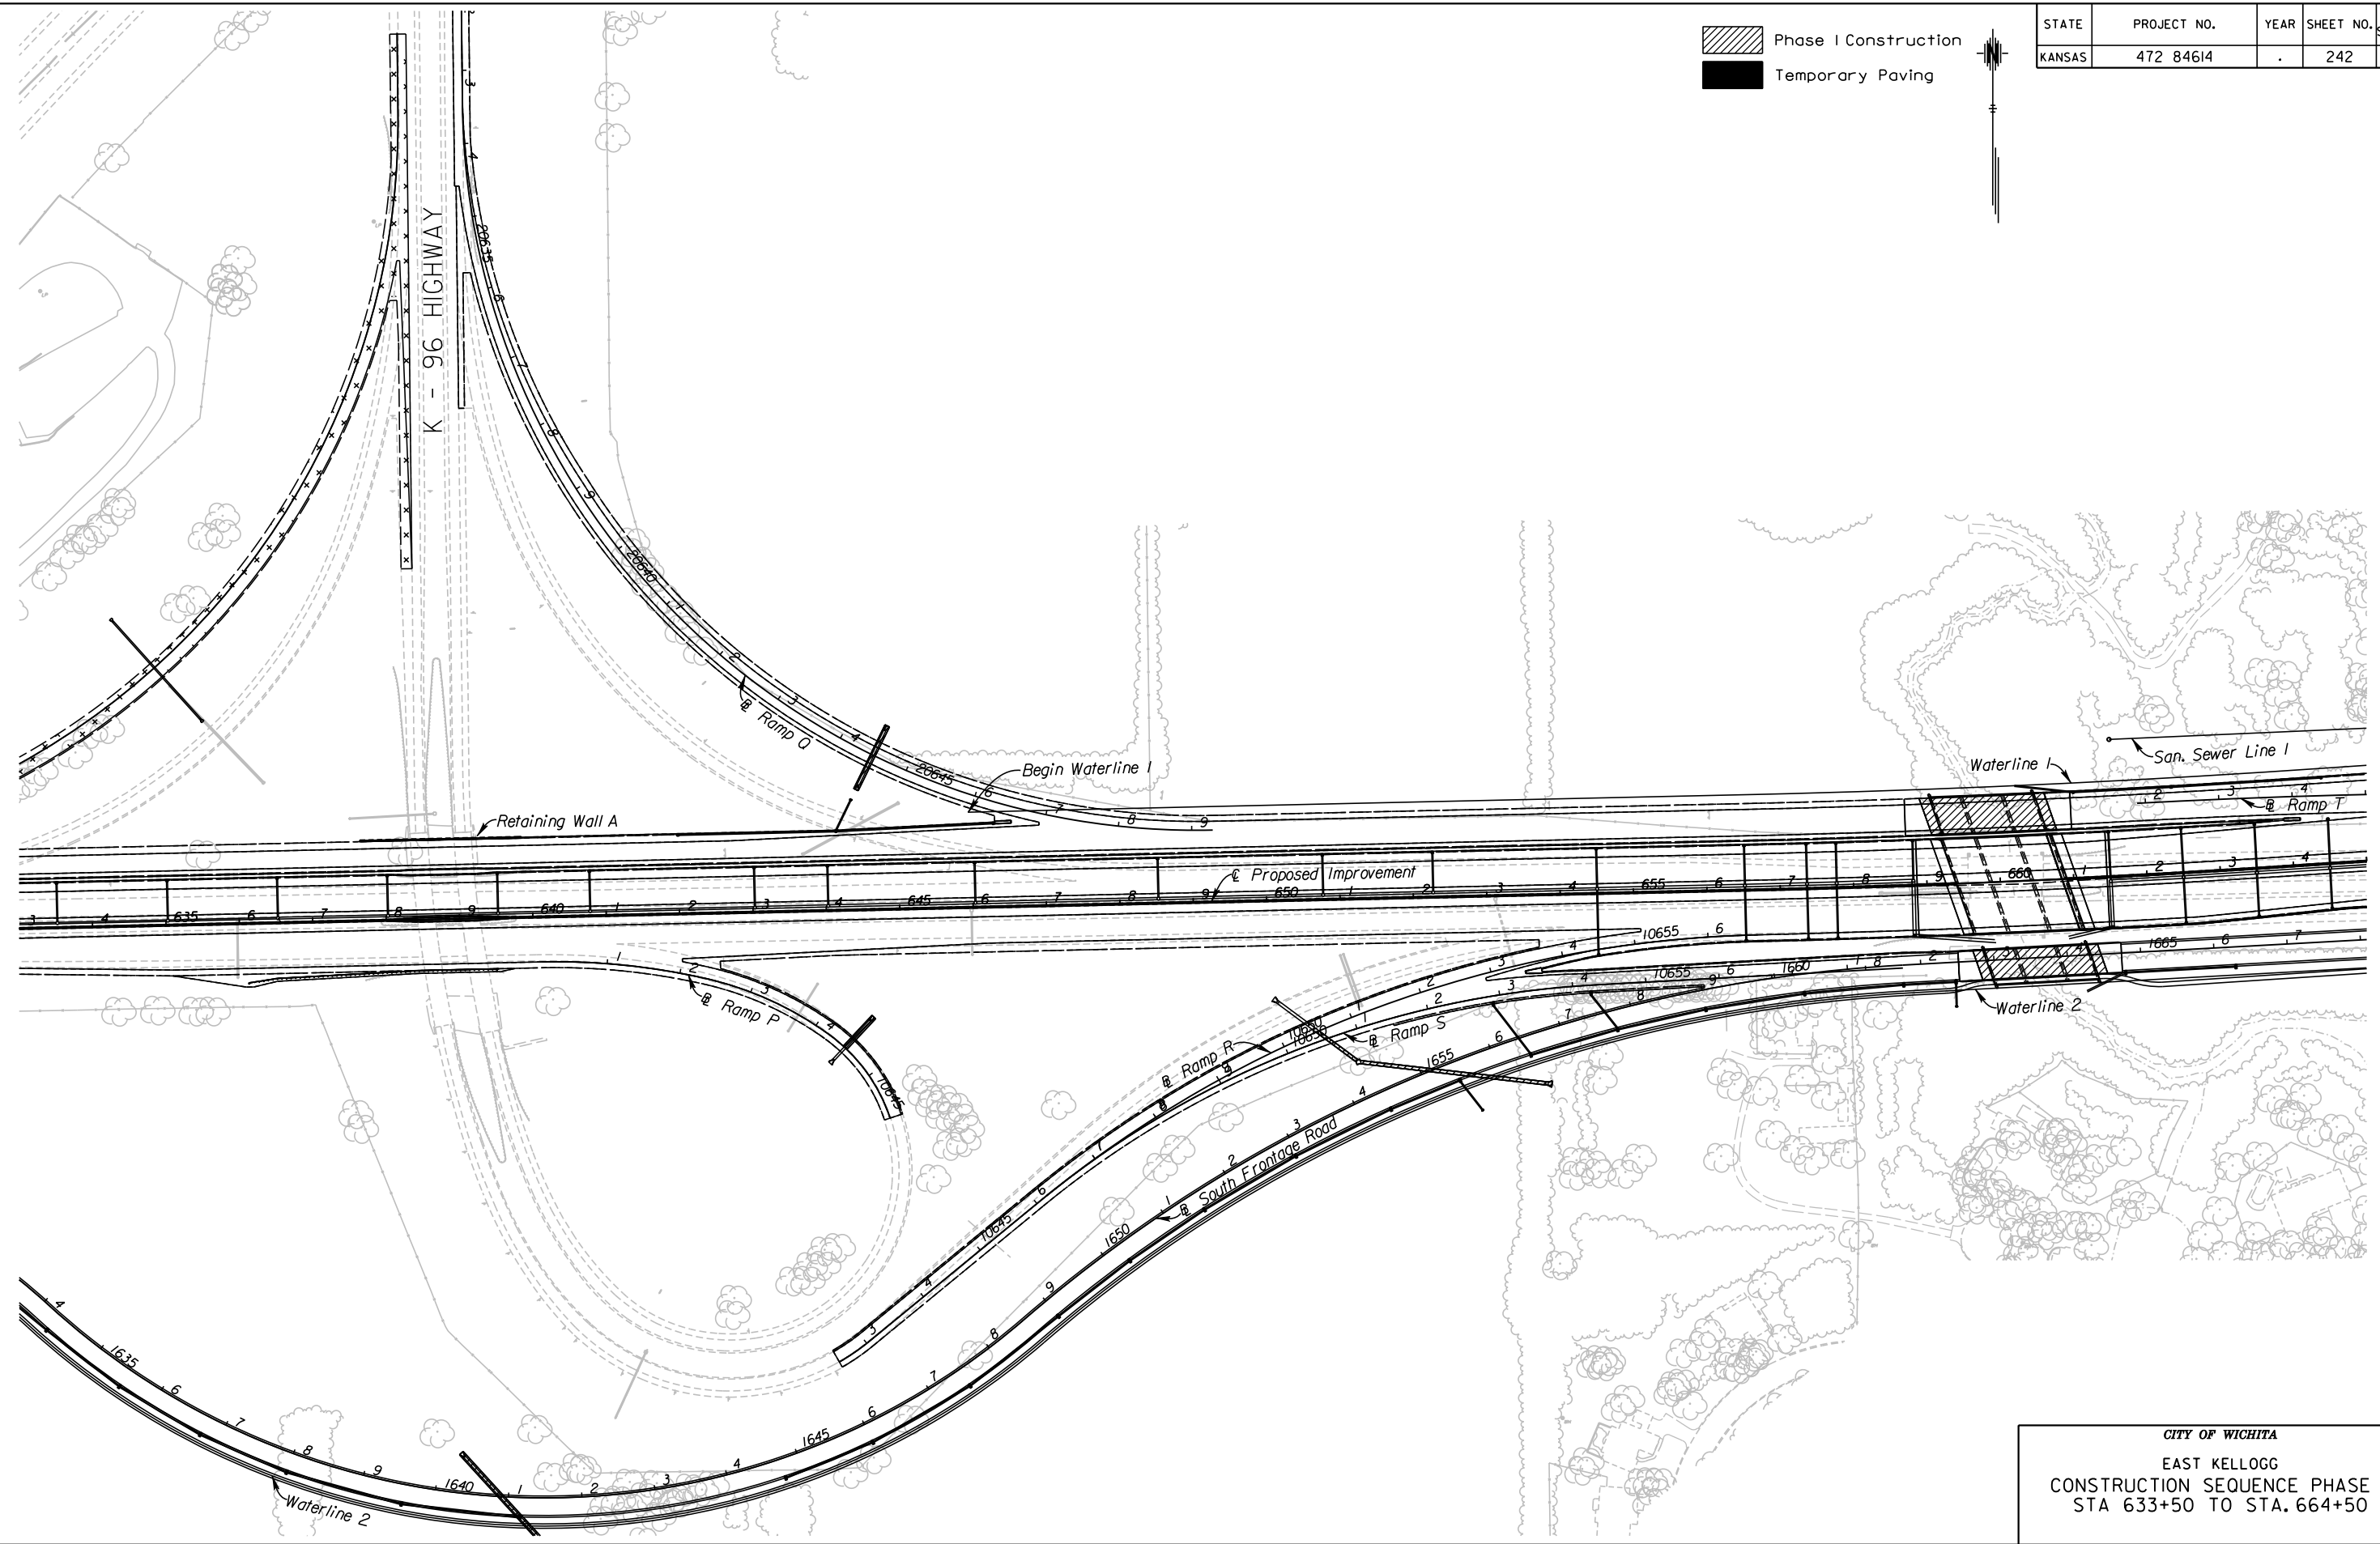

CITY OF WICHITA  
 EAST KELLOGG  
 CONSTRUCTION SEQUENCE PHASE I  
 STA 633+50 TO STA. 664+50