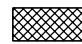

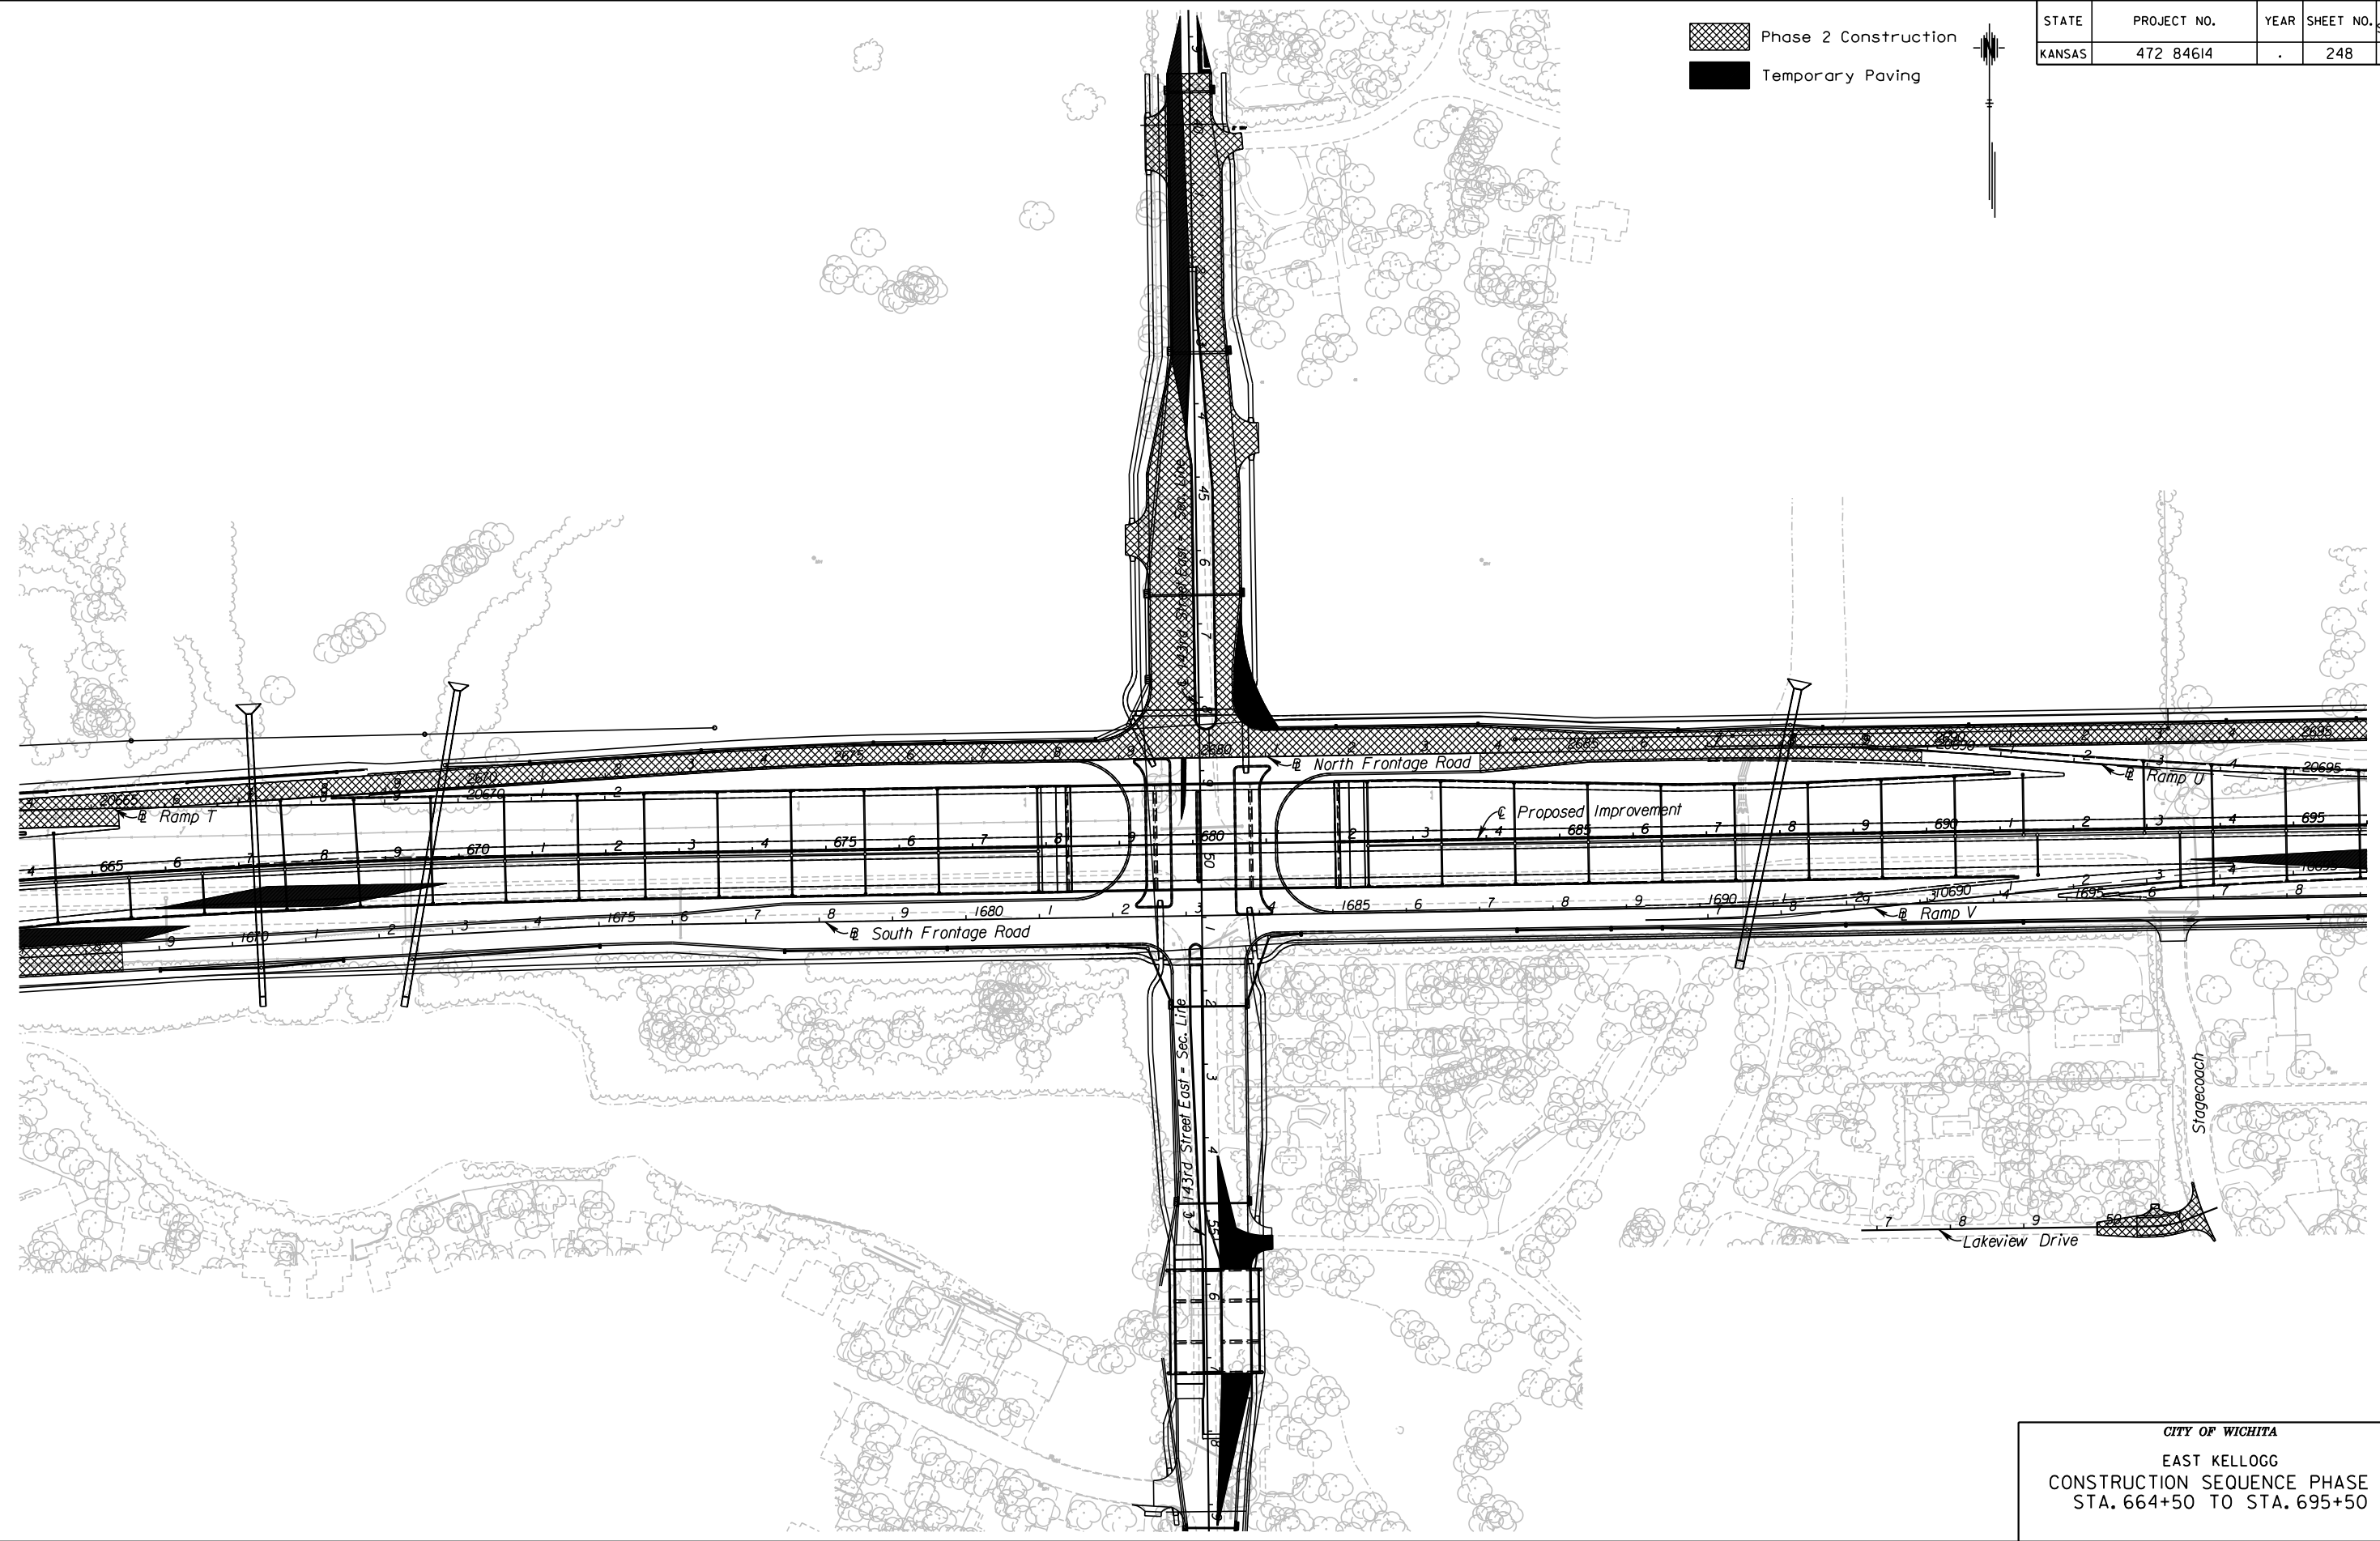


12:31:04 PM
 2/23/2011
 G:\W06\0034\Road\35765A-Project\Design Management\CADD\Bases\Bor\der's\MOT\K2MLM0109.dgn
 SURV. PLOT CADD DES. DR. TR. CKD. APP.

 Phase 2 Construction
 Temporary Paving

STATE	PROJECT NO.	YEAR	SHEET NO.	TOTAL SHEETS
KANSAS	472 84614	.	248	534



CITY OF WICHITA
 EAST KELLOGG
 CONSTRUCTION SEQUENCE PHASE 2
 STA. 664+50 TO STA. 695+50