



STATE	PROJECT NO.	YEAR	SHEET NO.	TOTAL SHEETS
KANSAS	472 84614	:	267	534

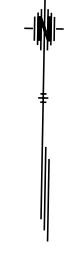

Jack L. & Patsy L. Sheldon  
14802 E. Kellogg

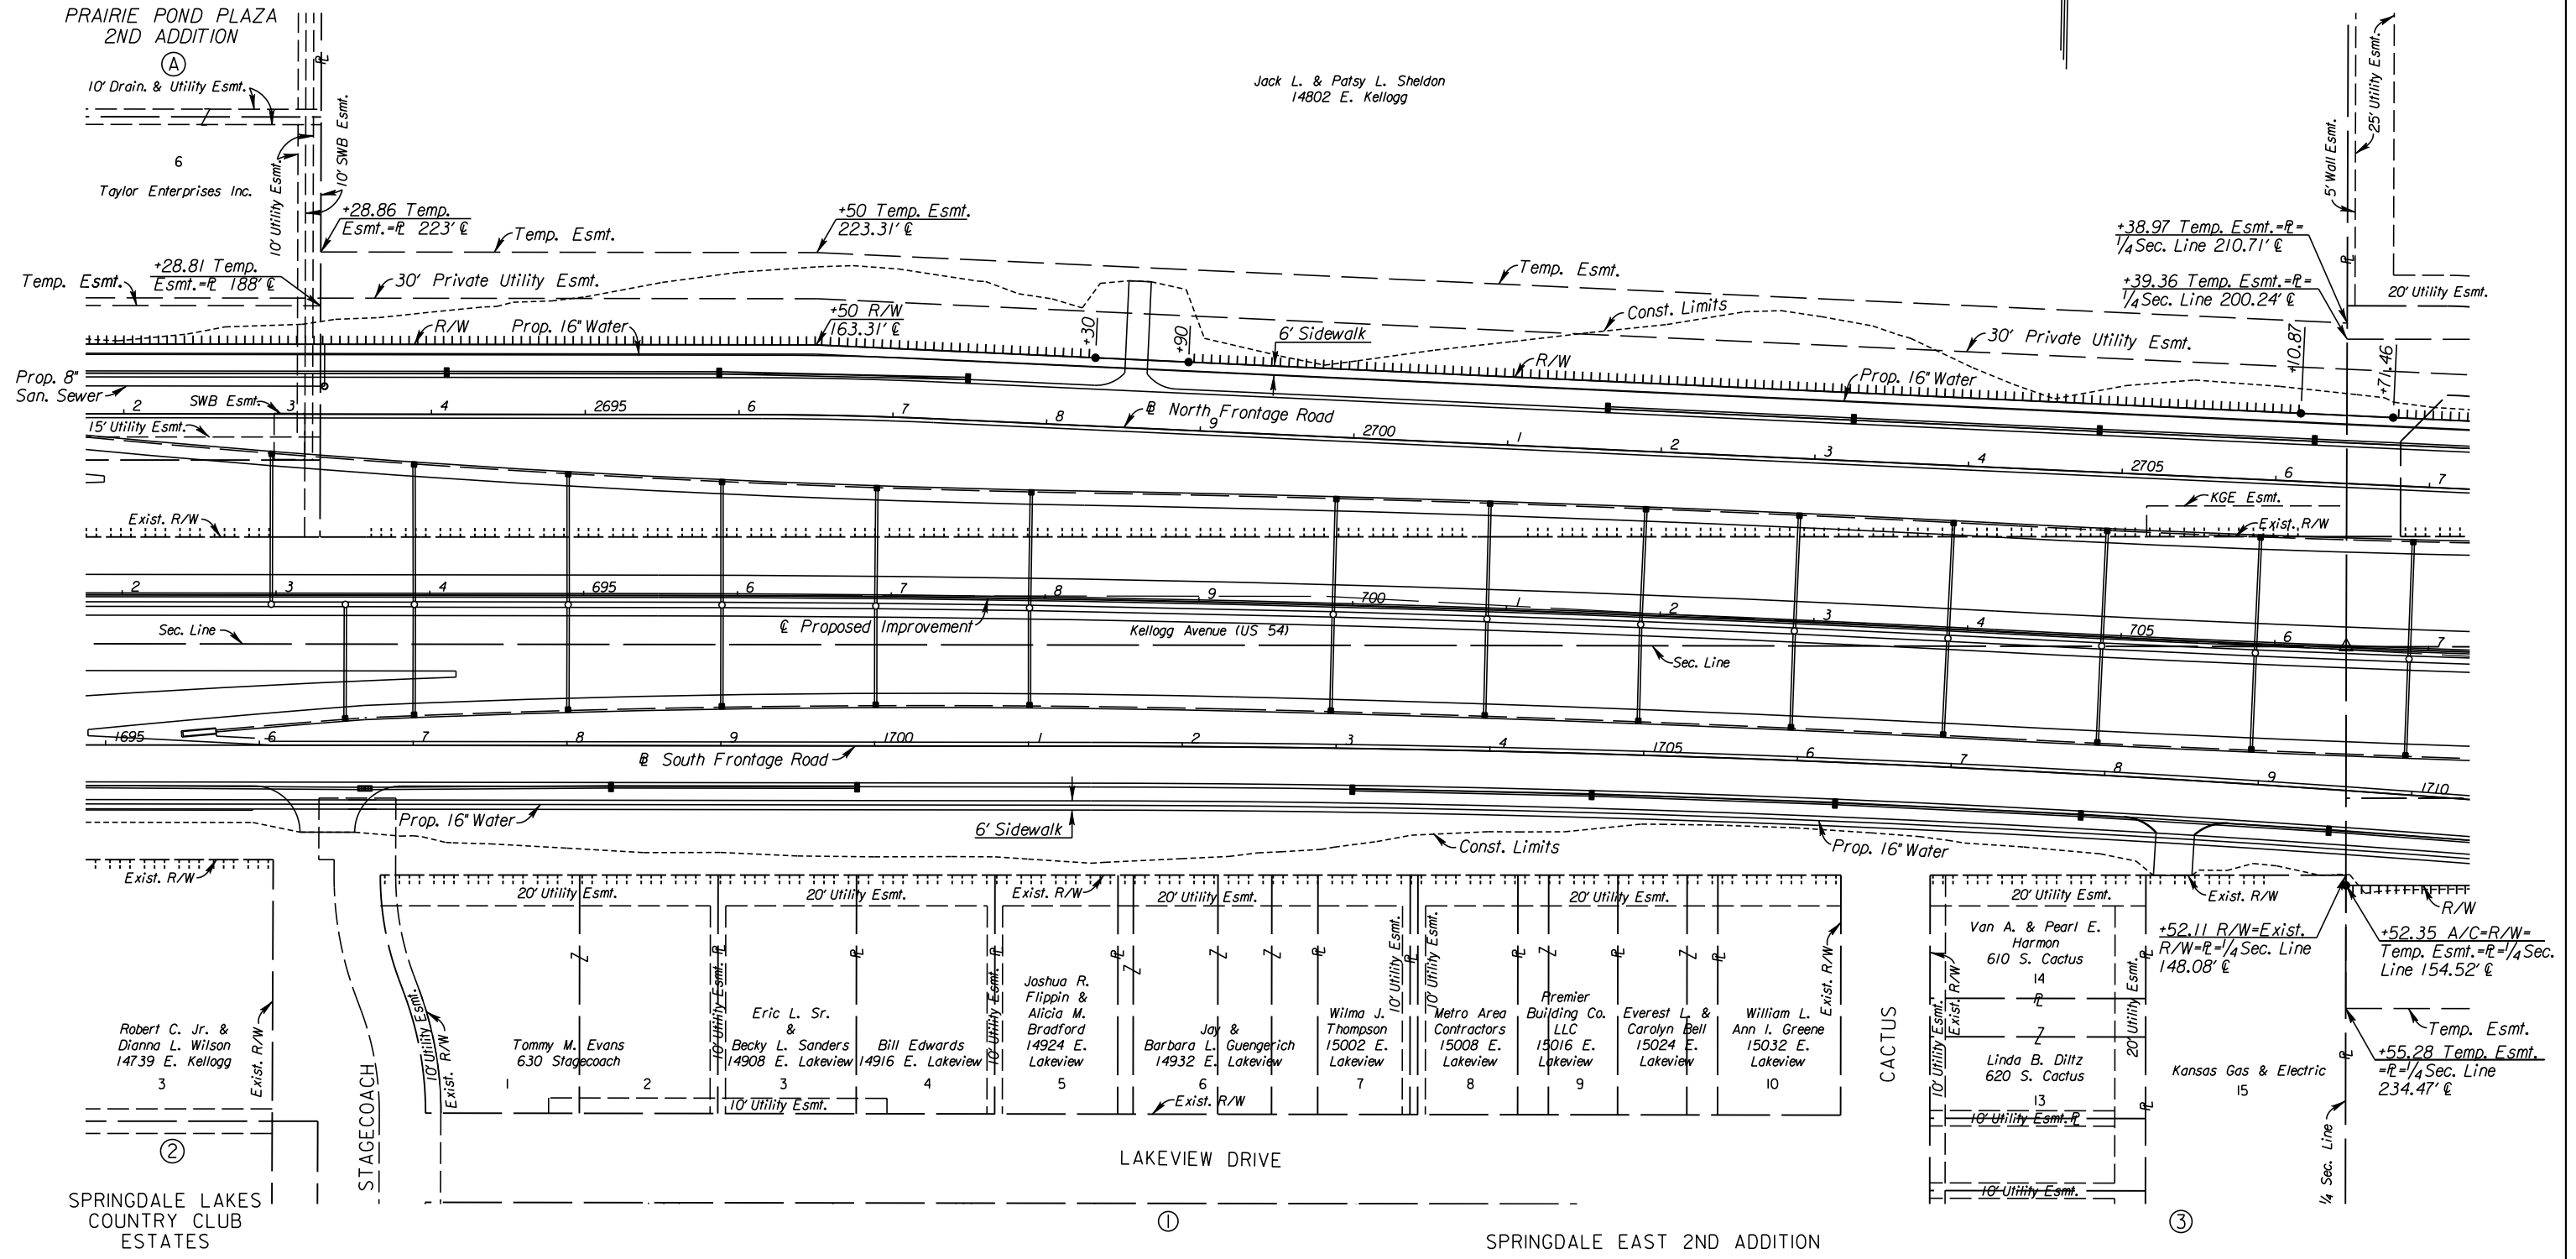

10:55:32 AM  
 2/9/2011  
 T:\35766A\Cadd\Sheets\Roadway\PROW\K2MLROW06.dgn  
 SURV. - PLOT CADD DES. - DR. - TR. - CKD. - APP.

CITY OF WICHITA  
 EAST KELLOGG  
 RIGHT-OF-WAY PLAN  
 STA. 692+00 TO STA. 707+00