


STATE	PROJECT NO.	YEAR	SHEET NO.	TOTAL SHEETS
KANSAS	472 84614	:	277	534

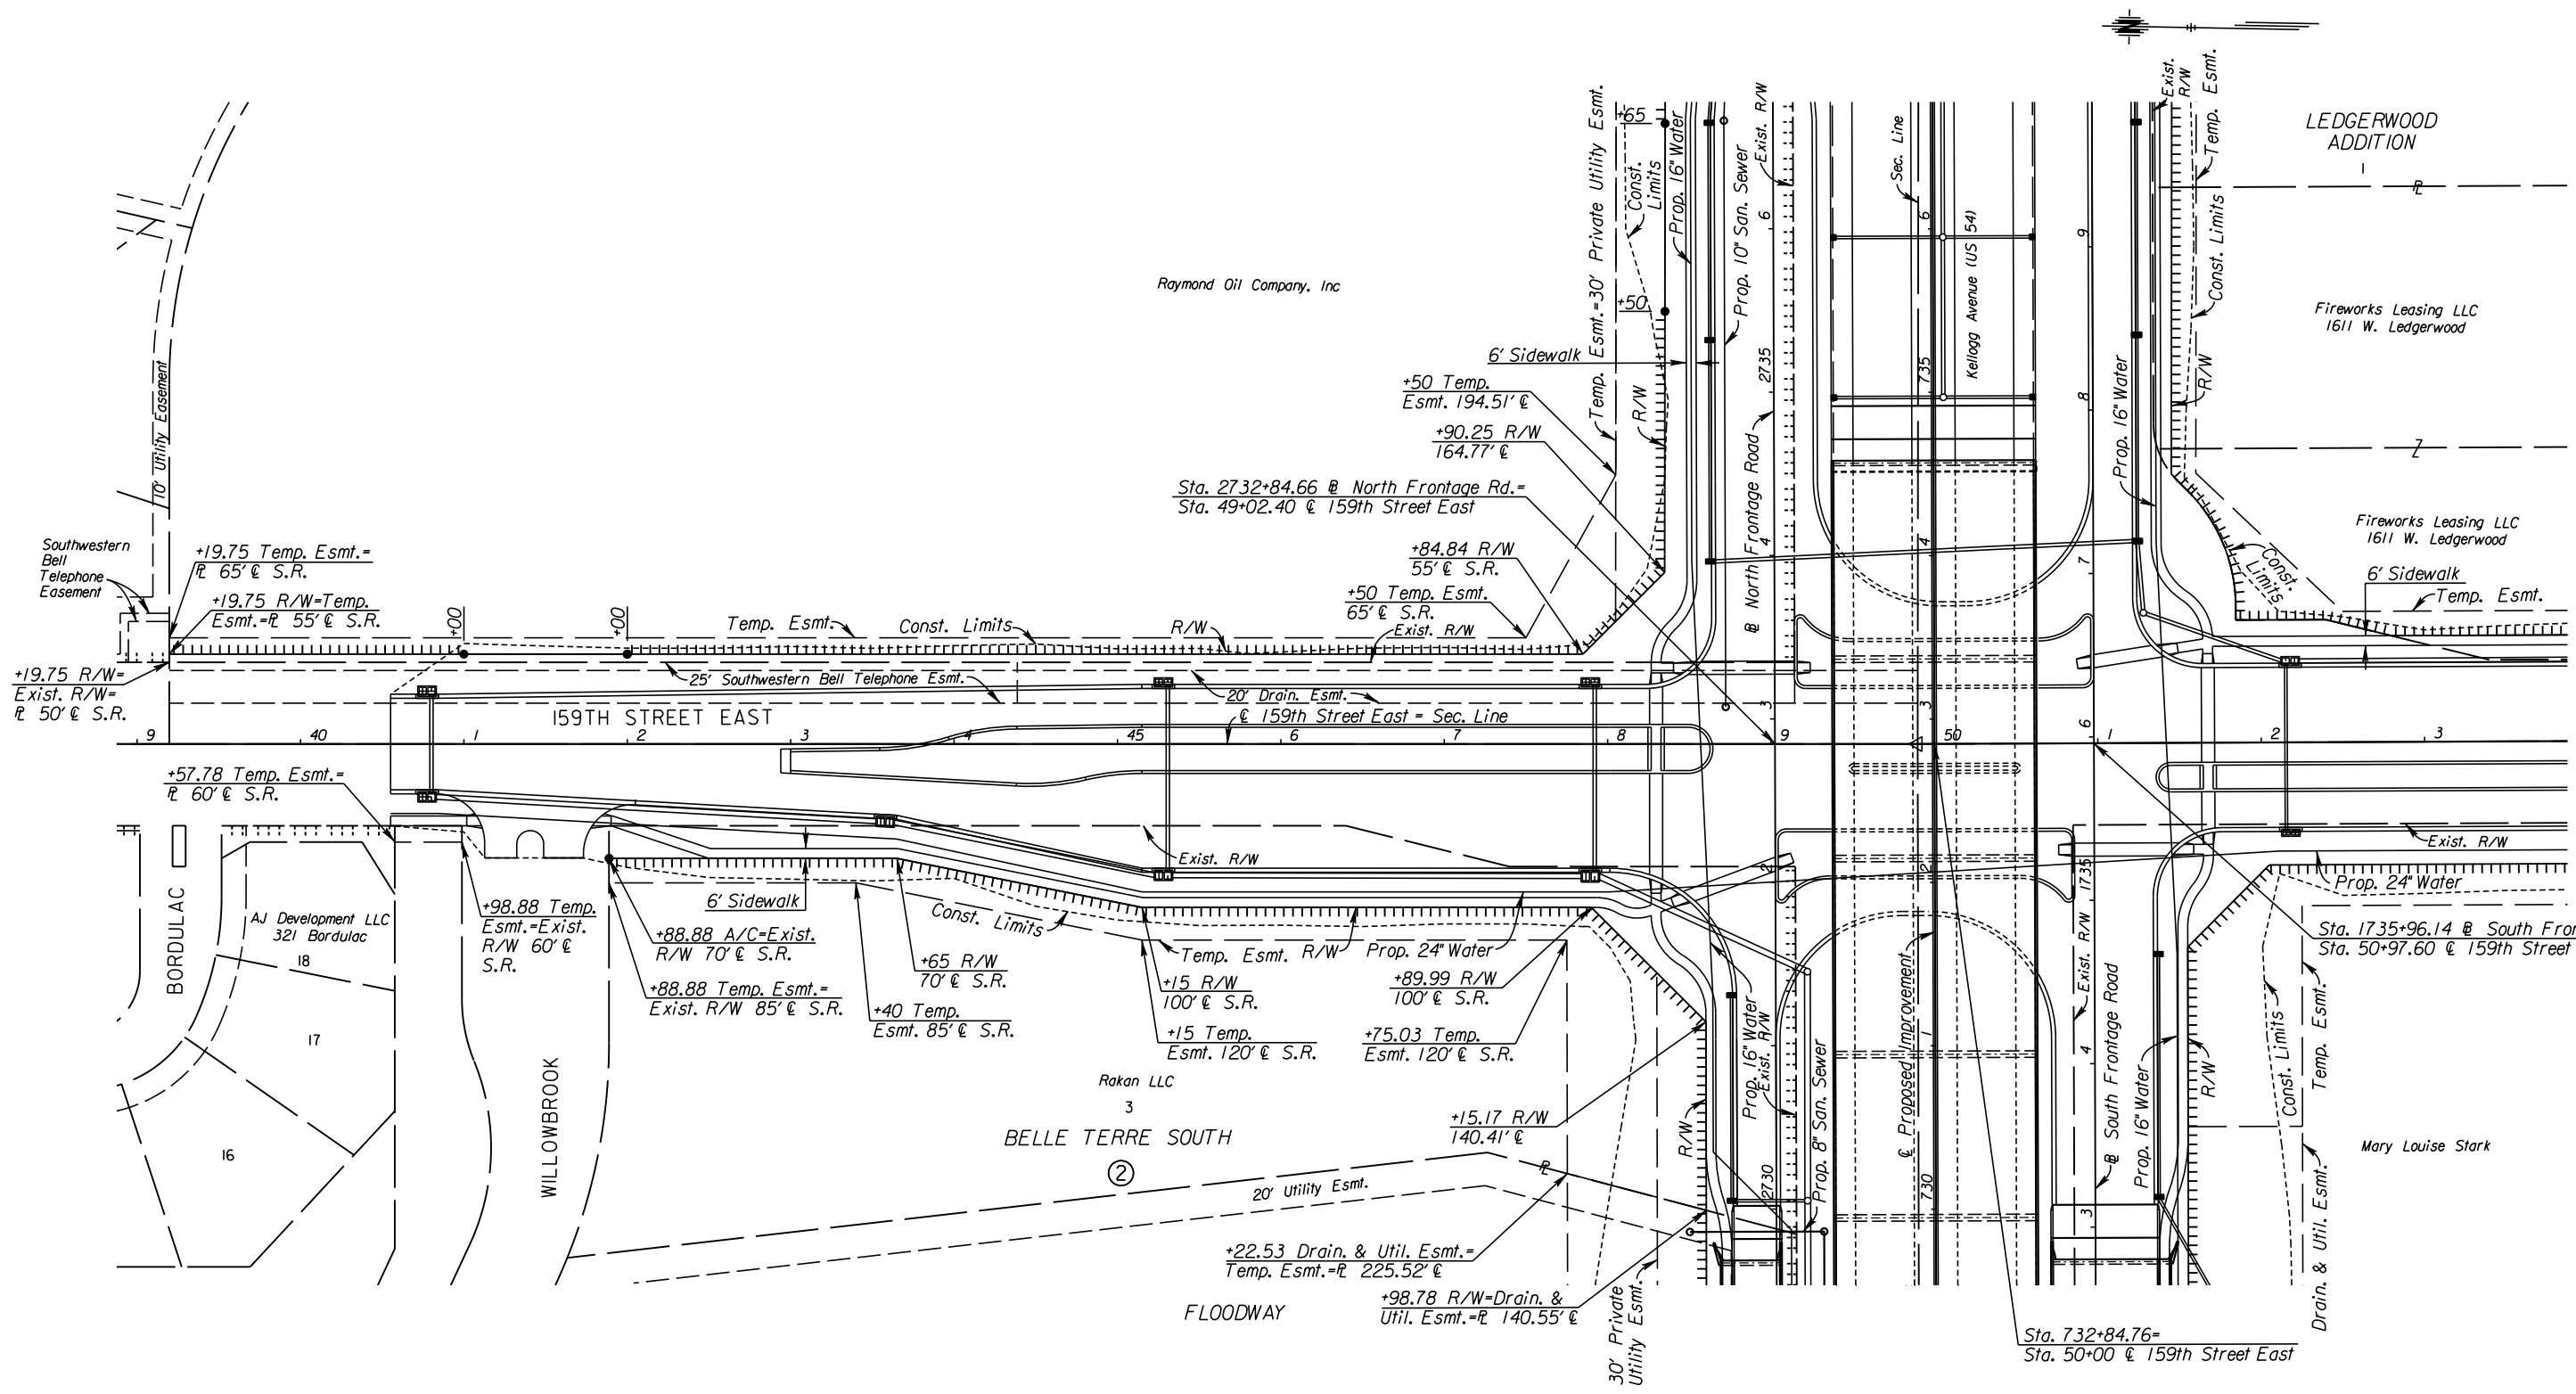

I:\00\41 AM
 2/25/2011
 T:\35766A\Cadd\Sheets\Roadway\PROW\K259ROW01.dgn
 SURV. - PLOT CADD | DES. - DR. - TR. - CKD. - APP.

CITY OF WICHITA
 159TH STREET EAST
 RIGHT-OF-WAY PLAN
 STA. 39+00 TO STA. 50+00