


STATE	PROJECT NO.	YEAR	SHEET NO.	TOTAL SHEETS
KANSAS	472 84614	:	279	534

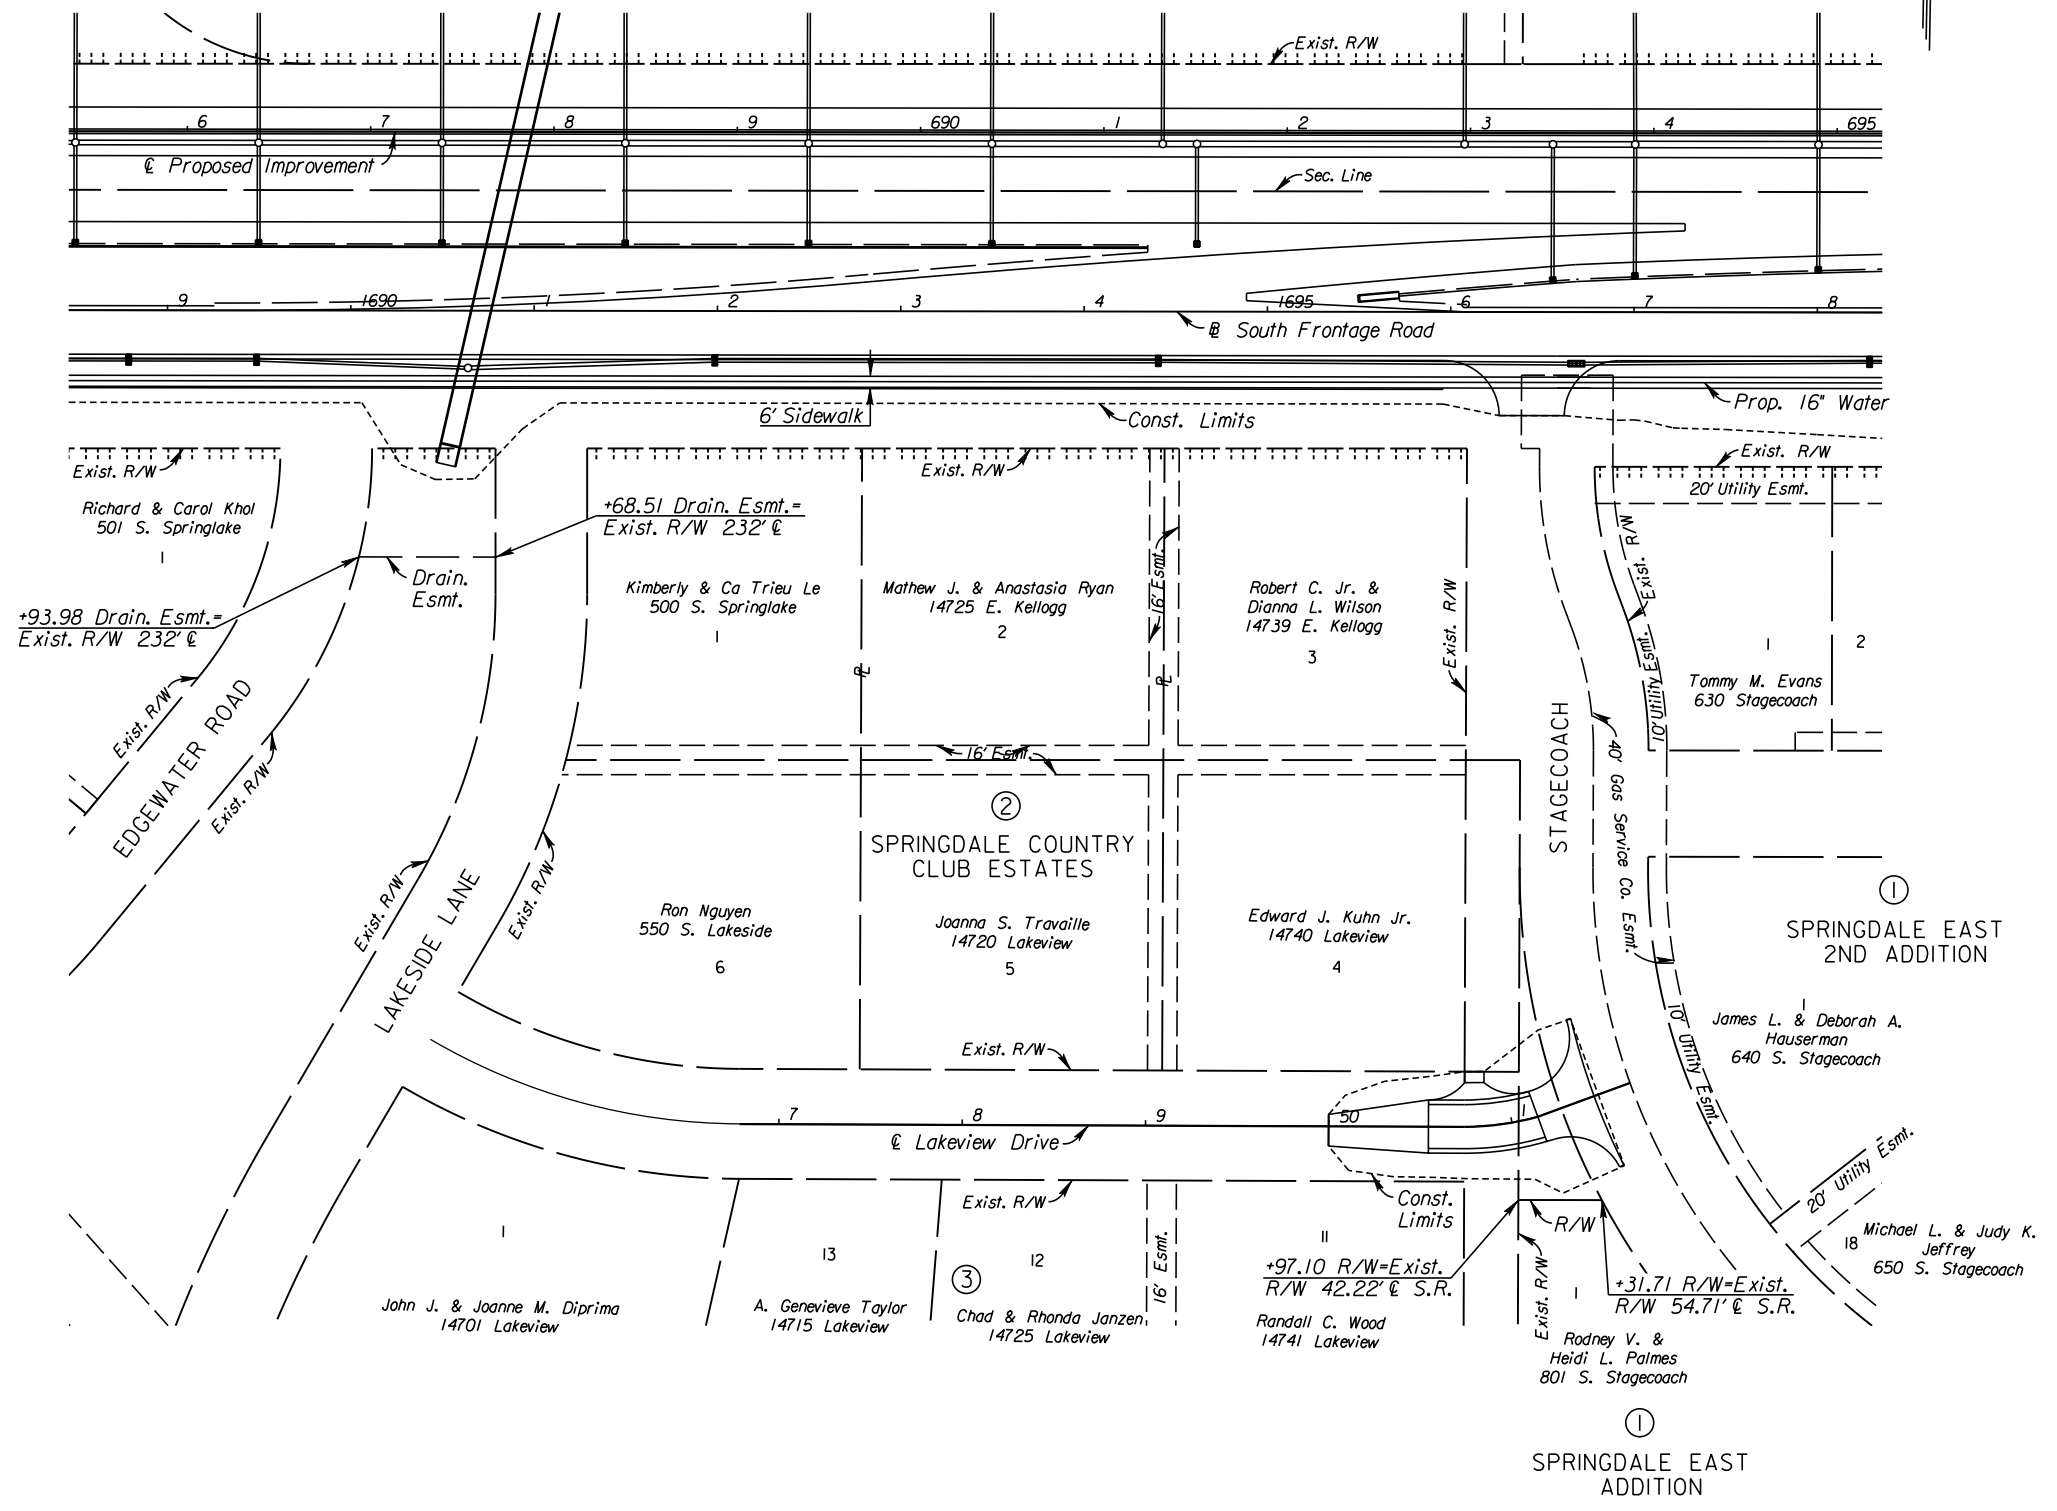

CITY OF WICHITA
LAKEVIEW DRIVE
RIGHT-OF-WAY PLAN
STA. 46+78.50 TO STA. 51+68.18

10:56:15 AM
 2/9/2011
 T:\35766A\Cadd\Sheets\Roadway\PROW\K2LVROW01.dgn
 SURV. - PLOT - CADD | DES. - DR. - TR. - CKD. - APP.