


STATE	PROJECT NO.	YEAR	SHEET NO.	TOTAL SHEETS
KANSAS	472 84614	.	283	534

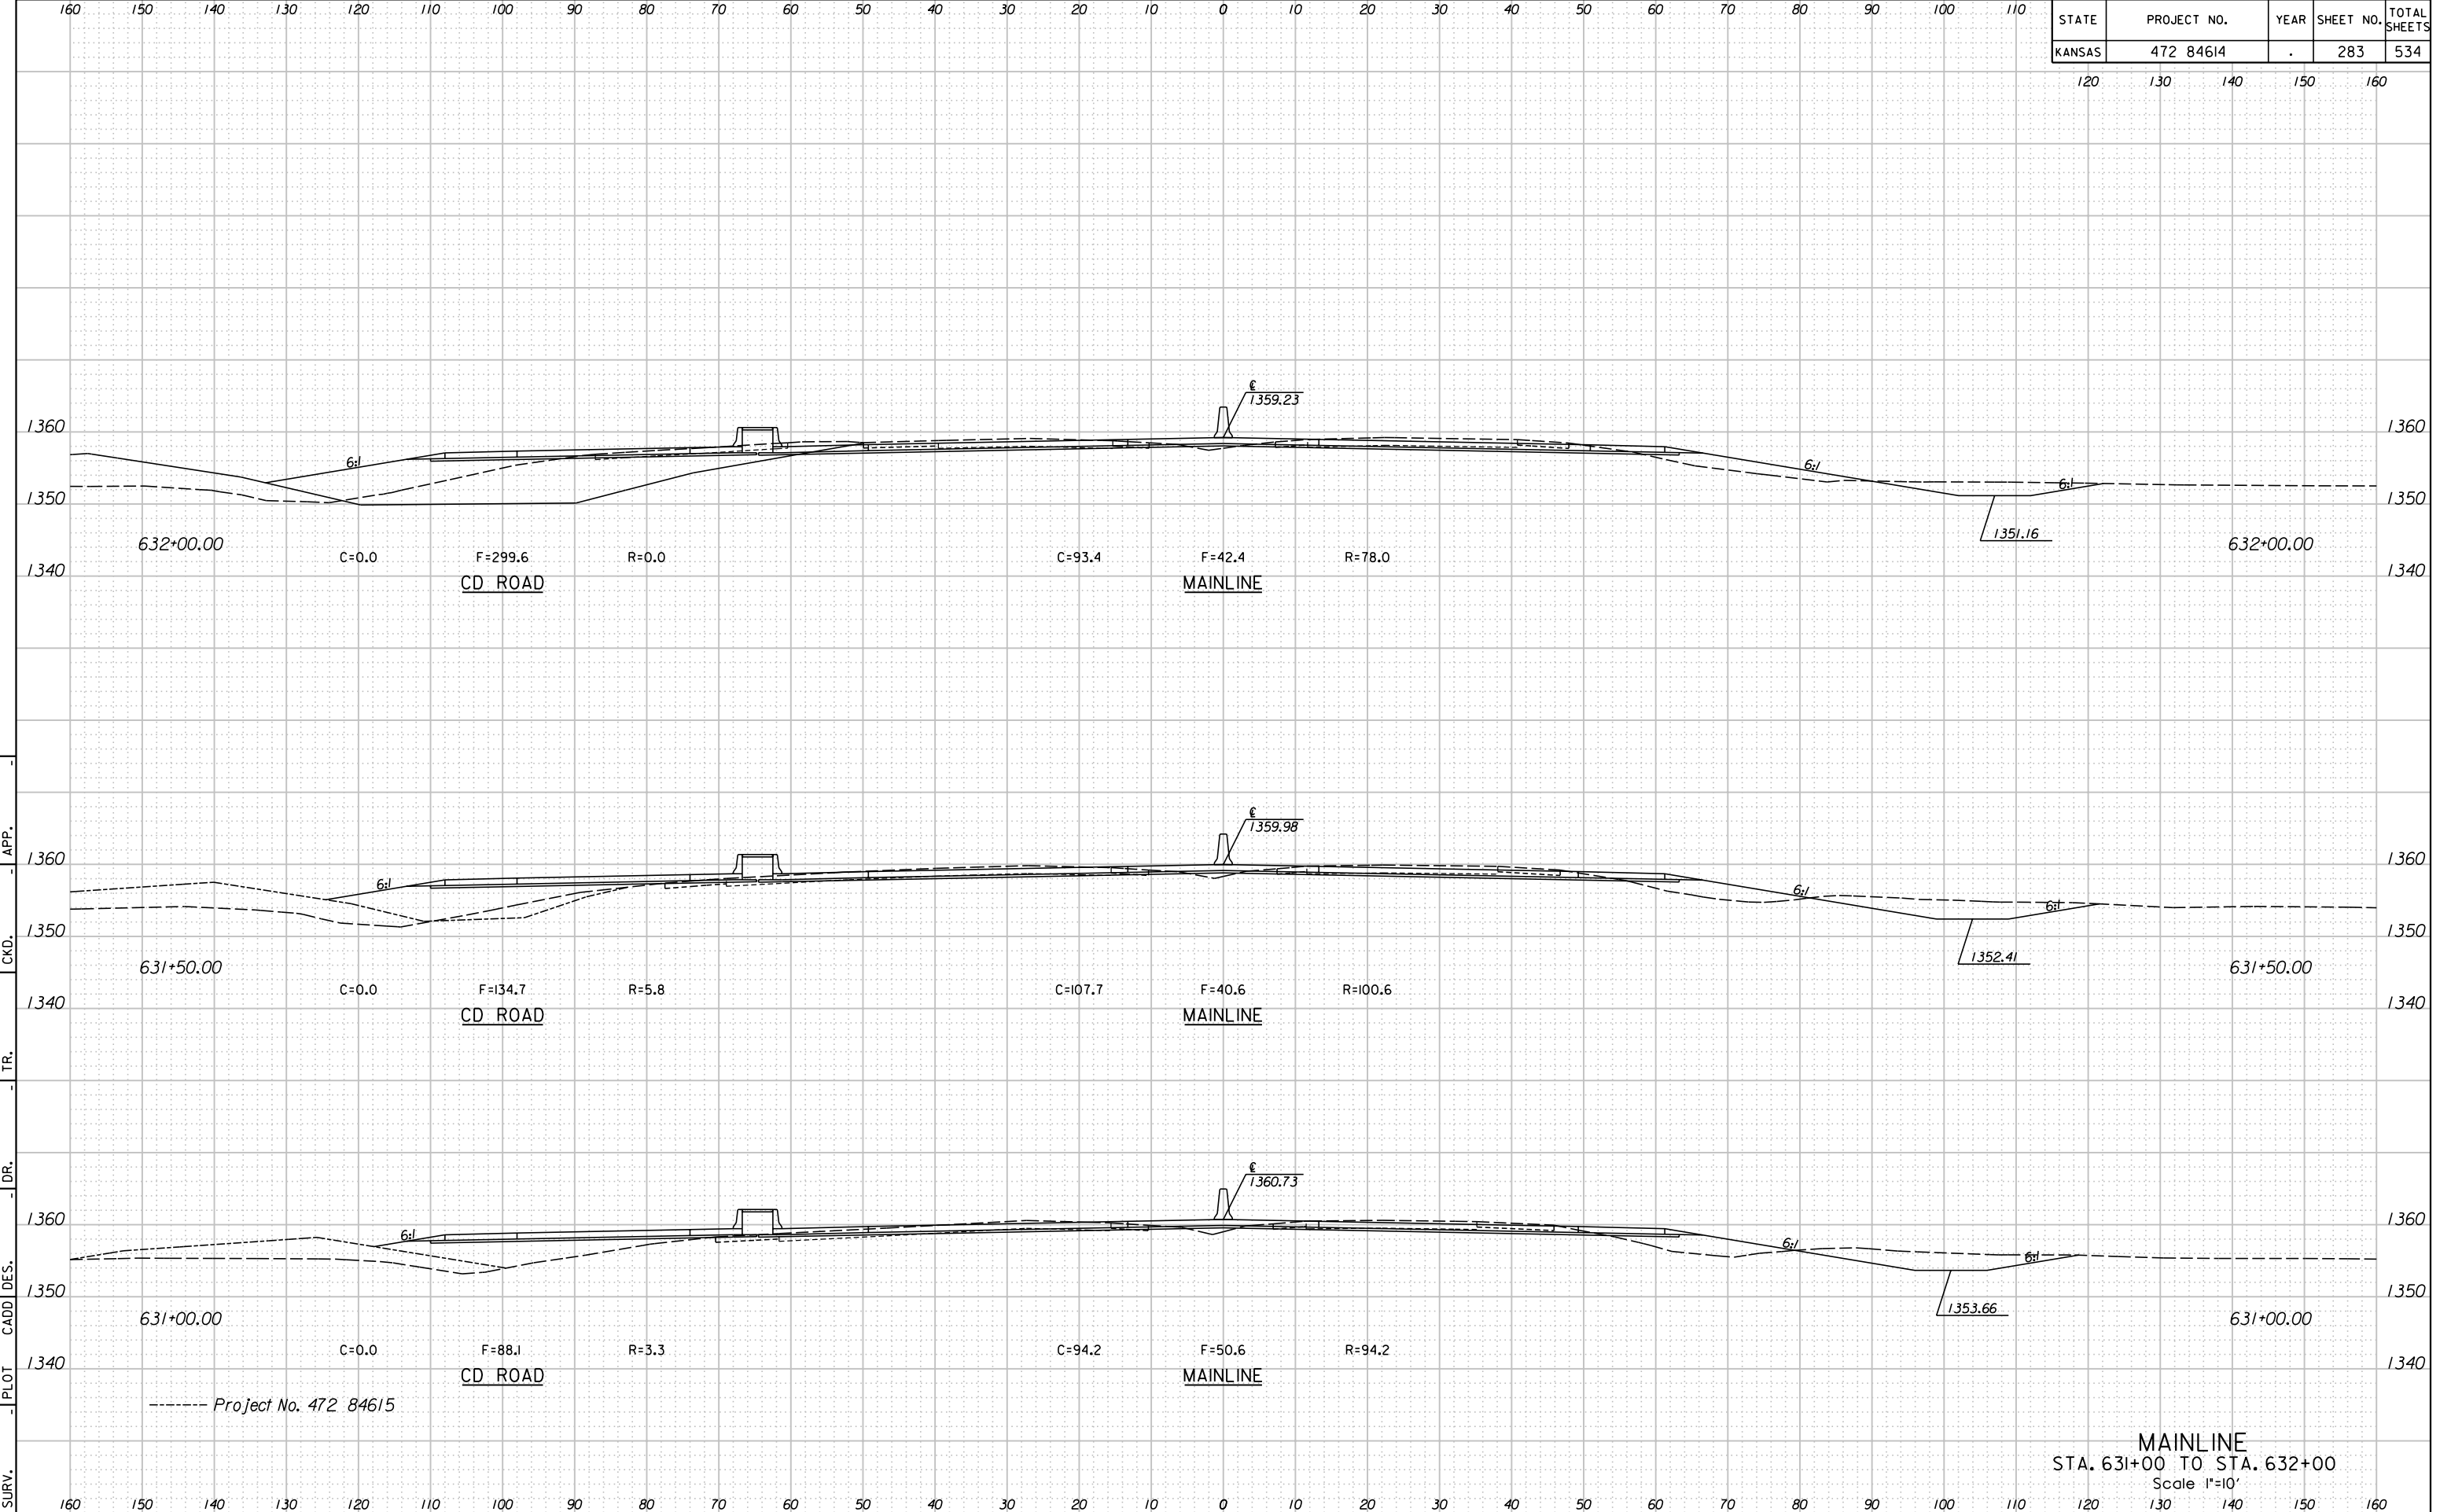

MAINLINE
 STA. 631+00 TO STA. 632+00
 Scale 1"=10'

11:23:44 AM
 2/9/2011
 T:\35766A\Cadd\Sheets\Roadway\Xsect\K2MLXSH.dgn
 SURV. - PLOT CADD DES. - DR. - TR. - CKD. - APP.