


I:\2:58 AM
2/9/2011
T:\35766A\Cadd\Sheets\Roadway\Xsect\EK2MLXSHL.T.dgn

SURV. - PLOT CADD DES. - DR. - TR. - CKD. - APP.

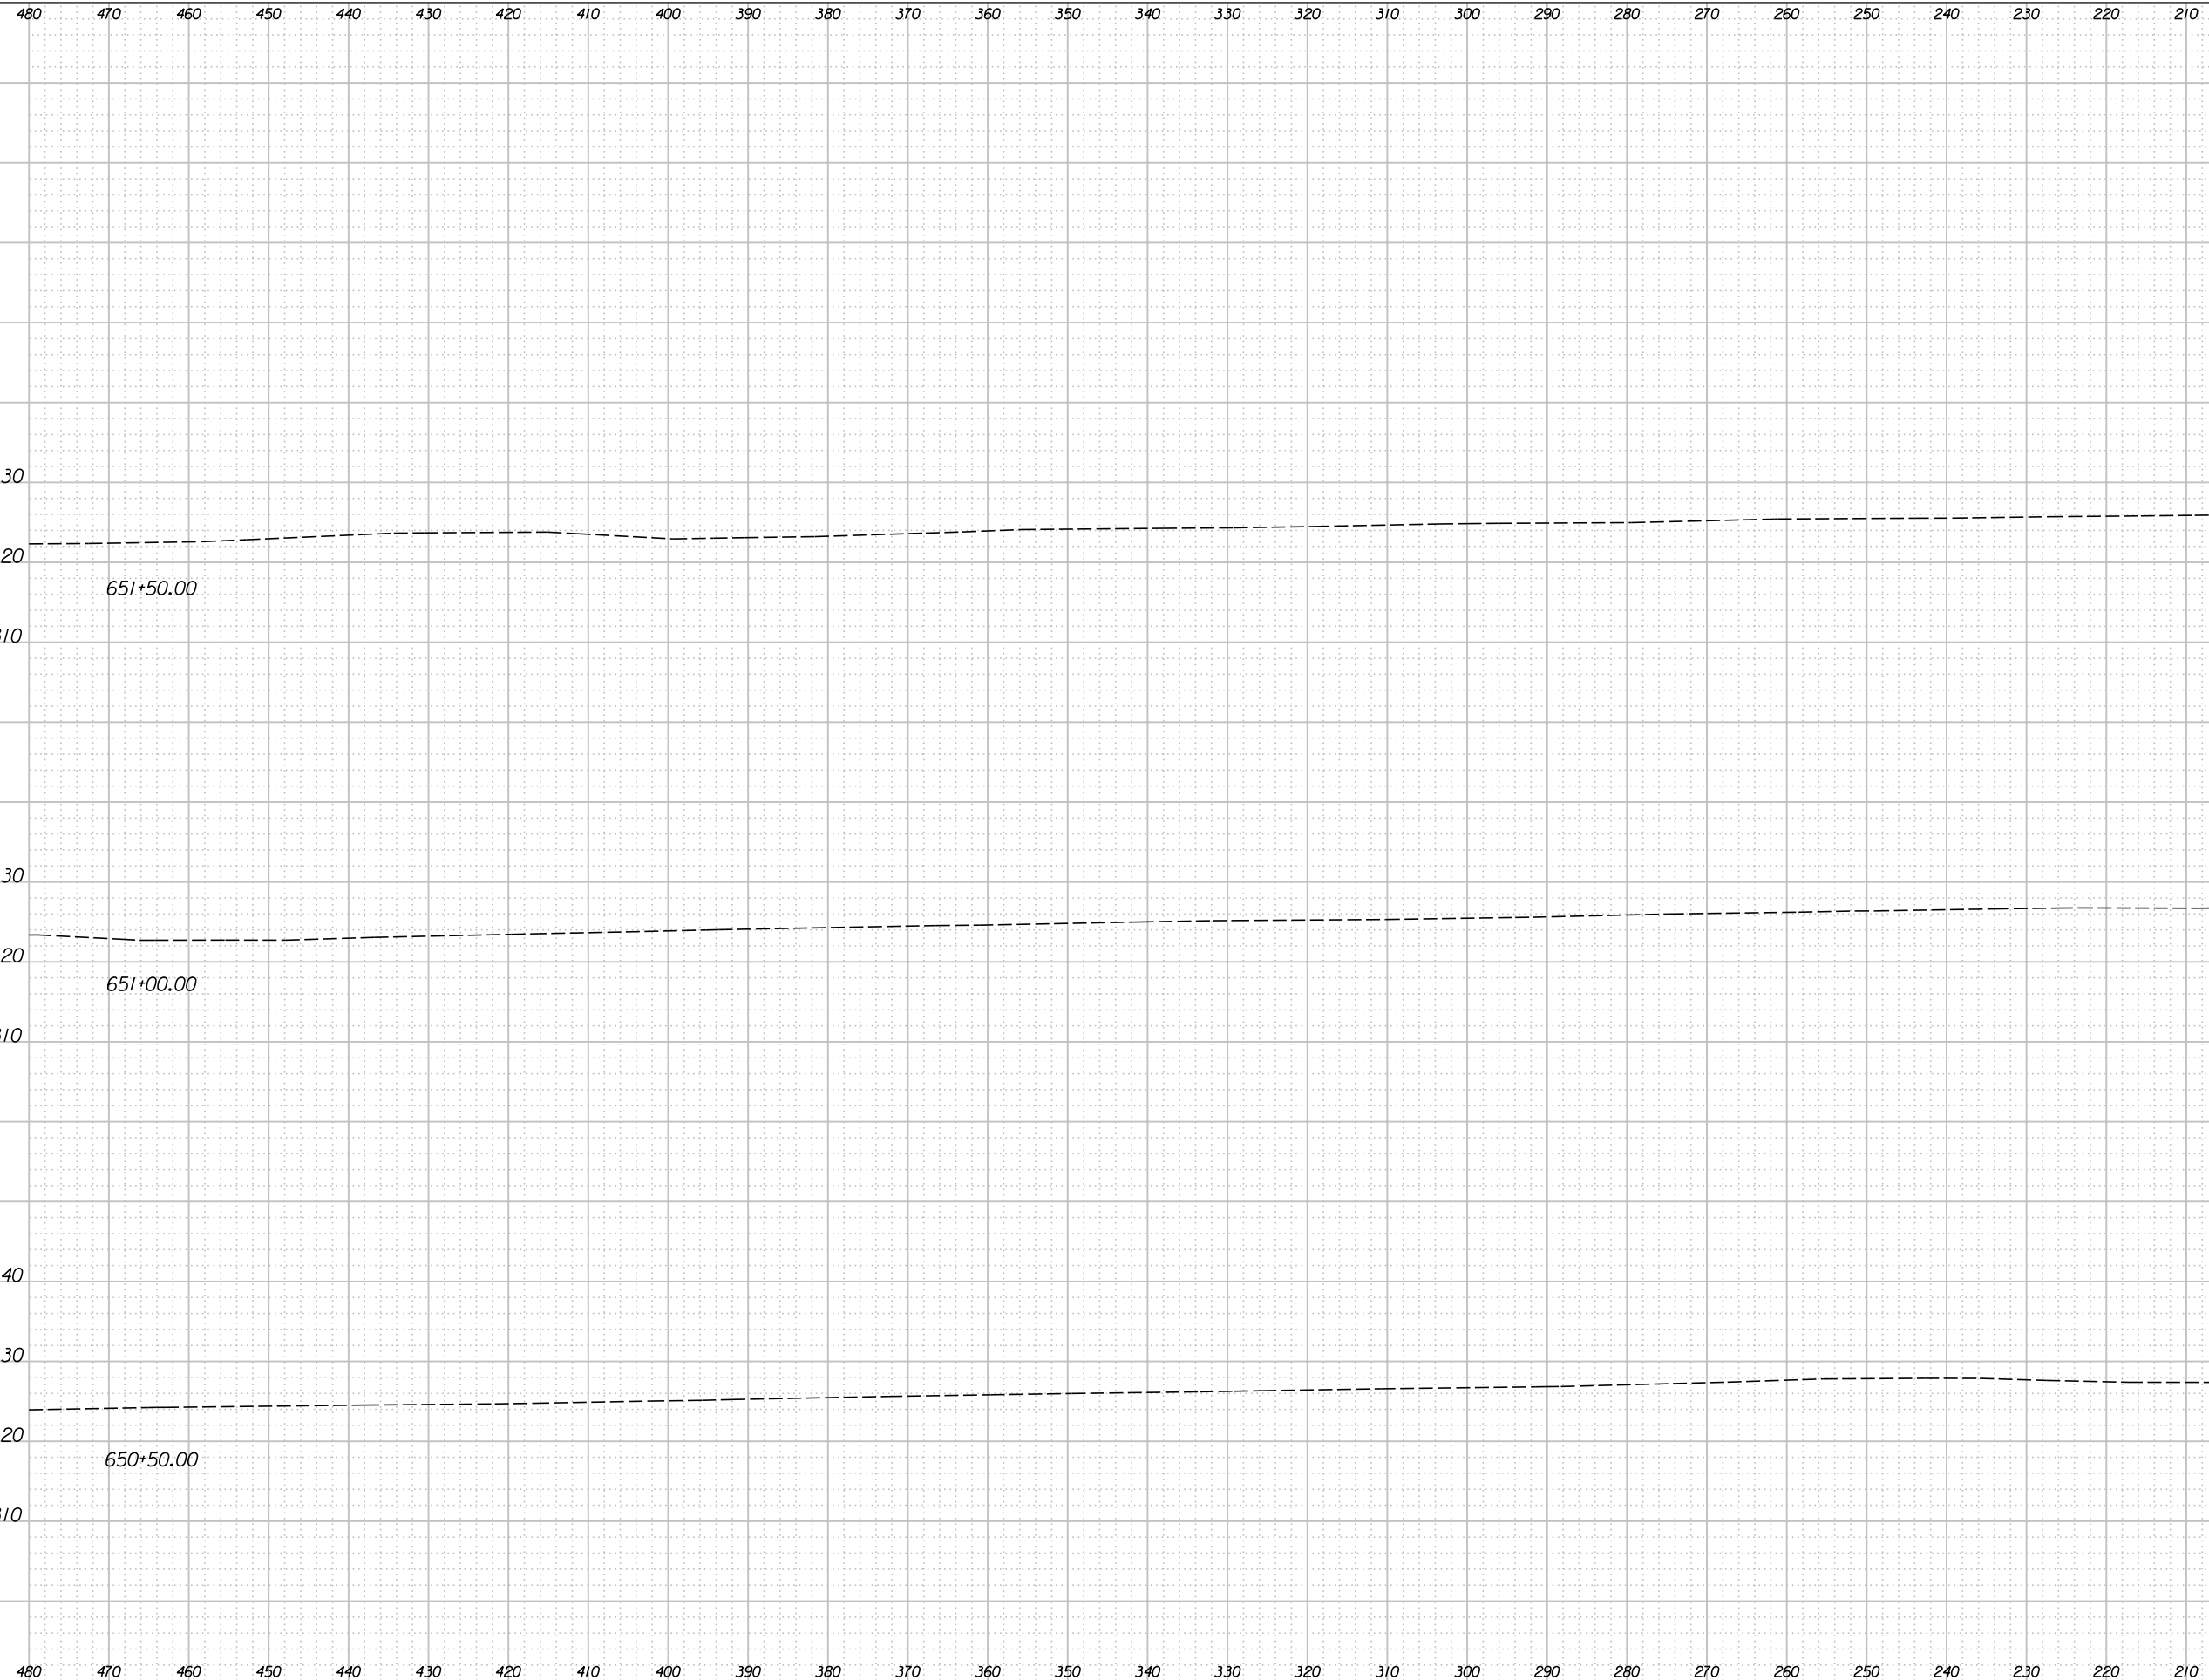

STATE	PROJECT NO.	YEAR	SHEET NO.	TOTAL SHEETS
KANSAS	472 84614	.	296A	534

200 190 180 170 160

1330 R/W 1330

1320 651+50.00 1320

1310 1310

1330 R/W 1330

1320 651+00.00 1320

1310 1310

1340 R/W 1340

1330 650+50.00 1330

1320 1320

1310 1310

MAINLINE EXT. LT.
STA. 650+50 TO STA. 651+50
Scale 1"=10'