


STATE	PROJECT NO.	YEAR	SHEET NO.	TOTAL SHEETS
KANSAS	472 84614	.	301A	534

200 190 180 170 160

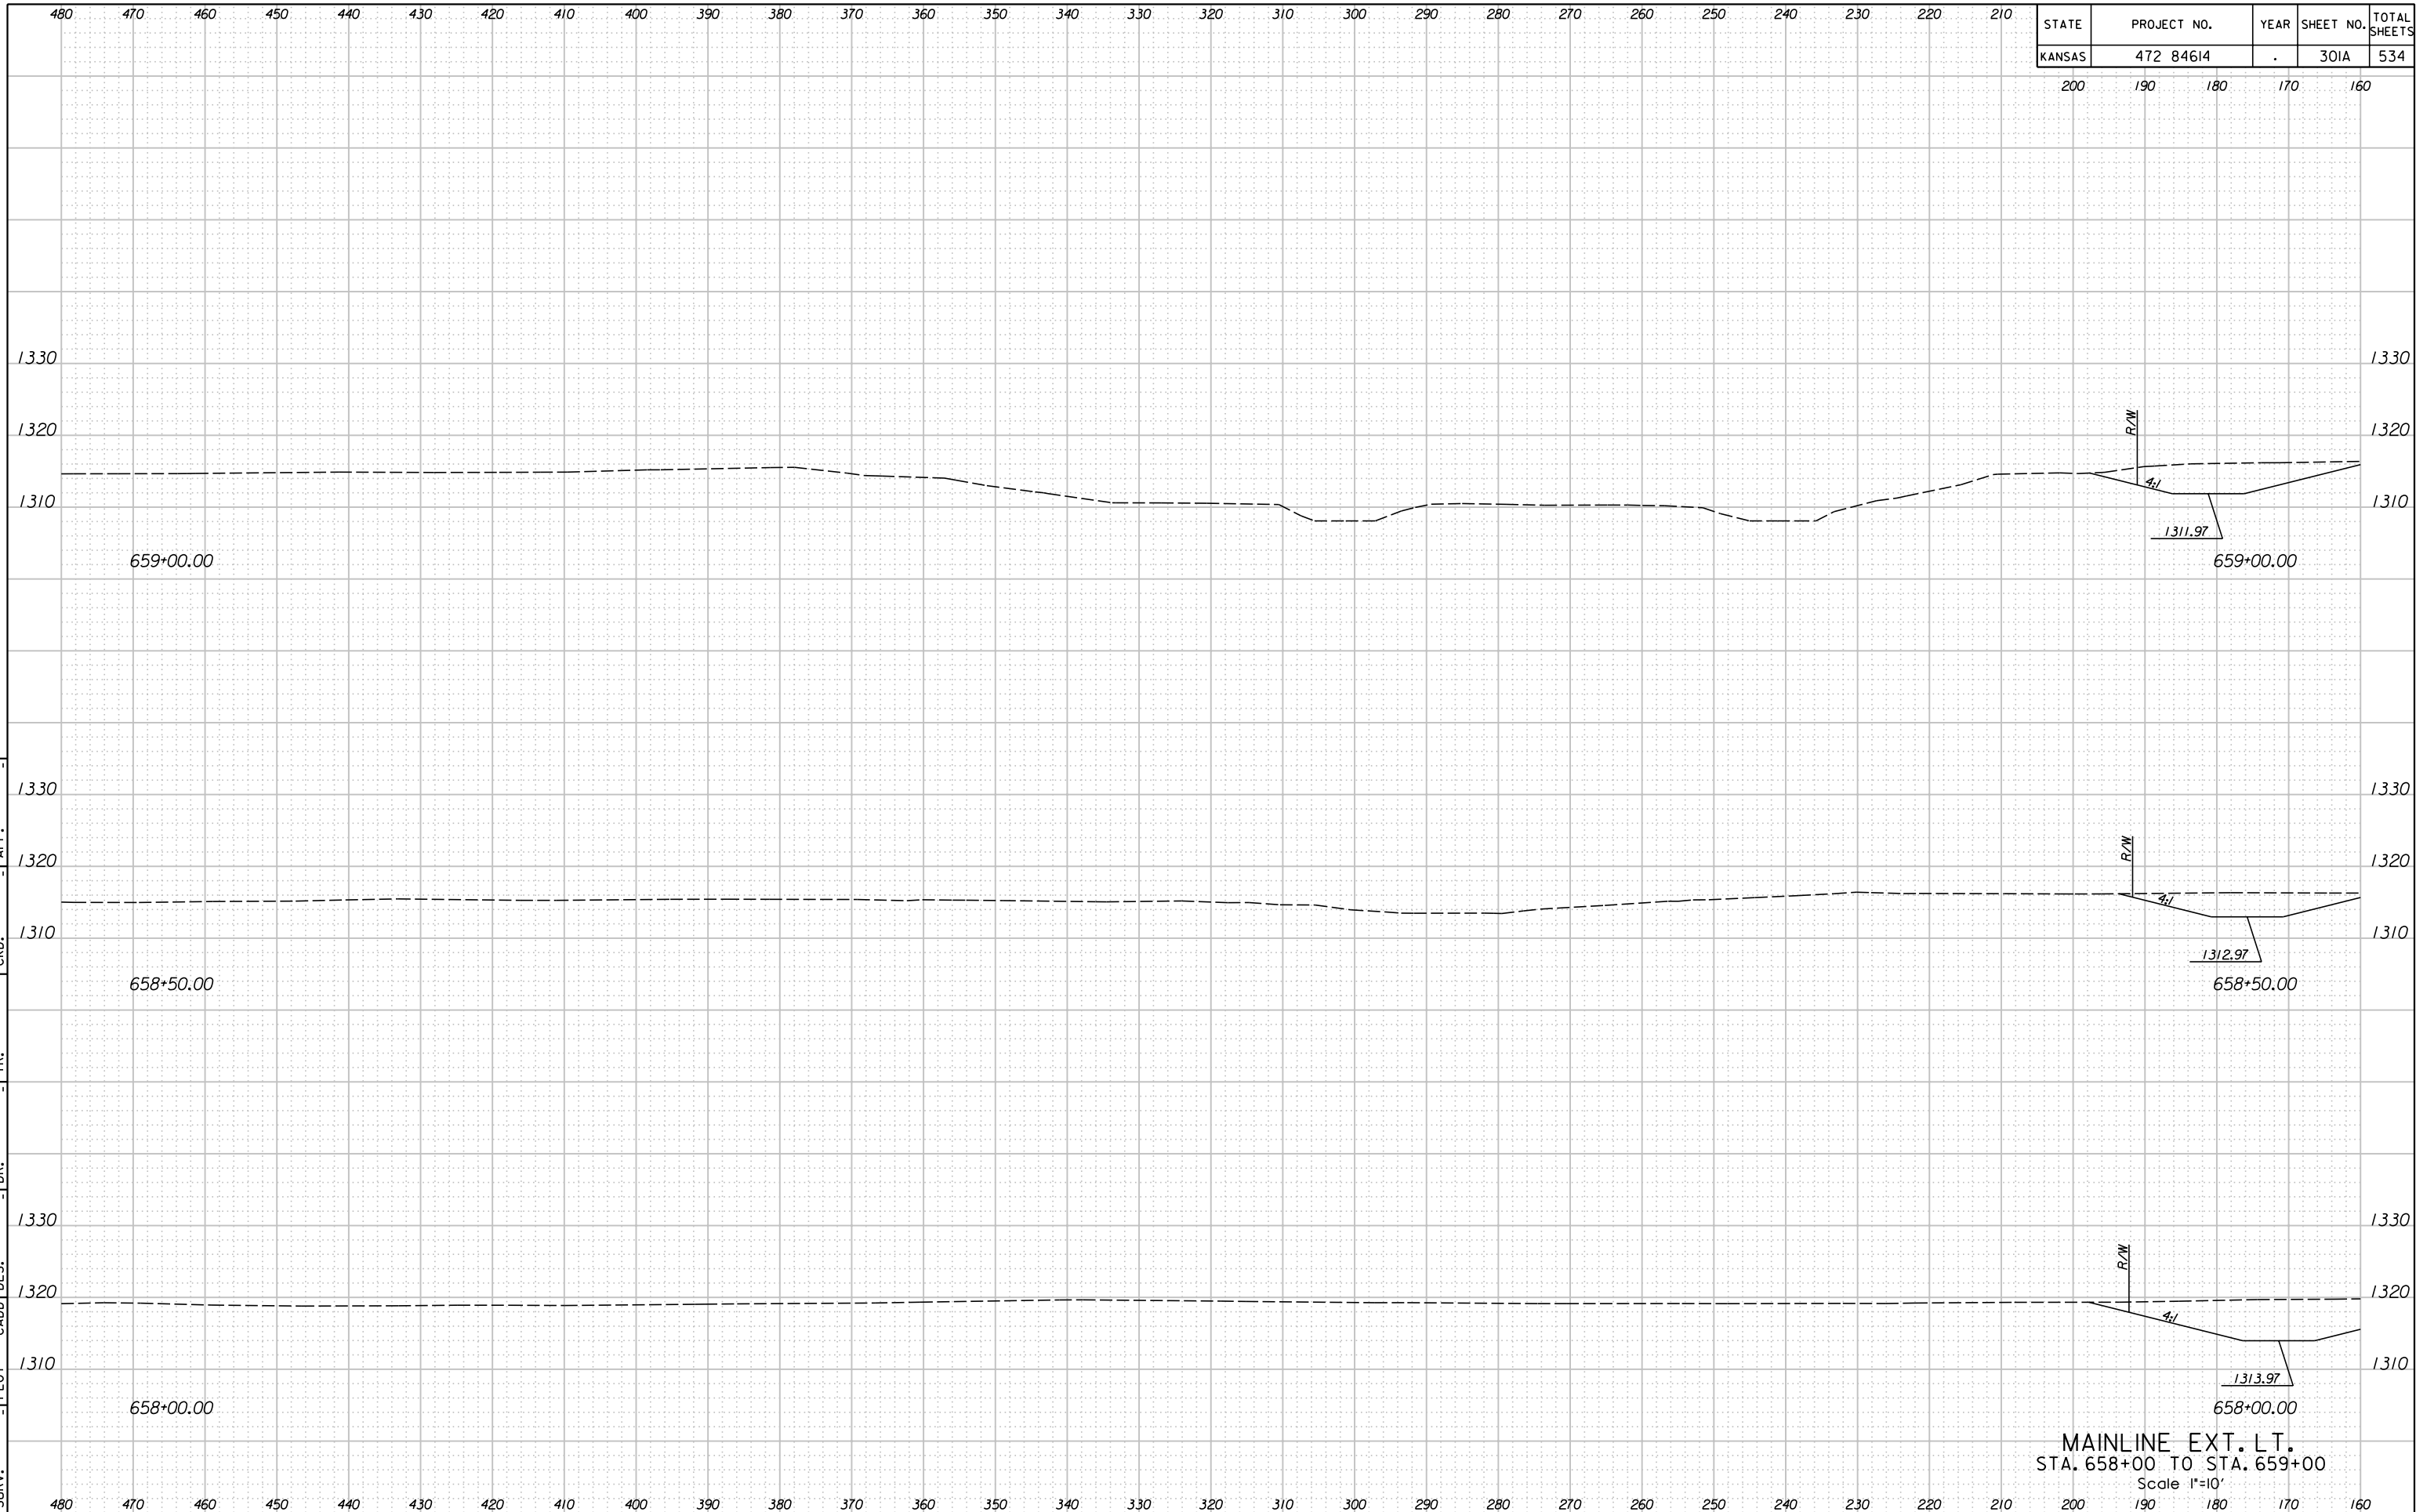

11:53:10 AM  
 2/9/2011  
 T:\35766A\Cadd\Sheets\Roadway\Xsect\EK2MLXSHLT.dgn  
 SURV. - PLOT CADD DES. - DR. - TR. - CKD. - APP.

**MAINLINE EXT. LT.**  
 STA. 658+00 TO STA. 659+00  
 Scale 1"=10'