


480 470 460 450 440 430 420 410 400 390 380 370 360 350 340 330 320 310 300 290 280 270 260 250 240 230 220 210

STATE	PROJECT NO.	YEAR	SHEET NO.	TOTAL SHEETS
KANSAS	472 84614	.	309A	534

200 190 180 170 160

11:3:29 AM  
2/9/2011  
T:\35766A\Cadd\Sheets\Roadway\Xsect\K2MLXSHL.T.dgn  
SURV. - PLOT CADD DES. - TR. - CKD. - APP.

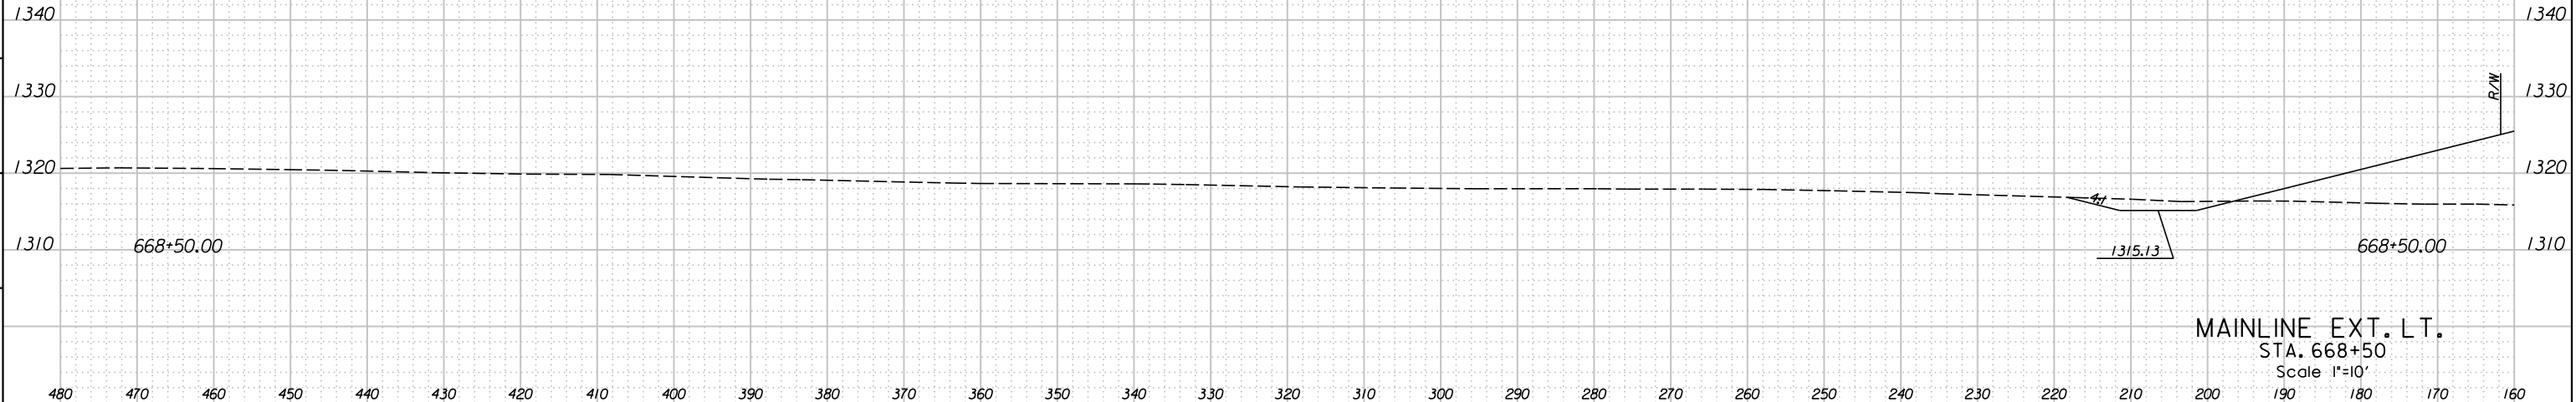

480 470 460 