


11:25:21 AM
 2/9/2011
 T:\35766A\Cadd\Sheets\Roadway\Xsect\EK2MLXSH.dgn

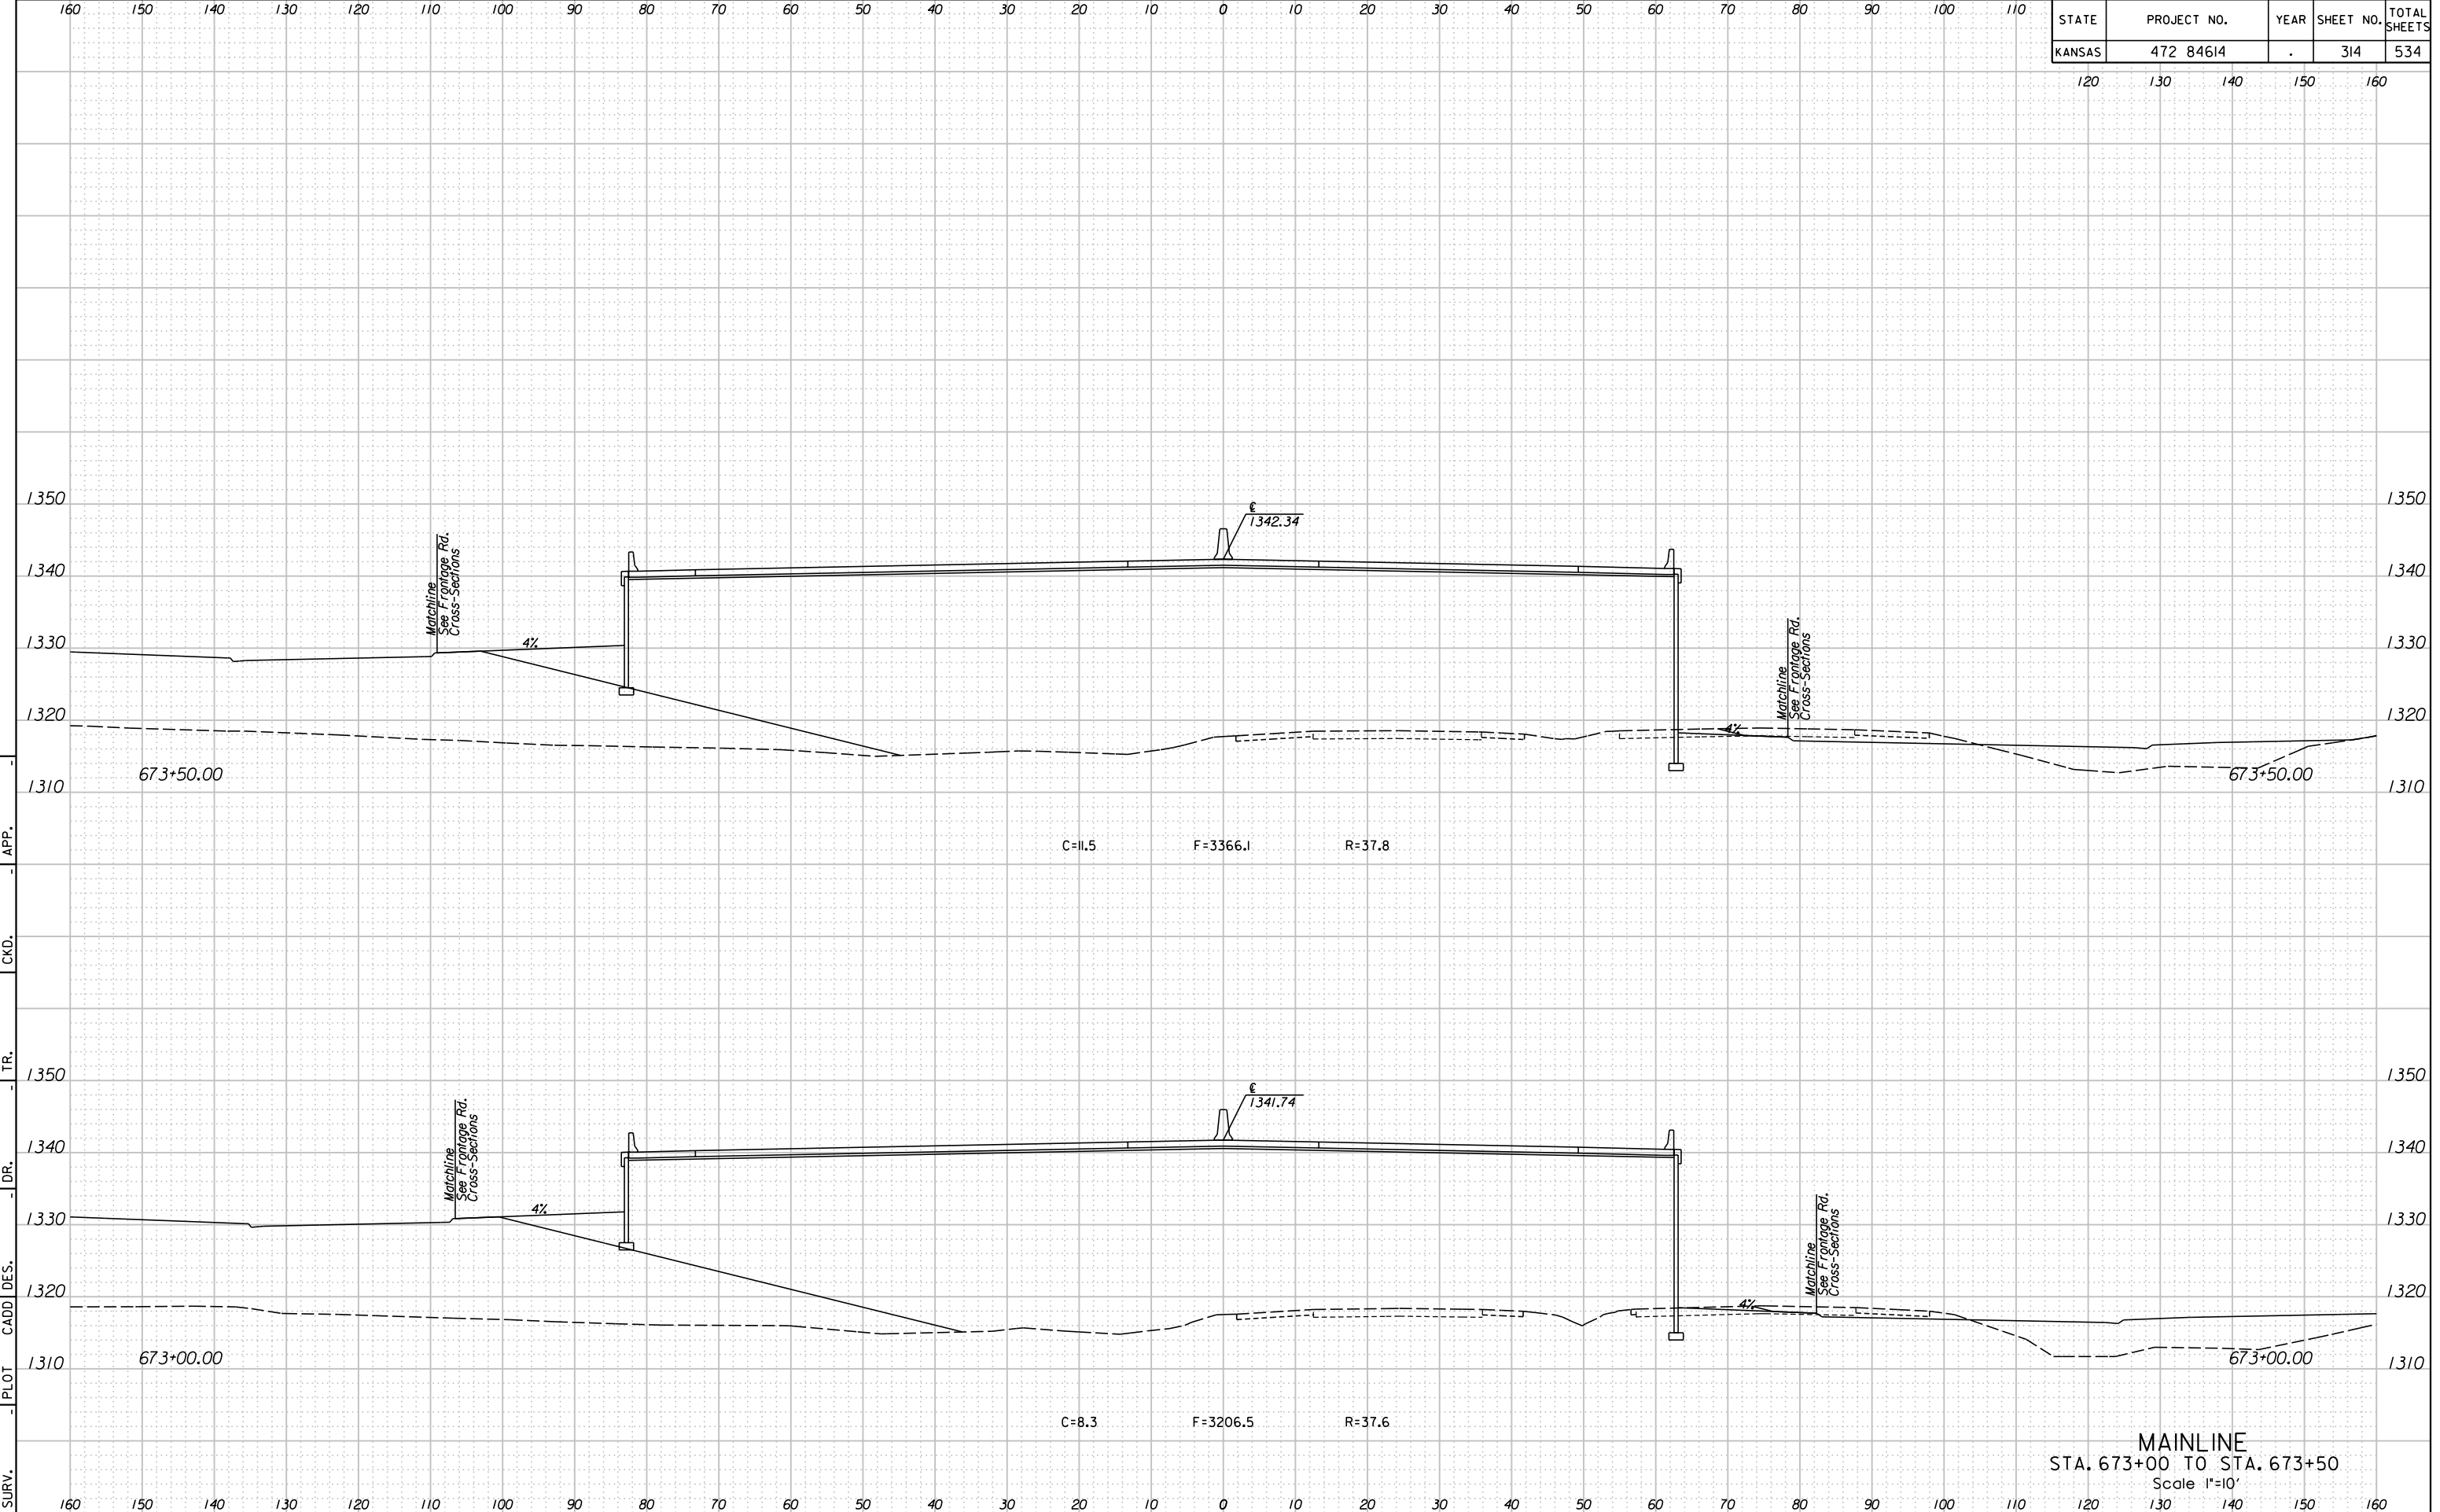

STATE	PROJECT NO.	YEAR	SHEET NO.	TOTAL SHEETS
KANSAS	472 84614	.	314	534

120 130 140 150 160

MAINLINE
 STA. 673+00 TO STA. 673+50
 Scale 1"=10'