


11:25:41 AM
2/9/2011
T:\35766A\Cadd\Sheets\Roadway\Xsect\K2MLXSH.dgn

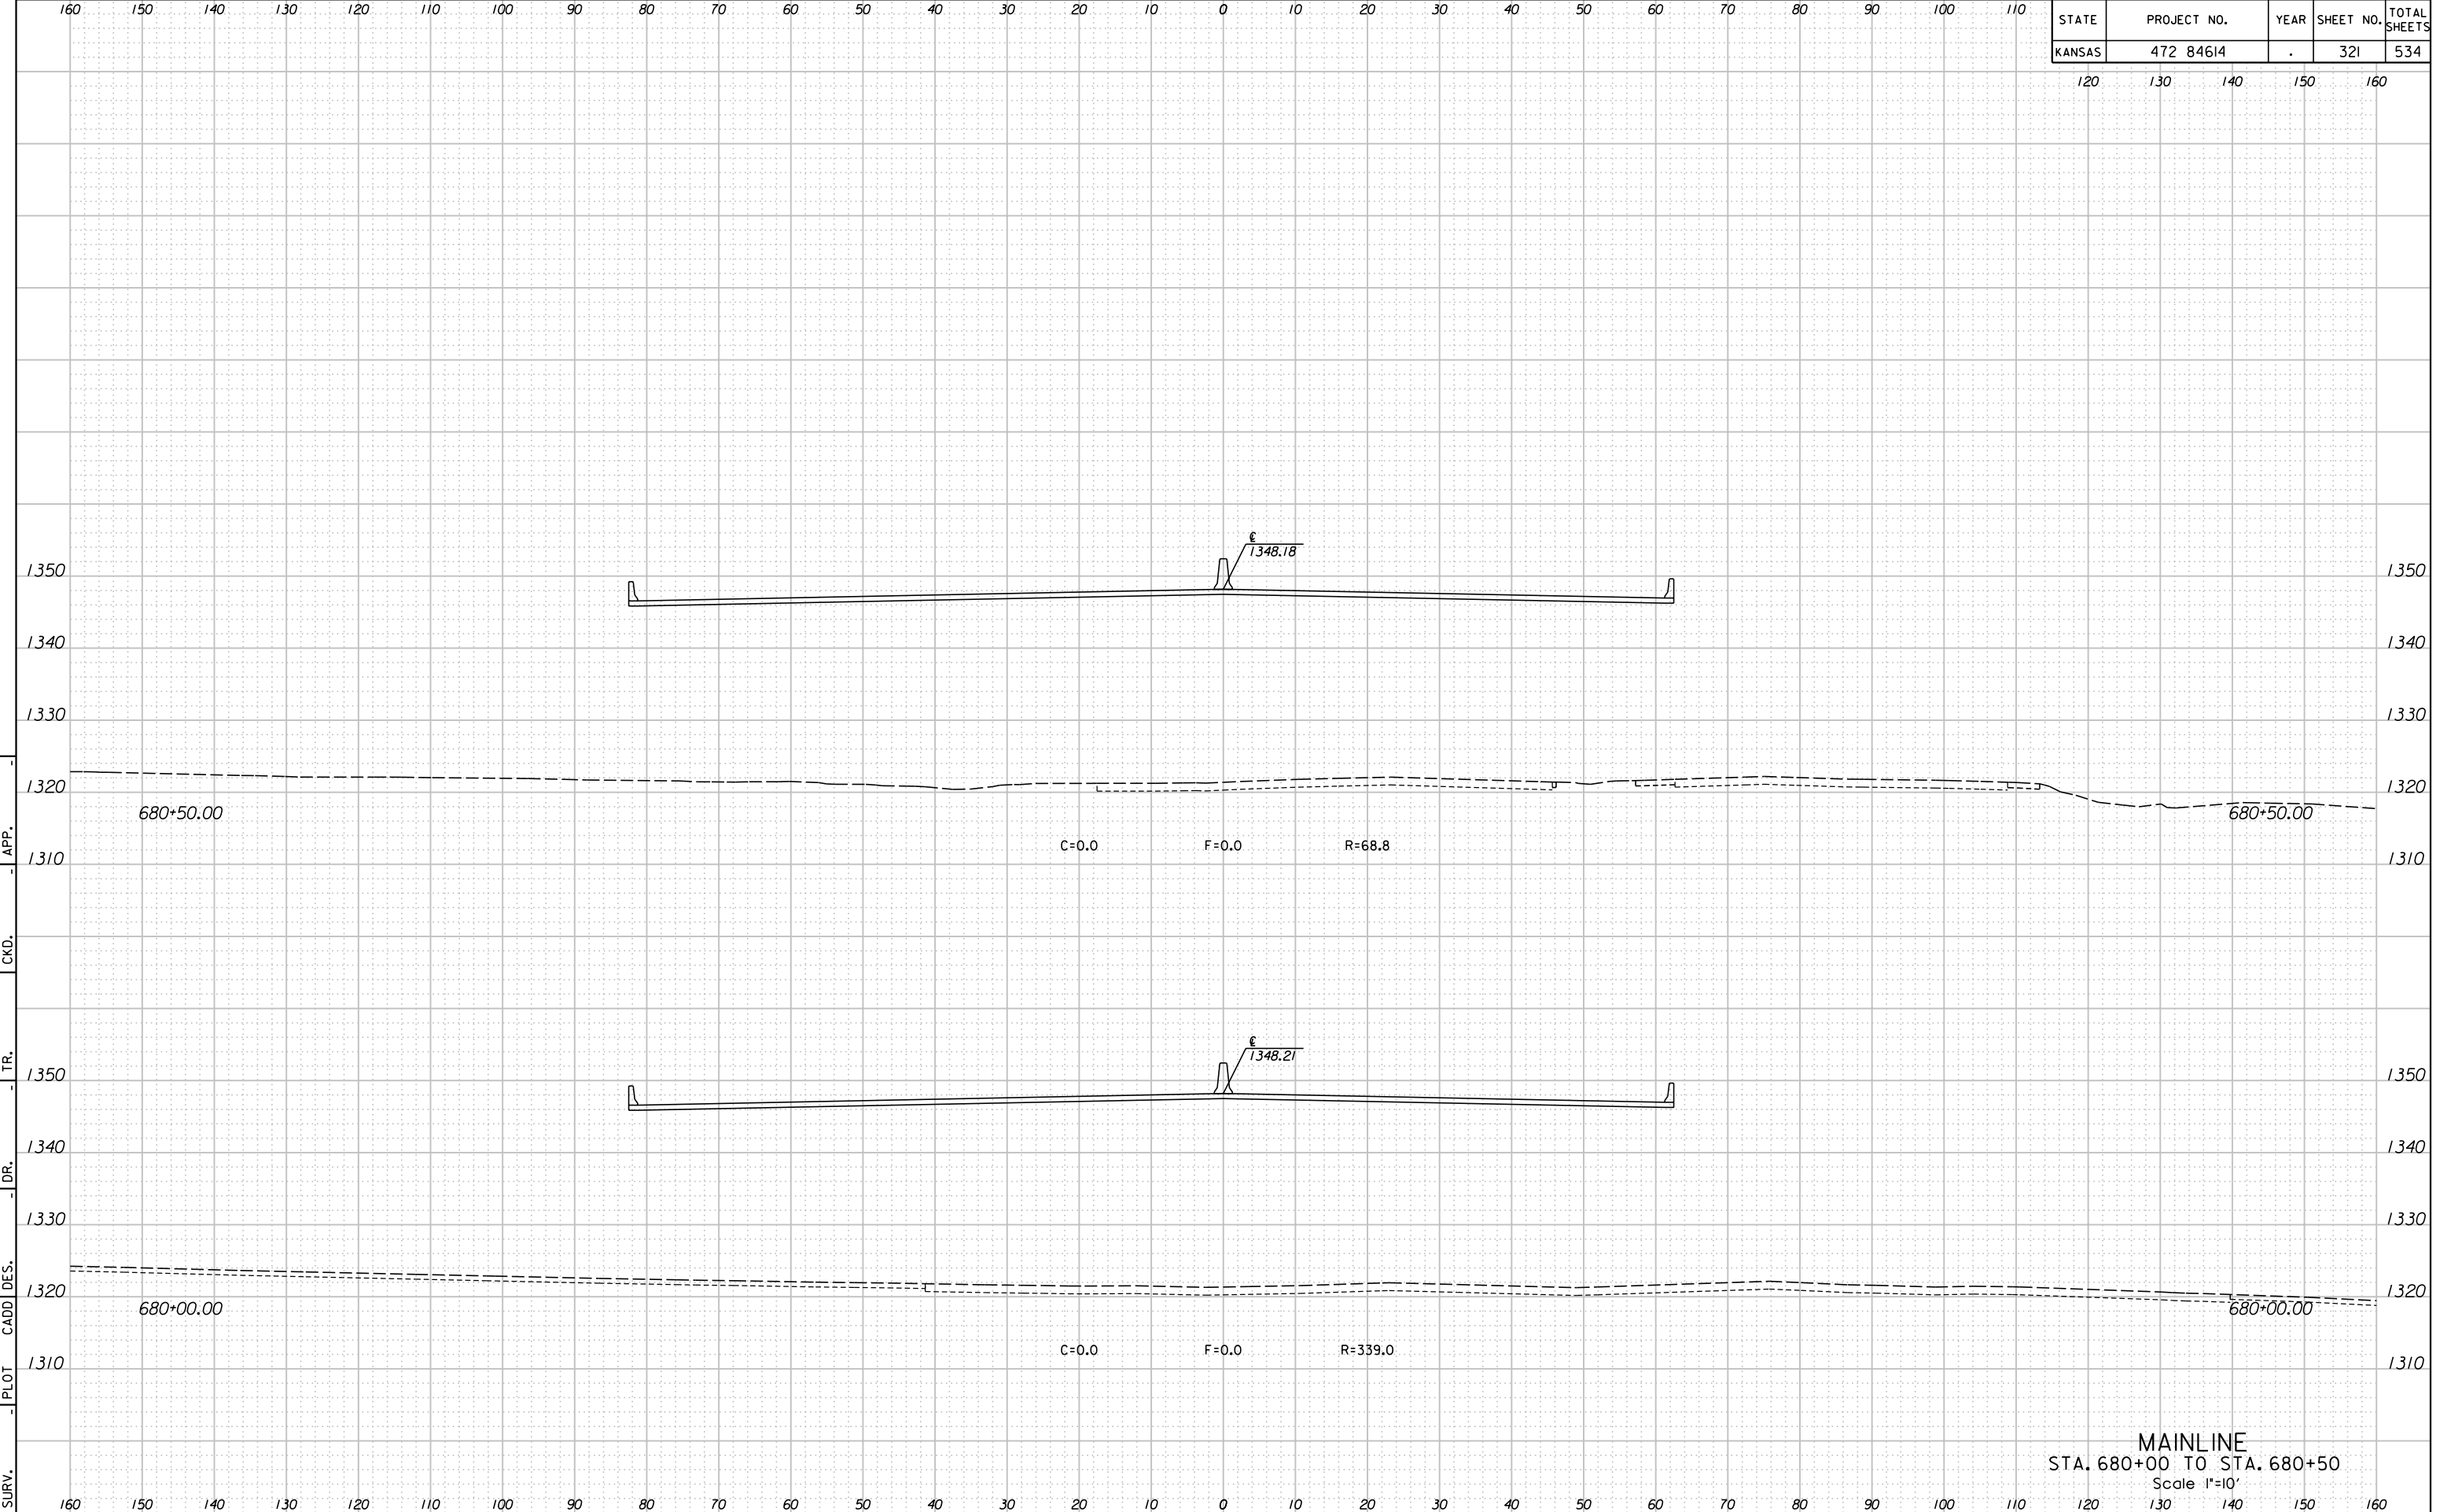

STATE	PROJECT NO.	YEAR	SHEET NO.	TOTAL SHEETS
KANSAS	472 84614	.	321	534

MAINLINE
STA. 680+00 TO STA. 680+50
Scale 1"=10'