


11:25:46 AM
 2/9/2011
 T:\35766A\Cadd\Sheets\Roadway\Xsect\K2MLXSH.dgn

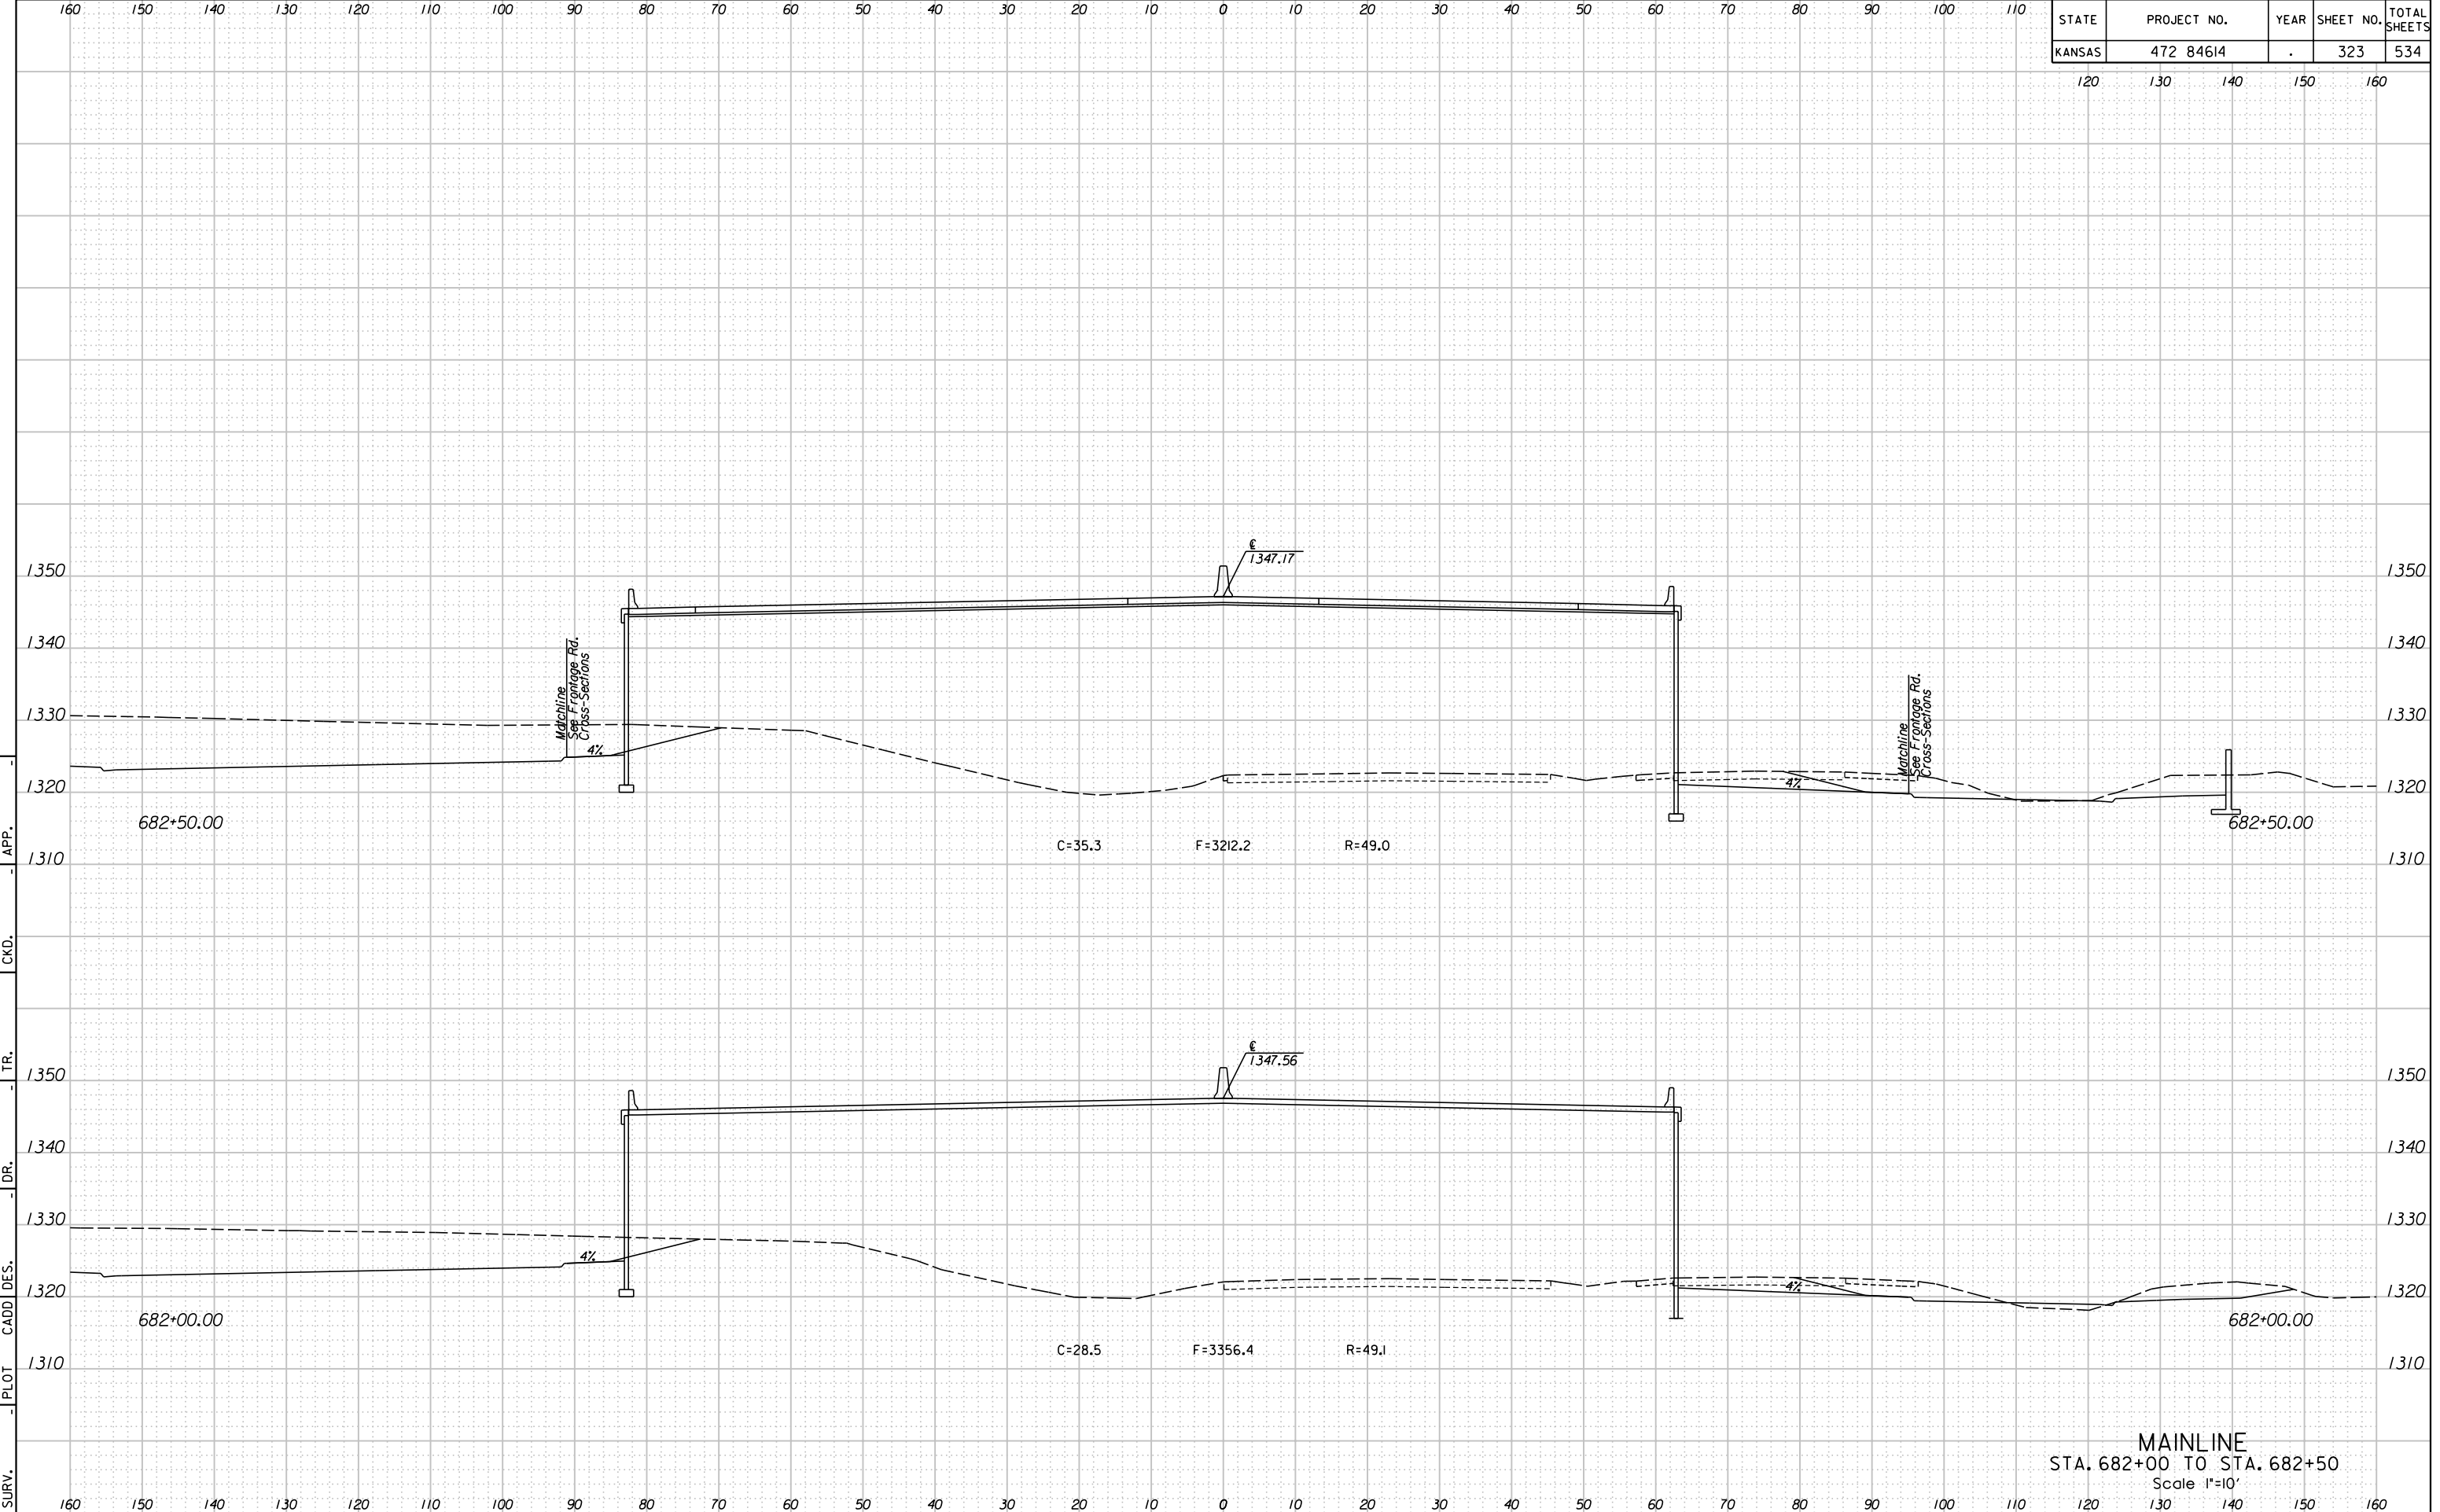

MAINLINE
 STA. 682+00 TO STA. 682+50
 Scale 1"=10'