


11:27:10 AM  
2/9/2011  
T:\35766A\Cadd\Sheets\Roadway\Xsect\EK2MLXSH.dgn

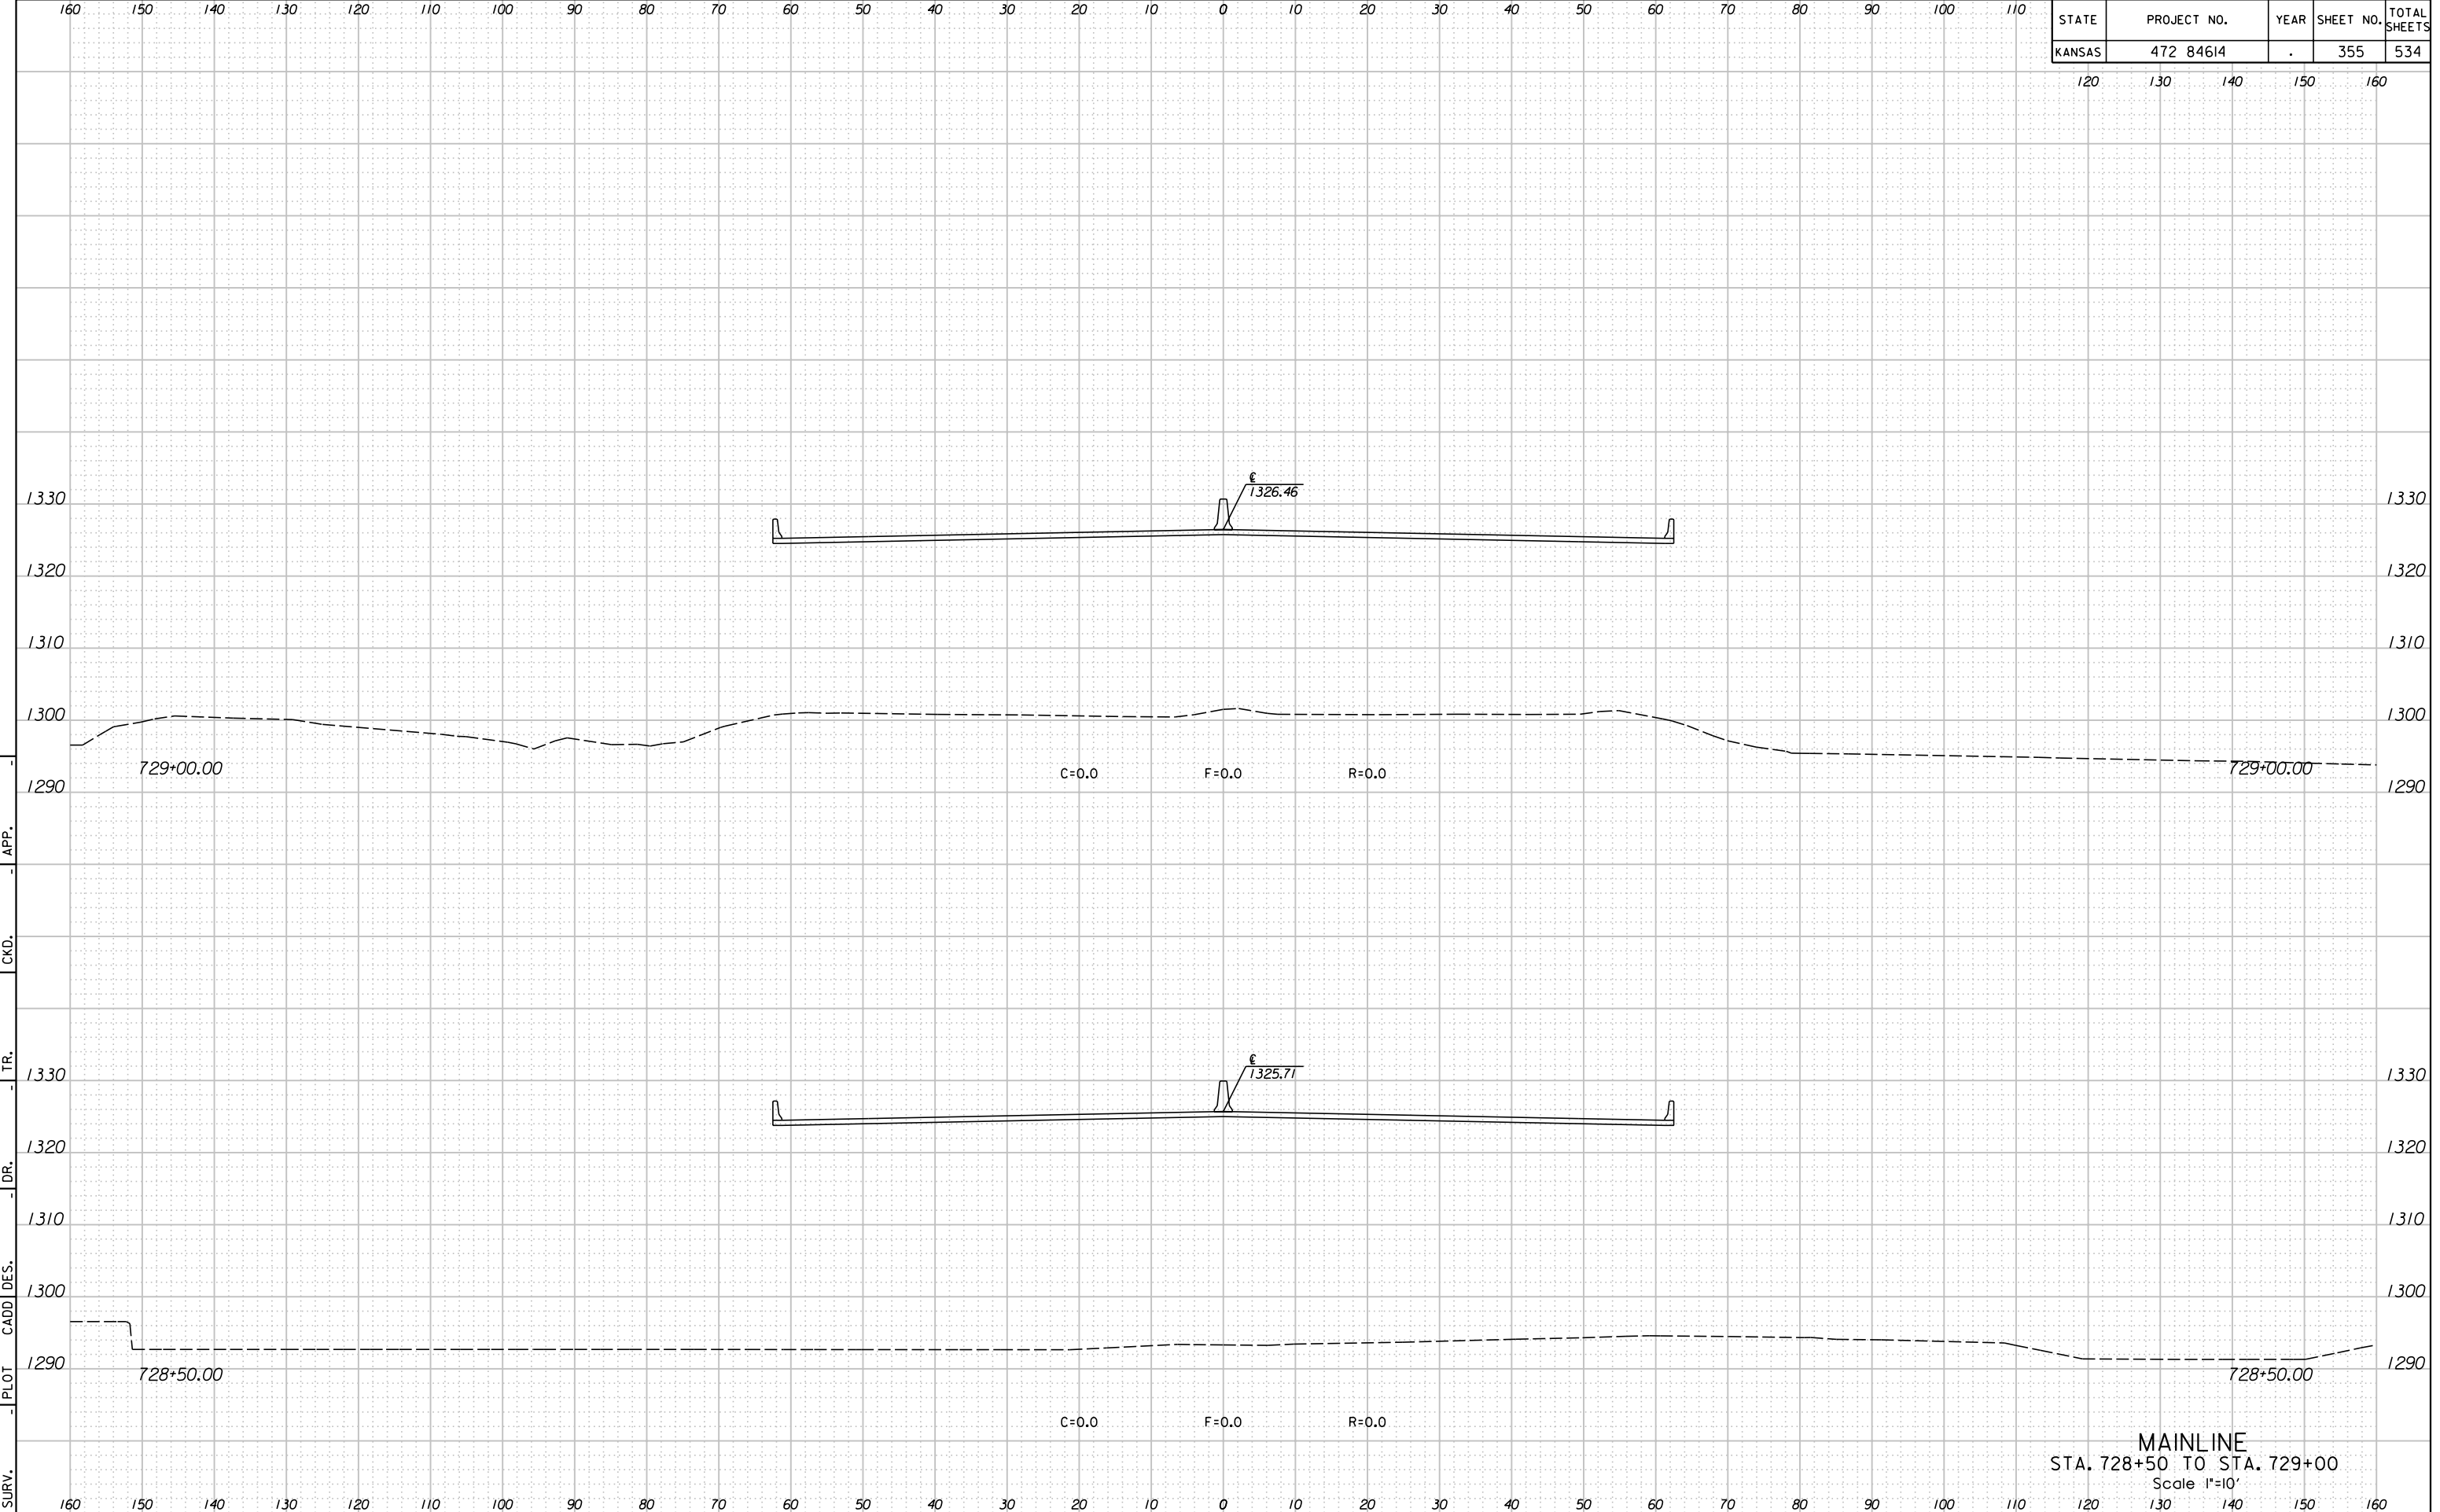

STATE	PROJECT NO.	YEAR	SHEET NO.	TOTAL SHEETS
KANSAS	472 84614	.	355	534

120 130 140 150 160

MAINLINE  
STA. 728+50 TO STA. 729+00  
Scale 1"=10'