


11:27:15 AM  
 2/9/2011  
 T:\35766A\Cadd\Sheets\Roadway\Xsect\K2MLXSH.dgn

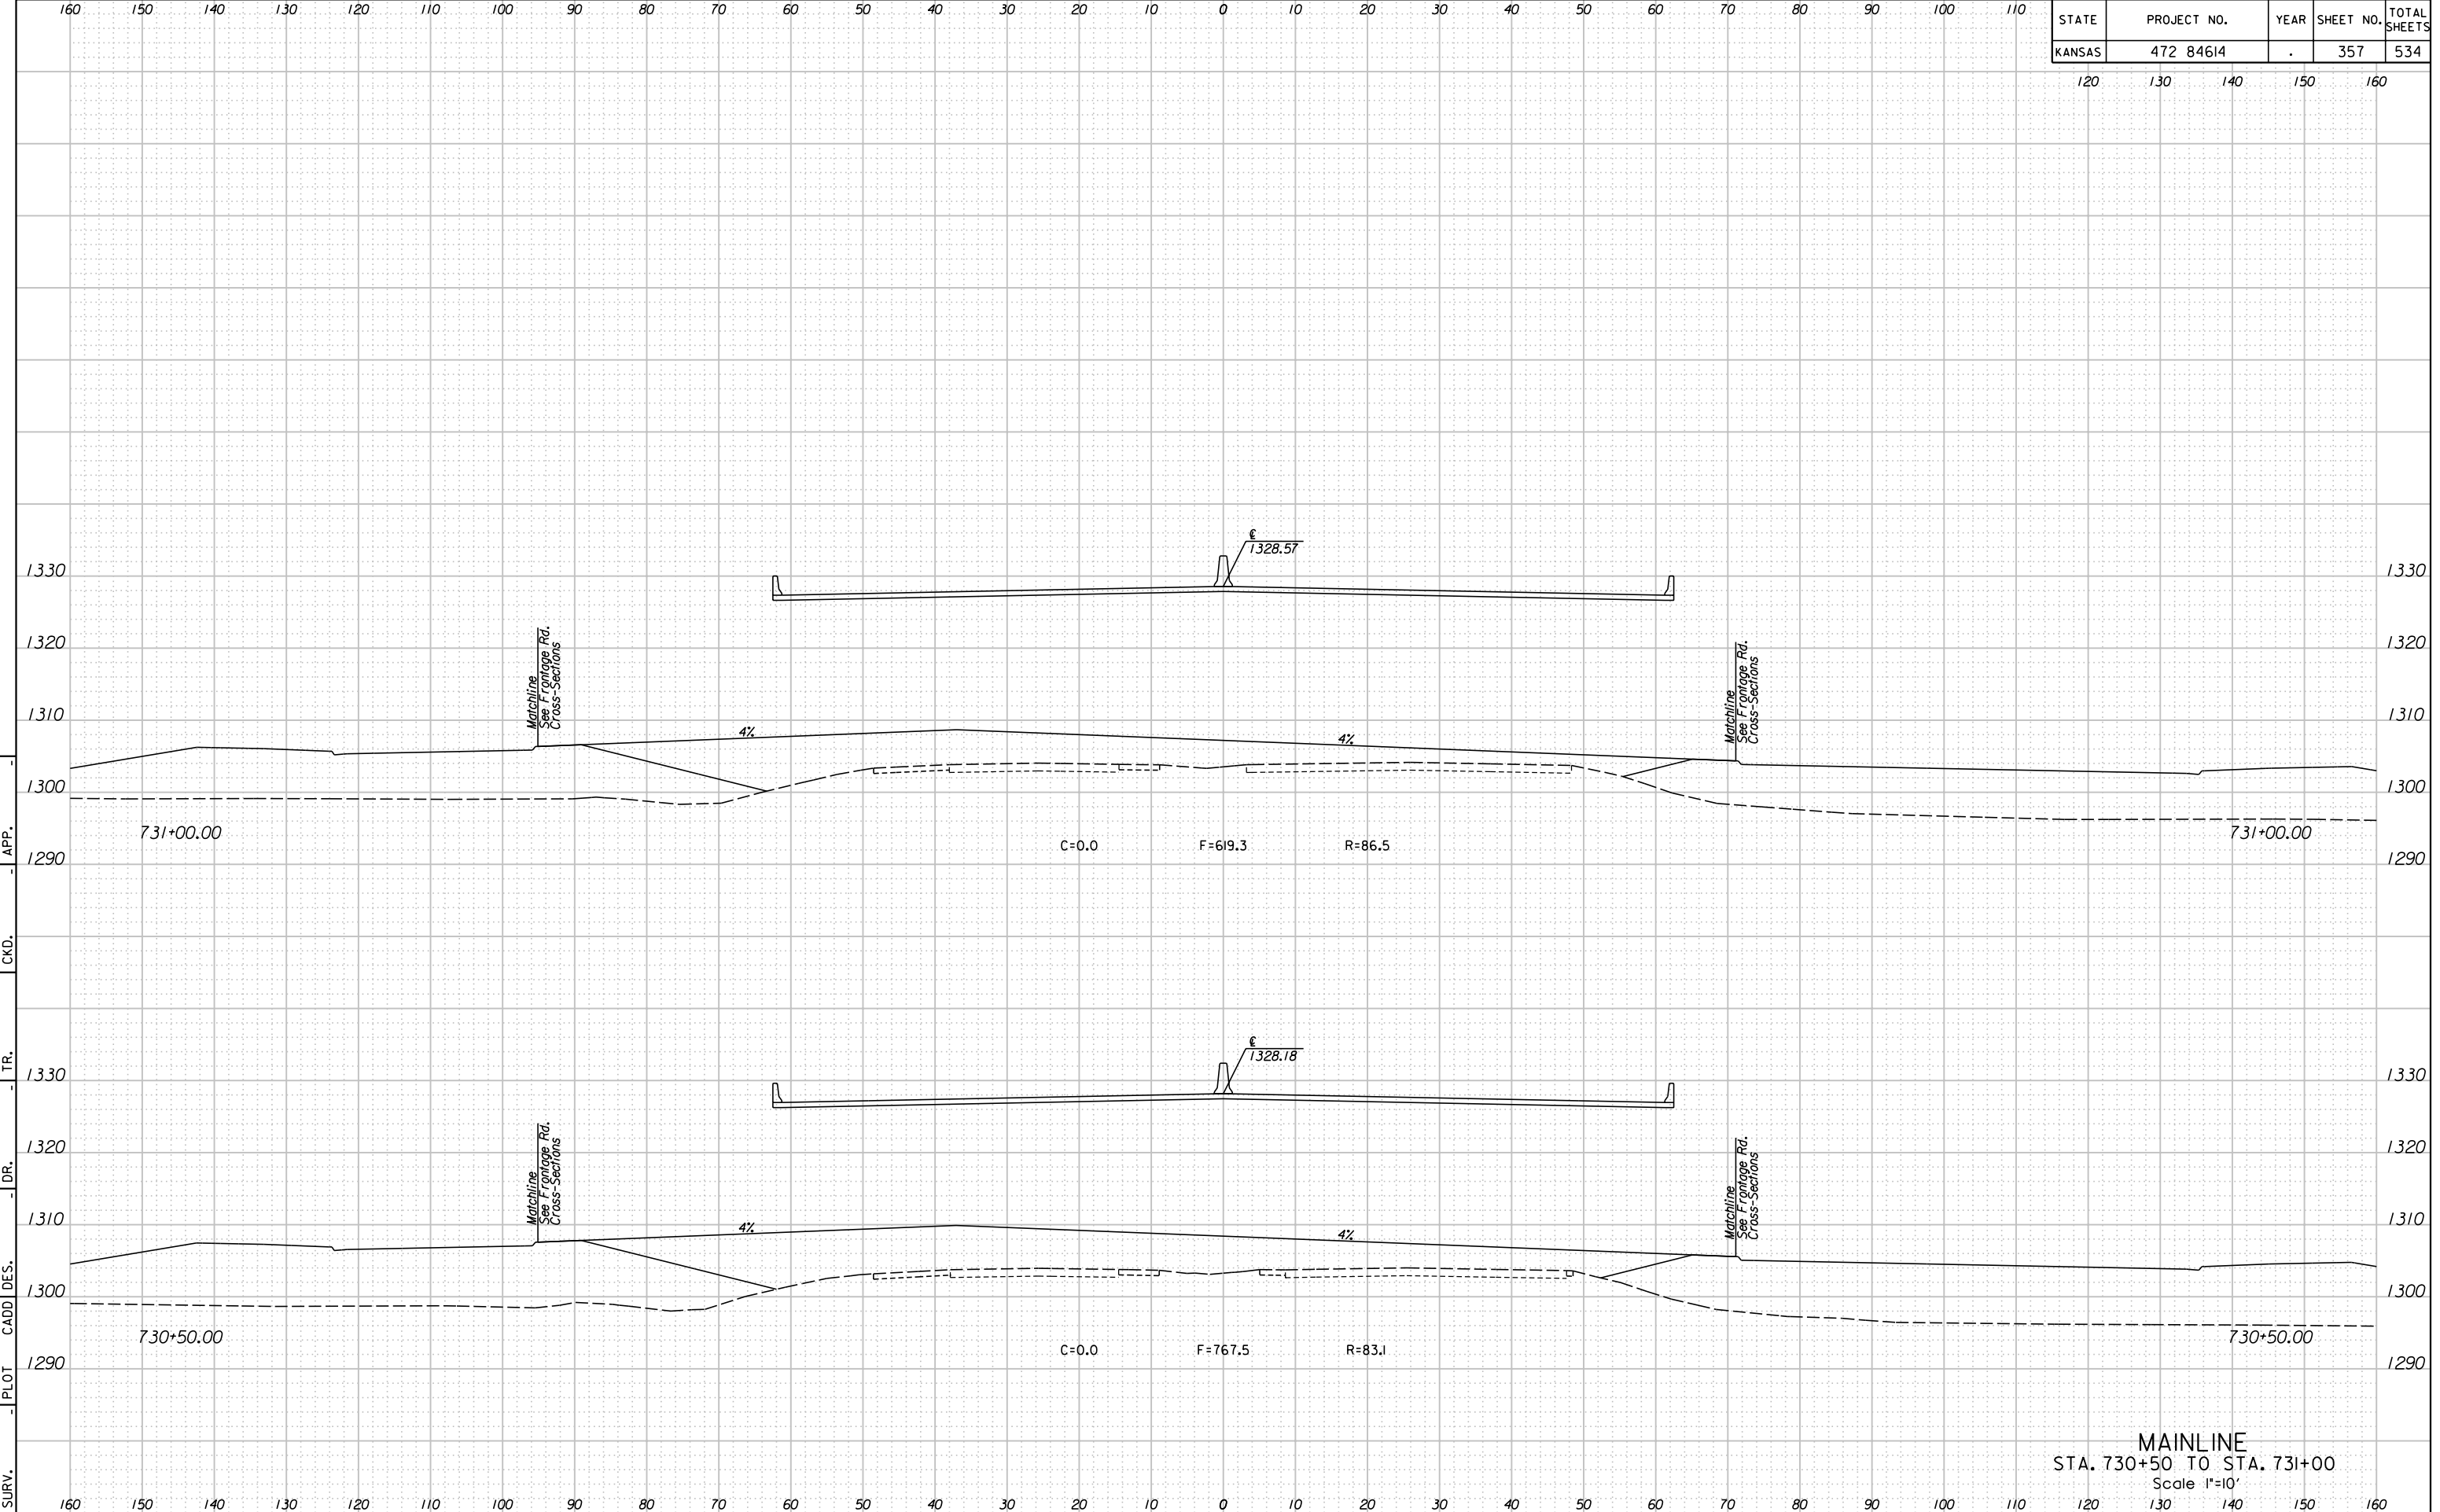

STATE	PROJECT NO.	YEAR	SHEET NO.	TOTAL SHEETS
KANSAS	472 84614	.	357	534

120 130 140 150 160

MAINLINE  
 STA. 730+50 TO STA. 731+00  
 Scale 1"=10'